


Revisions		Date	By
1	PLANNING	27-05-2025	

**Notes:**

**GENERAL NOTES:**

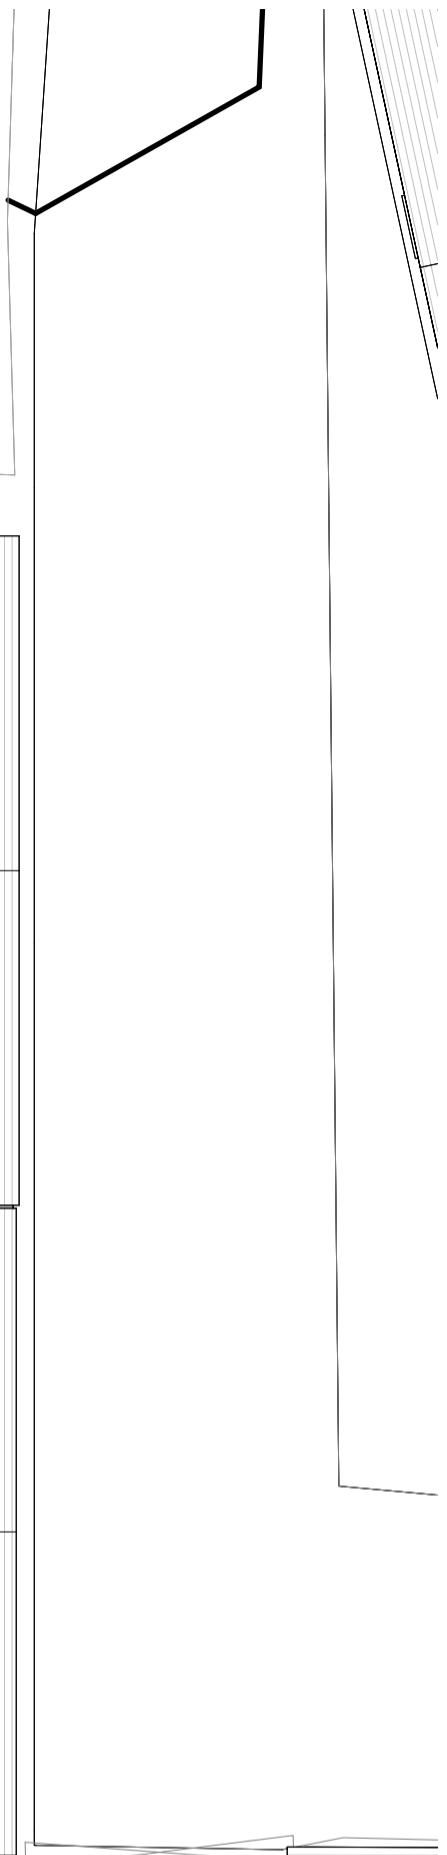

All dimensions & levels are preliminary and approximate and subject to utilities/ search, legal boundaries and detailed layouts/ design development through consultation.

Dimensions are to be checked on site by contractor & sub contractors prior to commencement of work, any discrepancies are to be highlighted immediately to the architect.

Scale 1 to 100  
0 1 2 5  
M

Scale: 1 : 100 @ A3

Project No. Project Name:  
**504 Perrylands, Dial Post**

Drawing Name:

**Existing Unit 3 Roof Plan**



N

Drawing No. Revision: Suitability Description:  
**P007 P1 INFORMATION**

Drawn: MS Checked: GF Orig Paper Size: A3

**FRESH Architects**

T 0770362107 | 07393913140

[info@fresh-architects.co.uk](mailto:info@fresh-architects.co.uk) | [www.fresharchitects.co.uk](http://www.fresharchitects.co.uk)

Use figured dimensions only. All levels and dimensions to be checked. This drawing is to be read in conjunction with all other relevant drawings and specifications.

© FRESH Architects Ltd. All rights reserved