

Revisions


No.	Description	Date	By
1	PLANNING	27-05-2025	

Notes:

GENERAL NOTES:


All dimensions & levels are preliminary and approximate and subject to utilities search, legal boundaries and detailed layouts/ design development through consultation.

Dimensions are to be checked on site by contractor & sub contractors prior to commencement of work, any discrepancies are to be highlighted immediately to the architects.

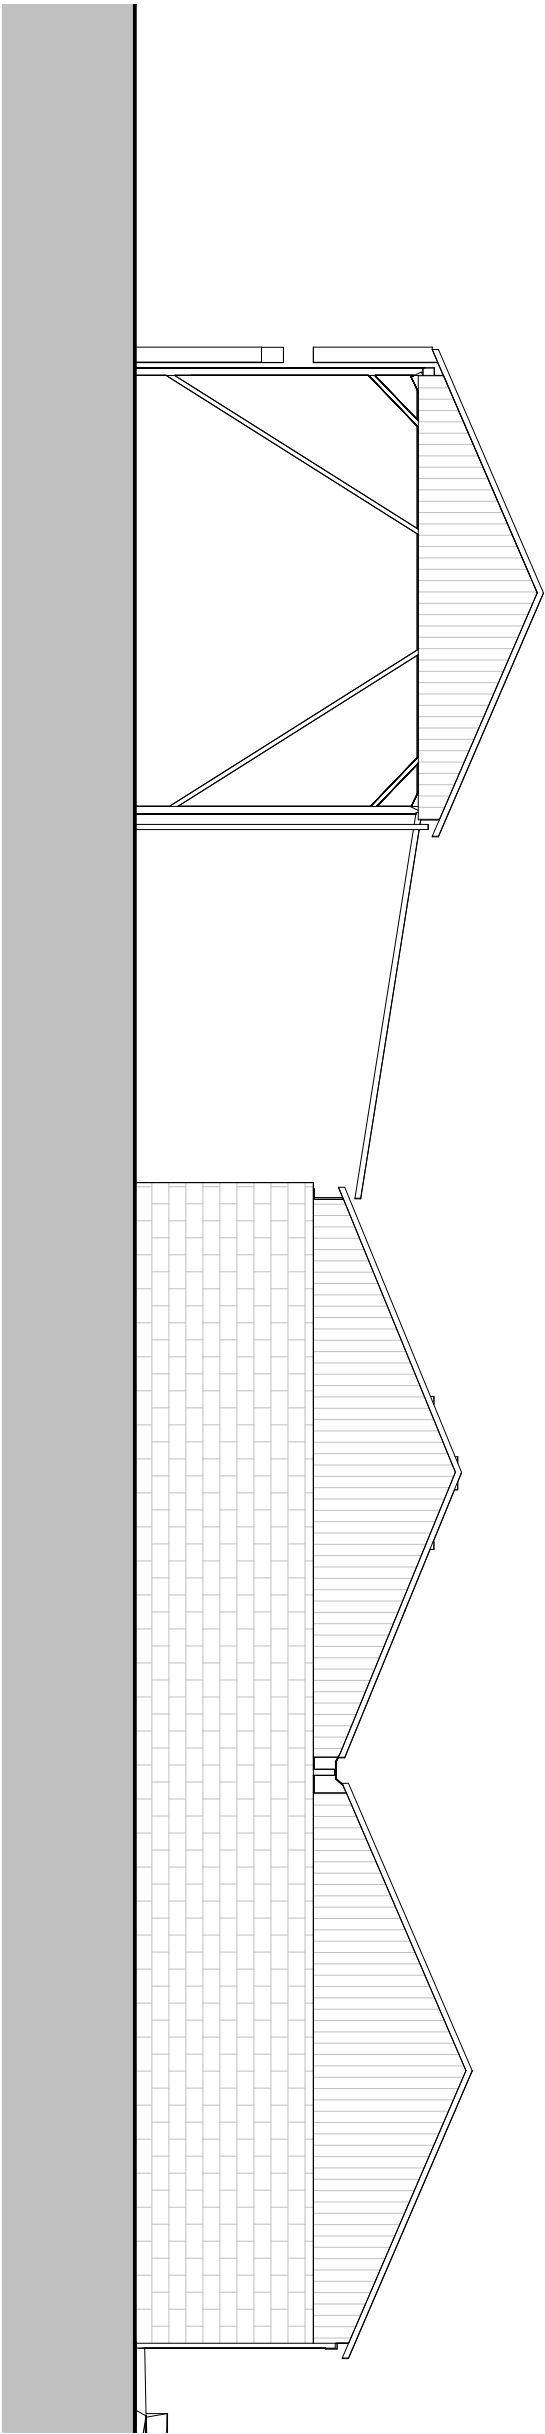

Unit 4 & 5 - Existing South Elevation

1 : 100

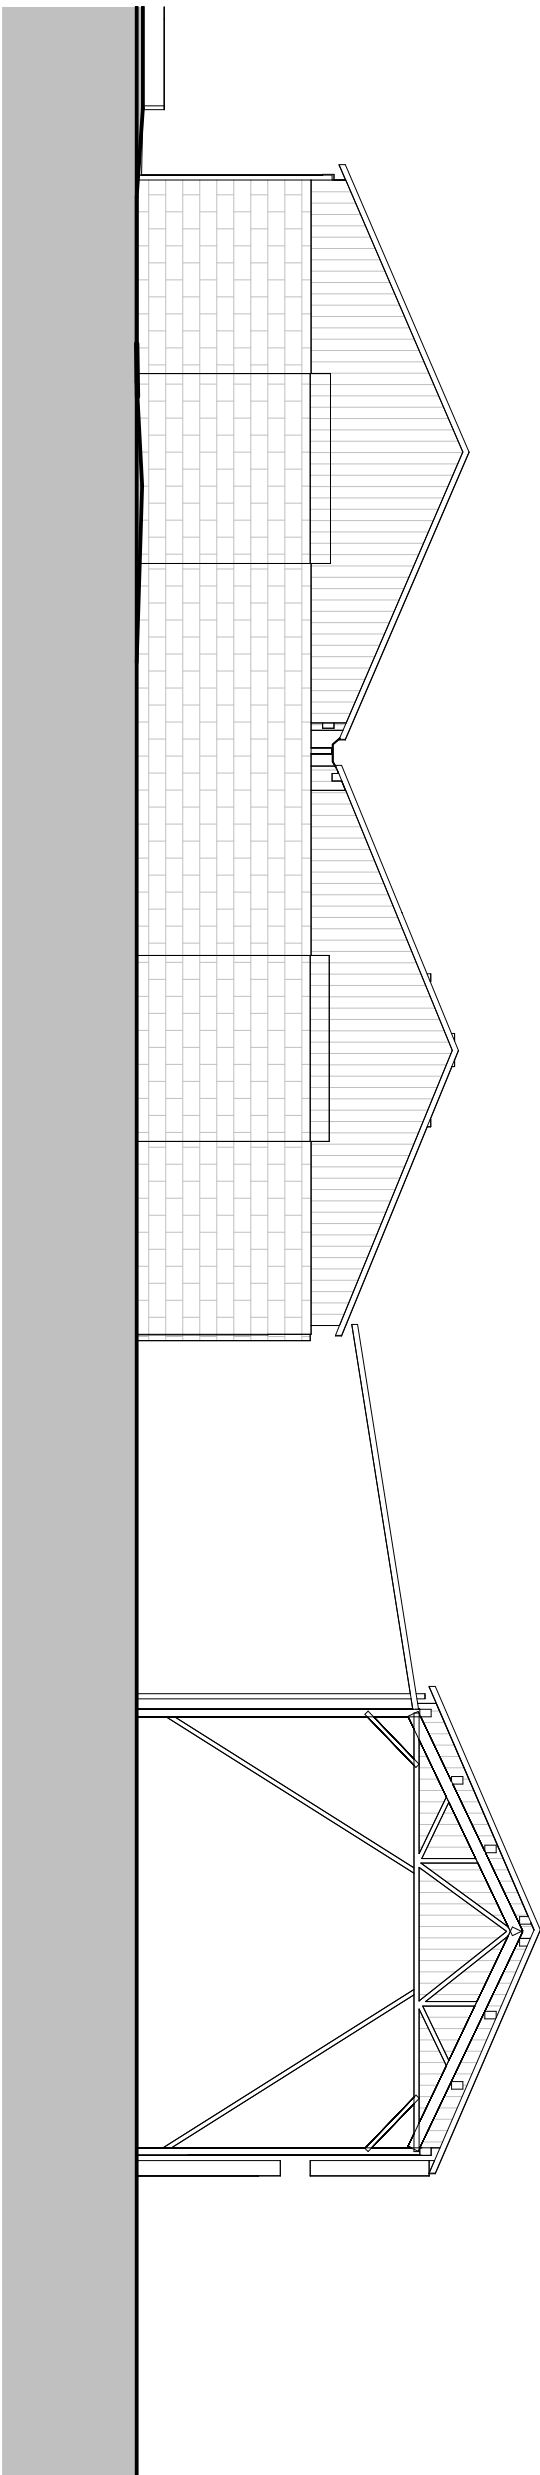

Unit 4 & 5 - Existing North Elevation

1 : 100

Project No. Project Name:
504 Perrylands, Dial Post

Drawing Name:
Existing Units 4 & 5 Elevations

Drawing No.	Revision:	Suitability Description:
P014	P 1	INFORMATION
Drawn: MA	Checked: GF	Orig Paper Size: A3

FRESH Architects

T 07703682107 | 07393913140

info@fresh-architects.co.uk | www.fresharchitects.co.uk

Use figured dimensions only. All levels and dimensions to be checked. This drawing is to be read in conjunction with all other relevant drawings and specifications.
© FRESH Architects Ltd. All rights reserved