


Revisions		Date	By
1	PLANNING	27-05-2025	

Notes:

GENERAL NOTES:

All dimensions & levels are preliminary and approximate and subject to utilities/ search, legal boundaries and detailed layouts/ design development through consultation.

Dimensions are to be checked on site by contractor & sub contractors prior to commencement of work, any discrepancies are to be highlighted immediately to the architect.

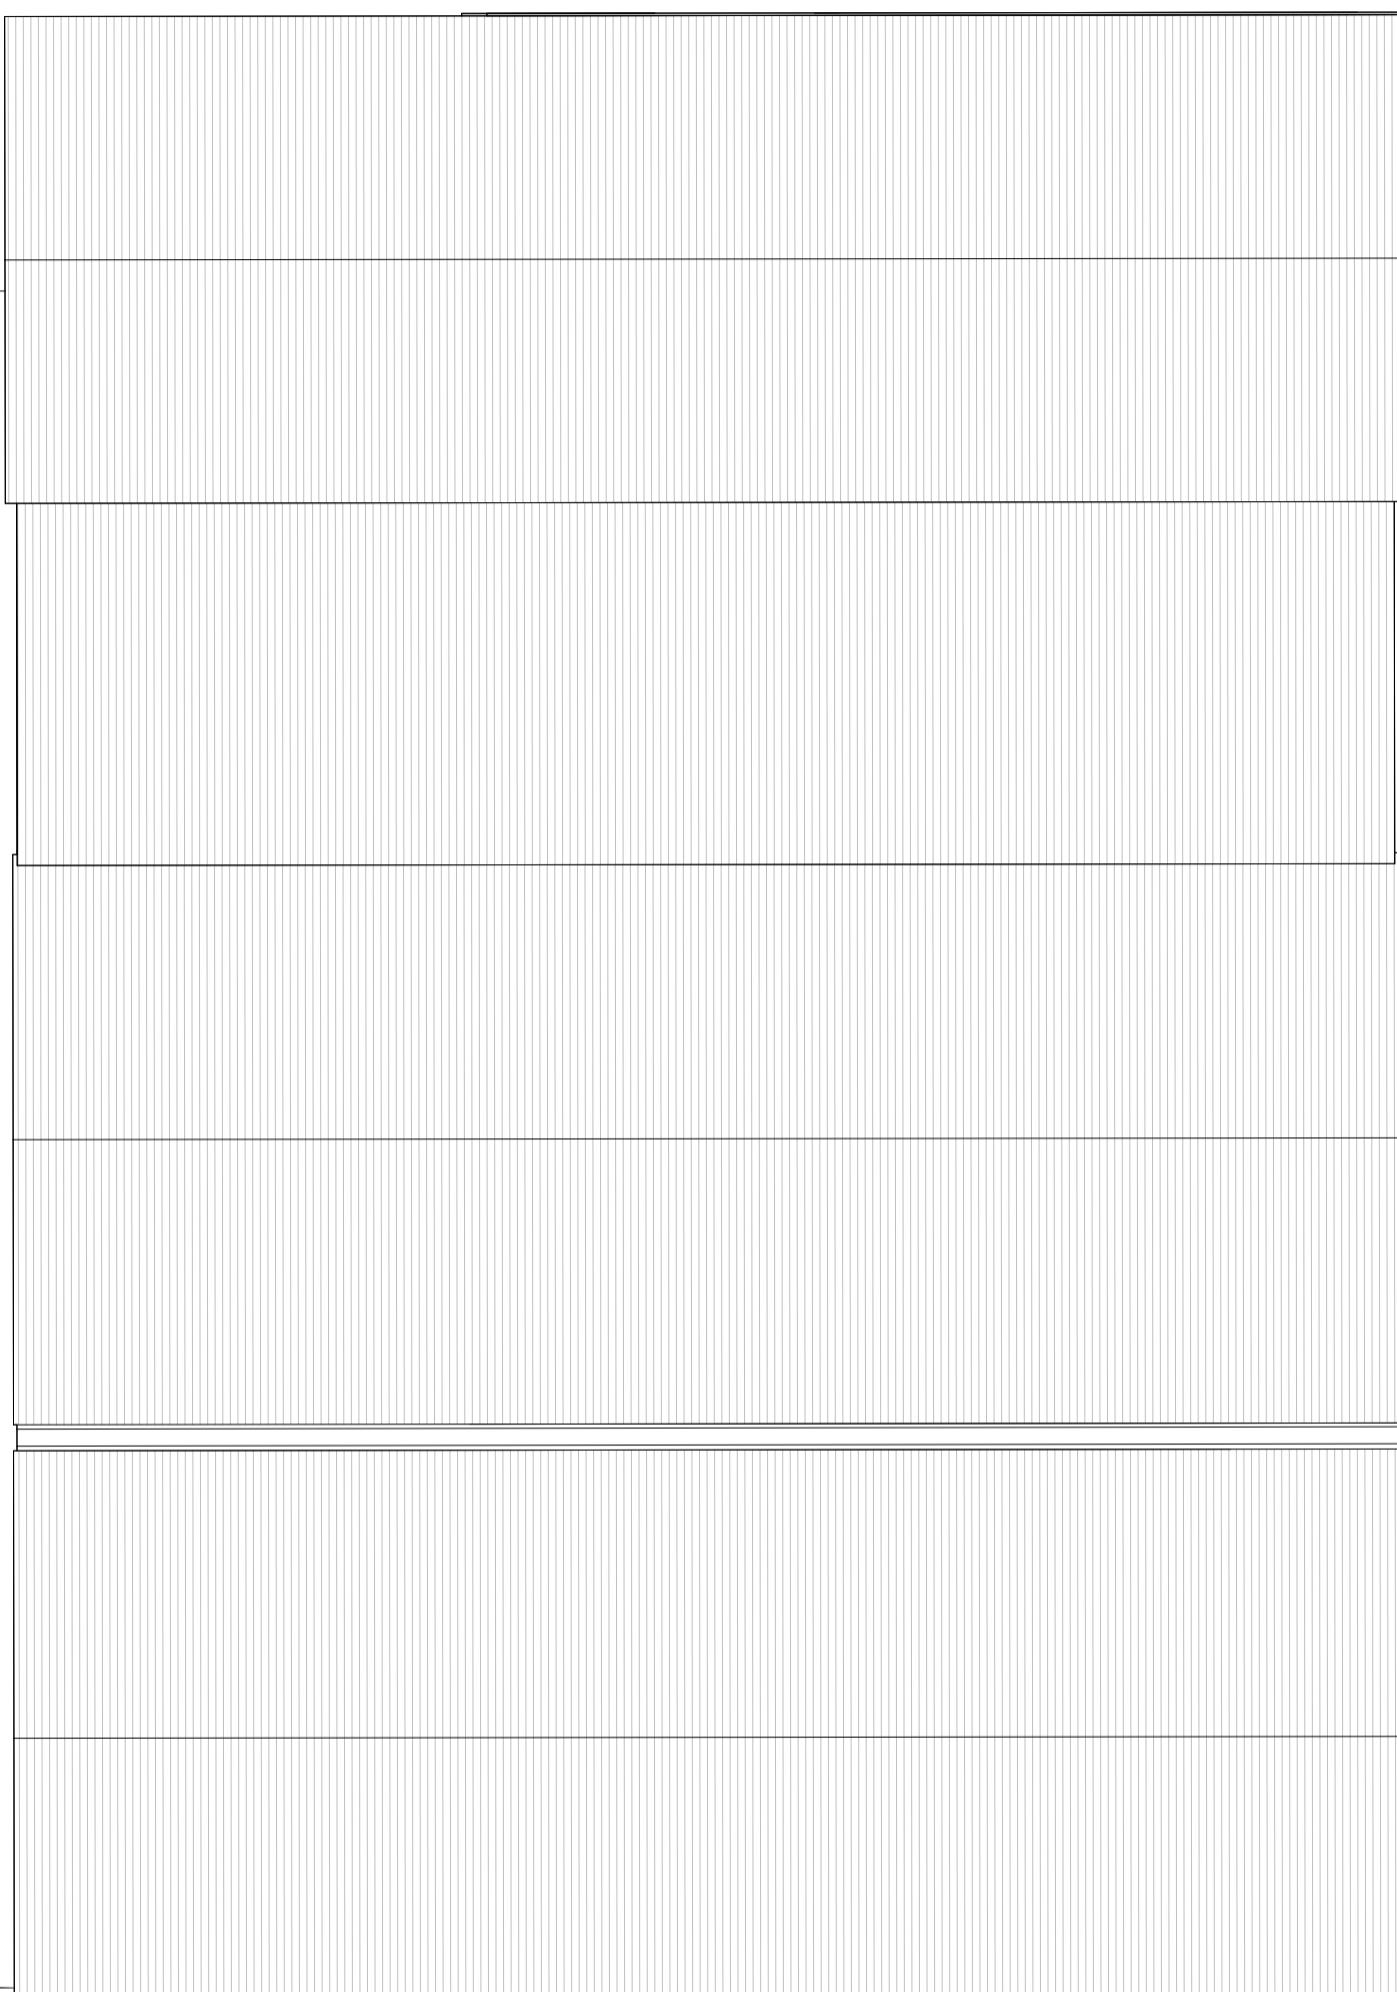

Scale 1 to 100
0 1 2 5
M

Scale: 1 : 100 @ A3

Project No. Project Name:
504 Perrylands, Dial Post



Drawing Name:

Existing Units 4 & 5 Roof Plan

Drawing No. Revision: Suitability Description:
P009 P1 INFORMATION

Drawn: MS Checked: GF Orig Paper Size: A3

FRESH Architects

T 0770362107 | 07393913140

info@fresh-architects.co.uk | www.fresharchitects.co.uk

Use figured dimensions only. All levels and dimensions to be checked. This drawing is to be read in conjunction with all other relevant drawings and specifications.
© FRESH Architects Ltd. All rights reserved