



Revisions			
No.	Description	Date	By
3	Revised Plans	02-07-2025	
2	Revised Plans	05-06-2025	
1	PLANNING	27-05-2025	

Notes:

GENERAL NOTES:

All dimensions & levels are preliminary and approximate and subject to utilities search, legal boundaries and detailed layouts/ design development through consultation.

Dimensions are to be checked on site by contractor & sub contractors prior to commencement of work, any discrepancies are to be highlighted immediately to the architects.

 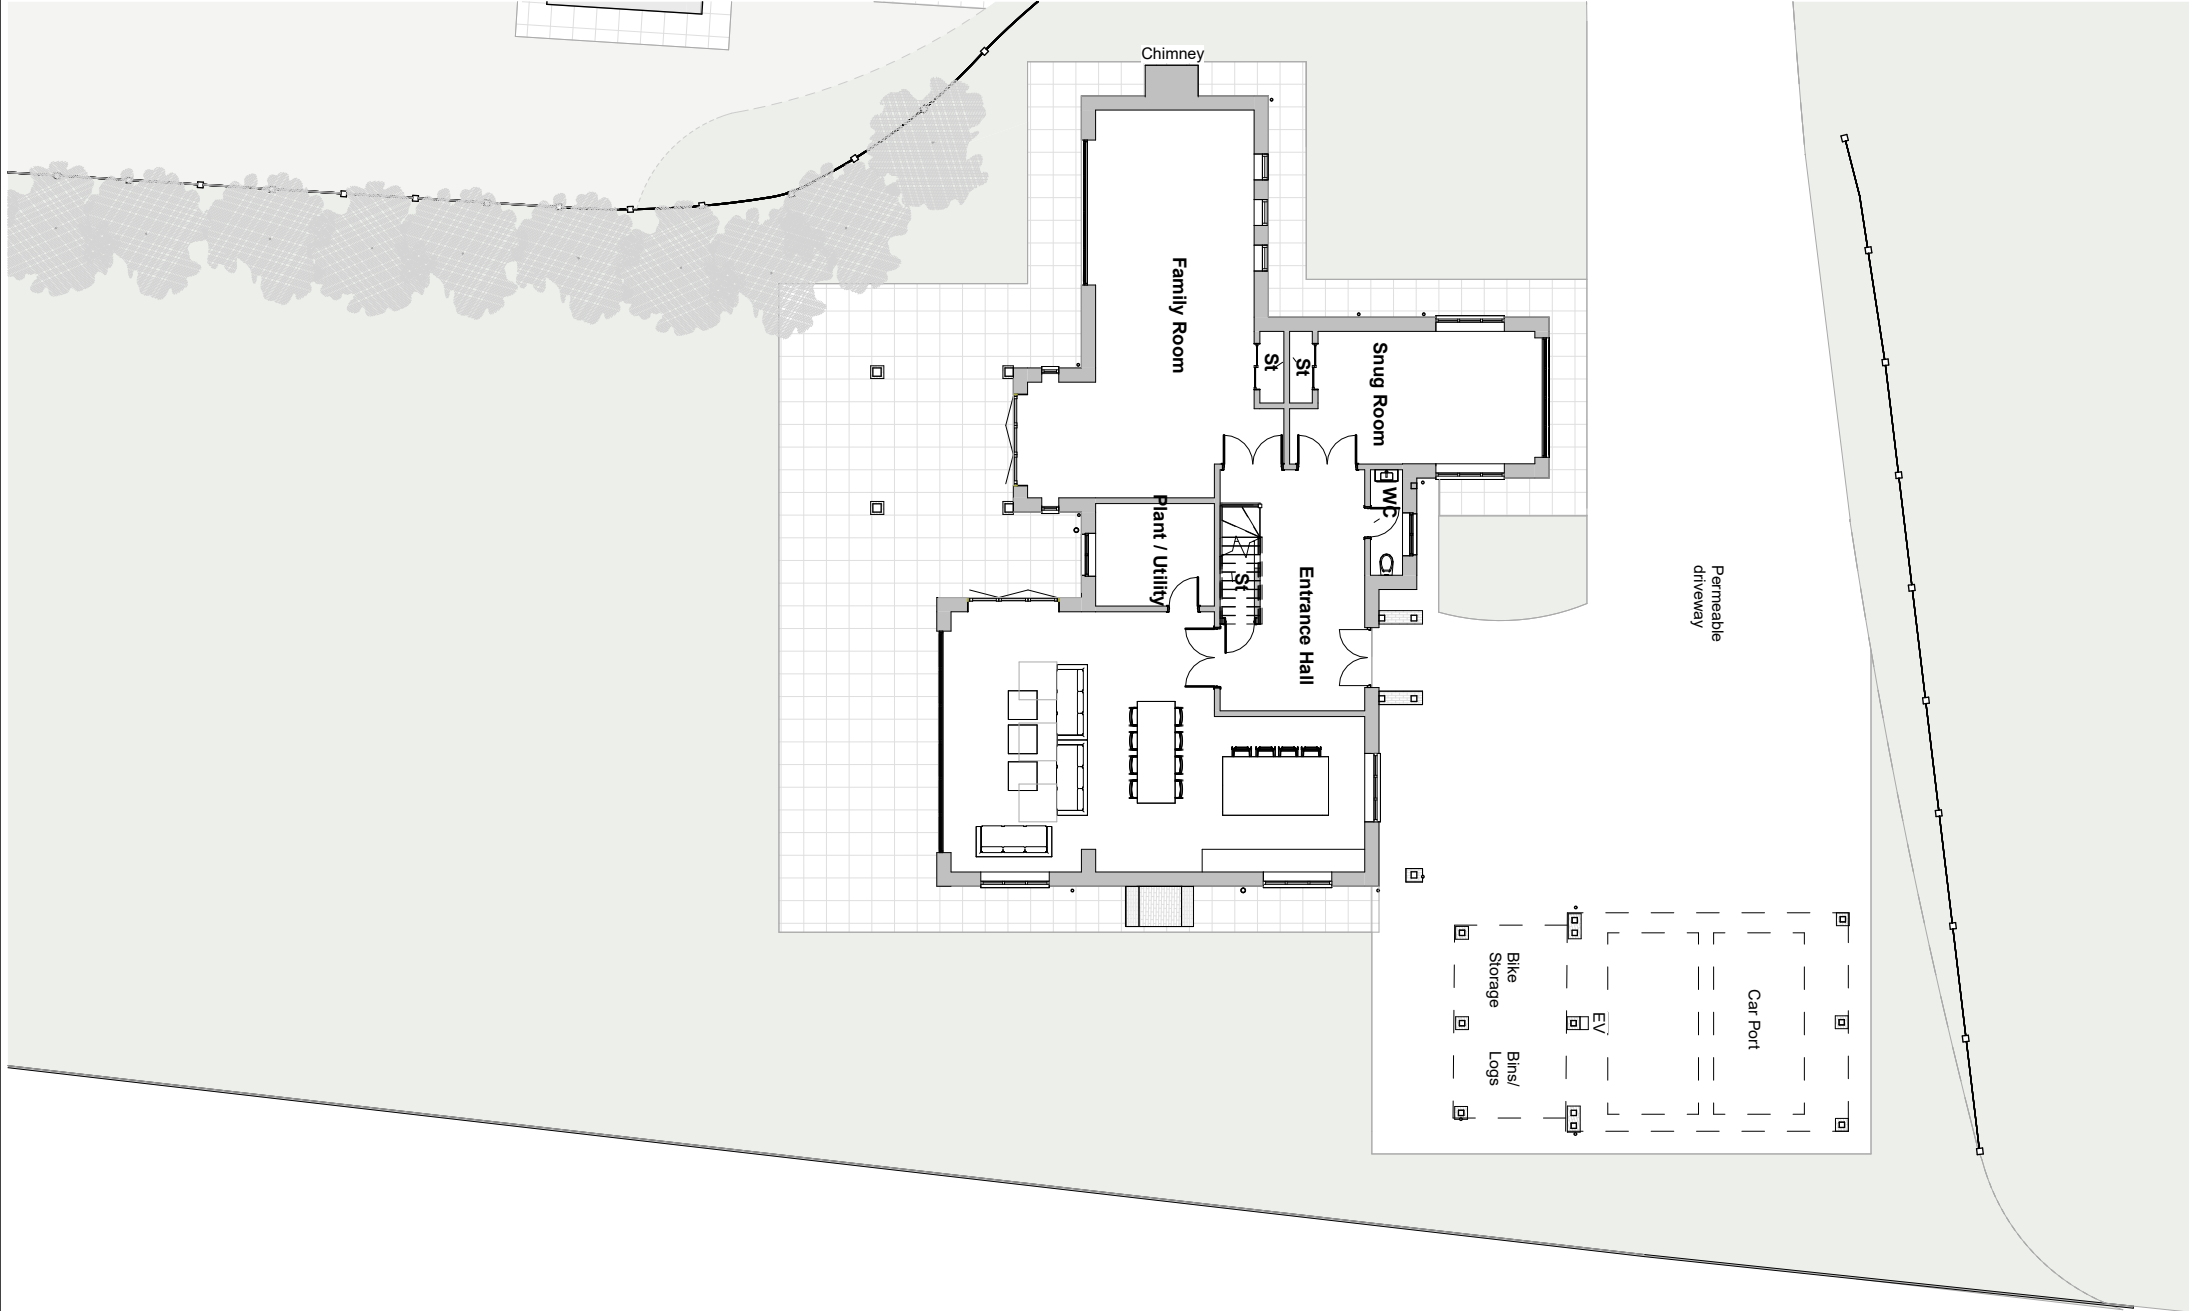

Scale: 1 : 200 @ A3

Project No. Project Name:
504 Perrylands, Dial Post

Drawing Name:

UNIT 3 Proposed Ground Floor Plan

Drawing No.	Revision:	Suitability Description:
P027	P 3	PLANNING
Drawn: MS	Checked: GF	Orig Paper Size: A3

FRESH Architects

T 07703682107 | 07393913140
info@fresh-architects.co.uk | www.fresharchitects.co.uk
Use figured dimensions only. All levels and dimensions to be checked. This drawing is to be read in conjunction with all other relevant drawings and specifications.
© FRESH Architects Ltd. All rights reserved