


NOTES

1. DO NOT SCALE
2. These drawings are for planning purposes only.
3. All drawings should be checked by a contractor or RIBA qualified architect before construction begins.
4. These drawings are strictly not to be used for construction purposes.

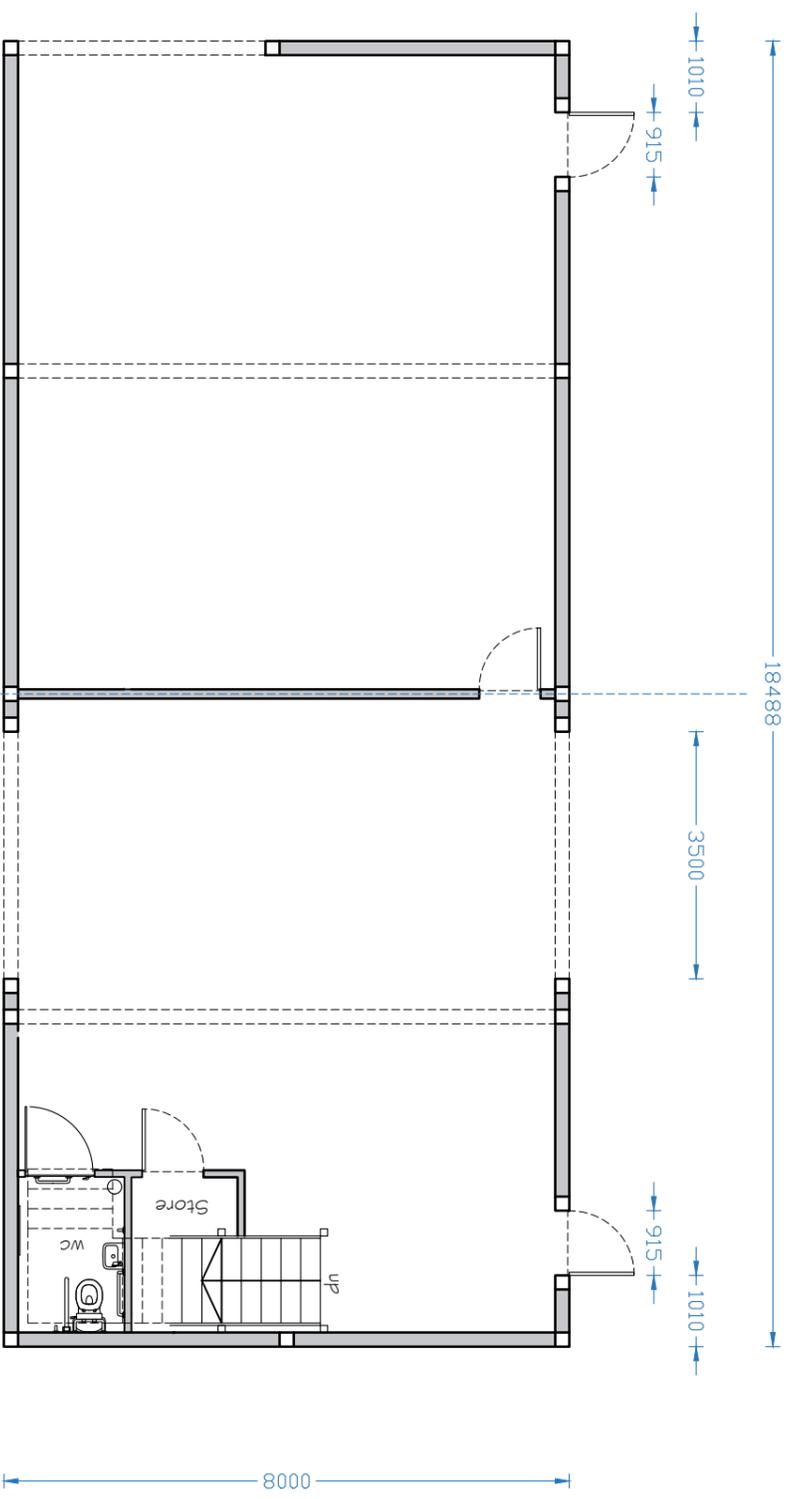

Proposed Ground Floor Plan



Scale Bar: 1:100@A3



No.	Revision/Issue	Date

Drawings
Proposed Ground Floor Plan

Drawn By
Plantie Consulting - LML

Address
Baynards Motor Company
Rowhook Hill Farm
Boynor Road
Broadbridge Heath

Project	Sheet
Date	03 of 05
Scale	
1:100@A3	