


NOTES

- 1. DO NOT SCALE
- 2. These drawings are for planning purposes only.
- 3. All drawings should be checked by a contractor or RIBA qualified architect before construction begins.
- 4. These drawings are strictly not to be used for construction purposes.

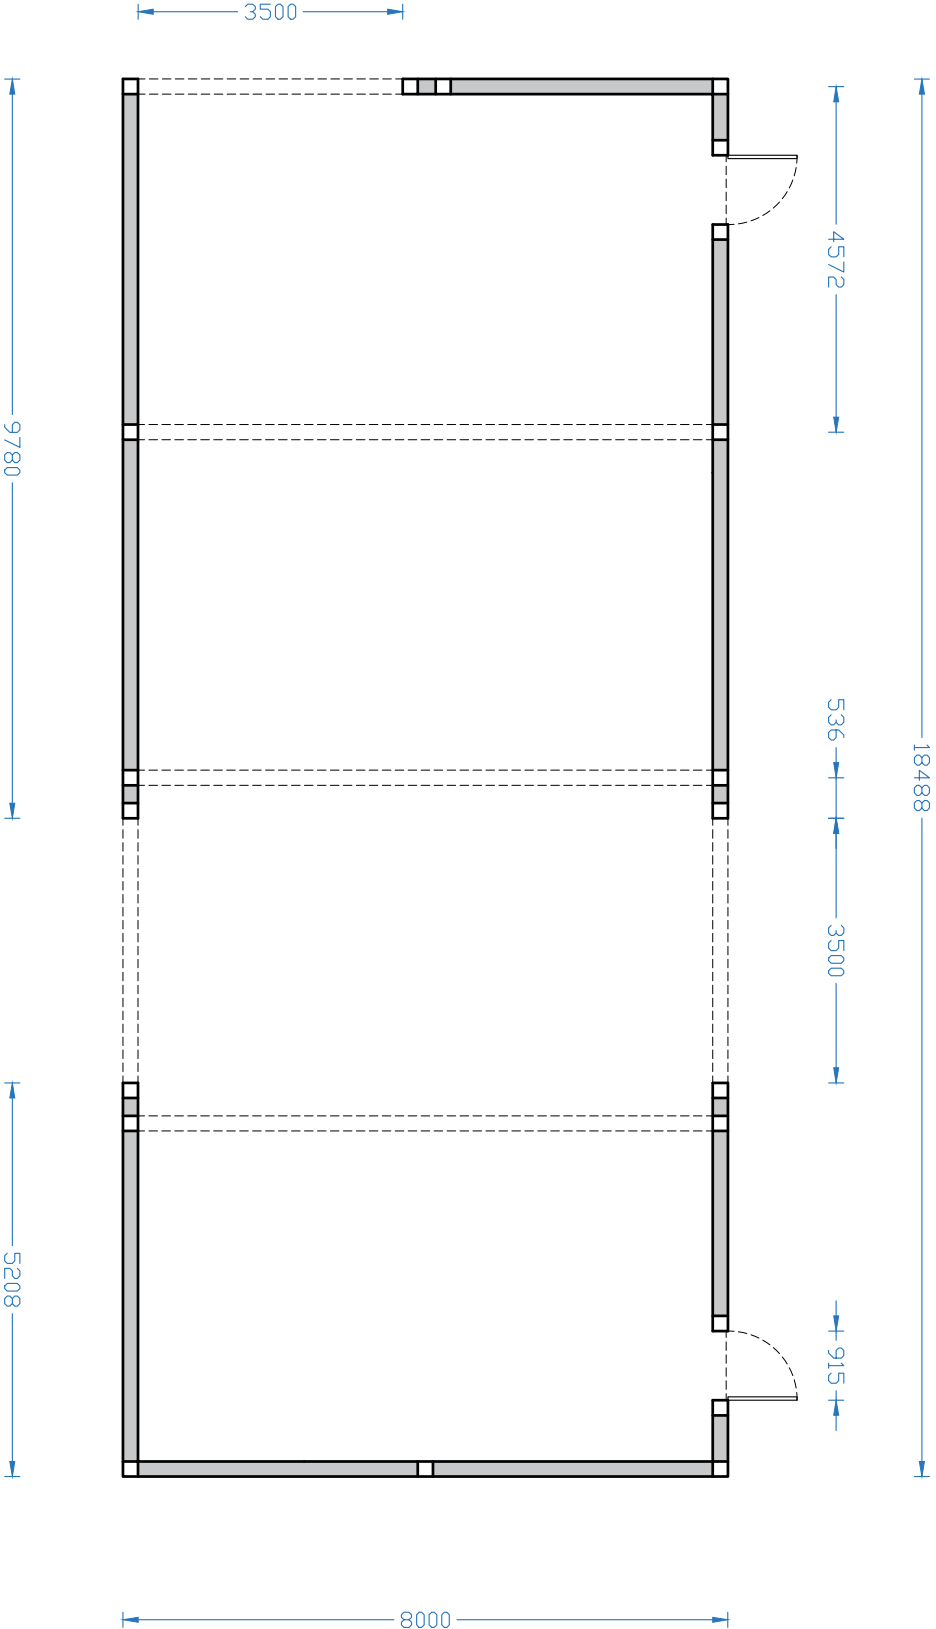

Existing Ground Floor Plan



Scale Bar: 1:100@A3

NOTES

- 1. DO NOT SCALE
- 2. These drawings are for planning purposes only.
- 3. All drawings should be checked by a contractor or RIBA qualified architect before construction begins.
- 4. These drawings are strictly not to be used for construction purposes.

PLANIT CONSULTING

| No. | Revision/Issue | Date |
|-----|----------------|------|
|     |                |      |
|     |                |      |
Drawn By

Existing Ground Floor Plan

Drawn By

Plant Consulting - LML

Address

Baynards Motor Company  
Rowhook Hill Farm  
Bognor Road  
Broadbridge Heath

Project

Sheet

Date

Scale

1:100@A3

01 of 05