



N

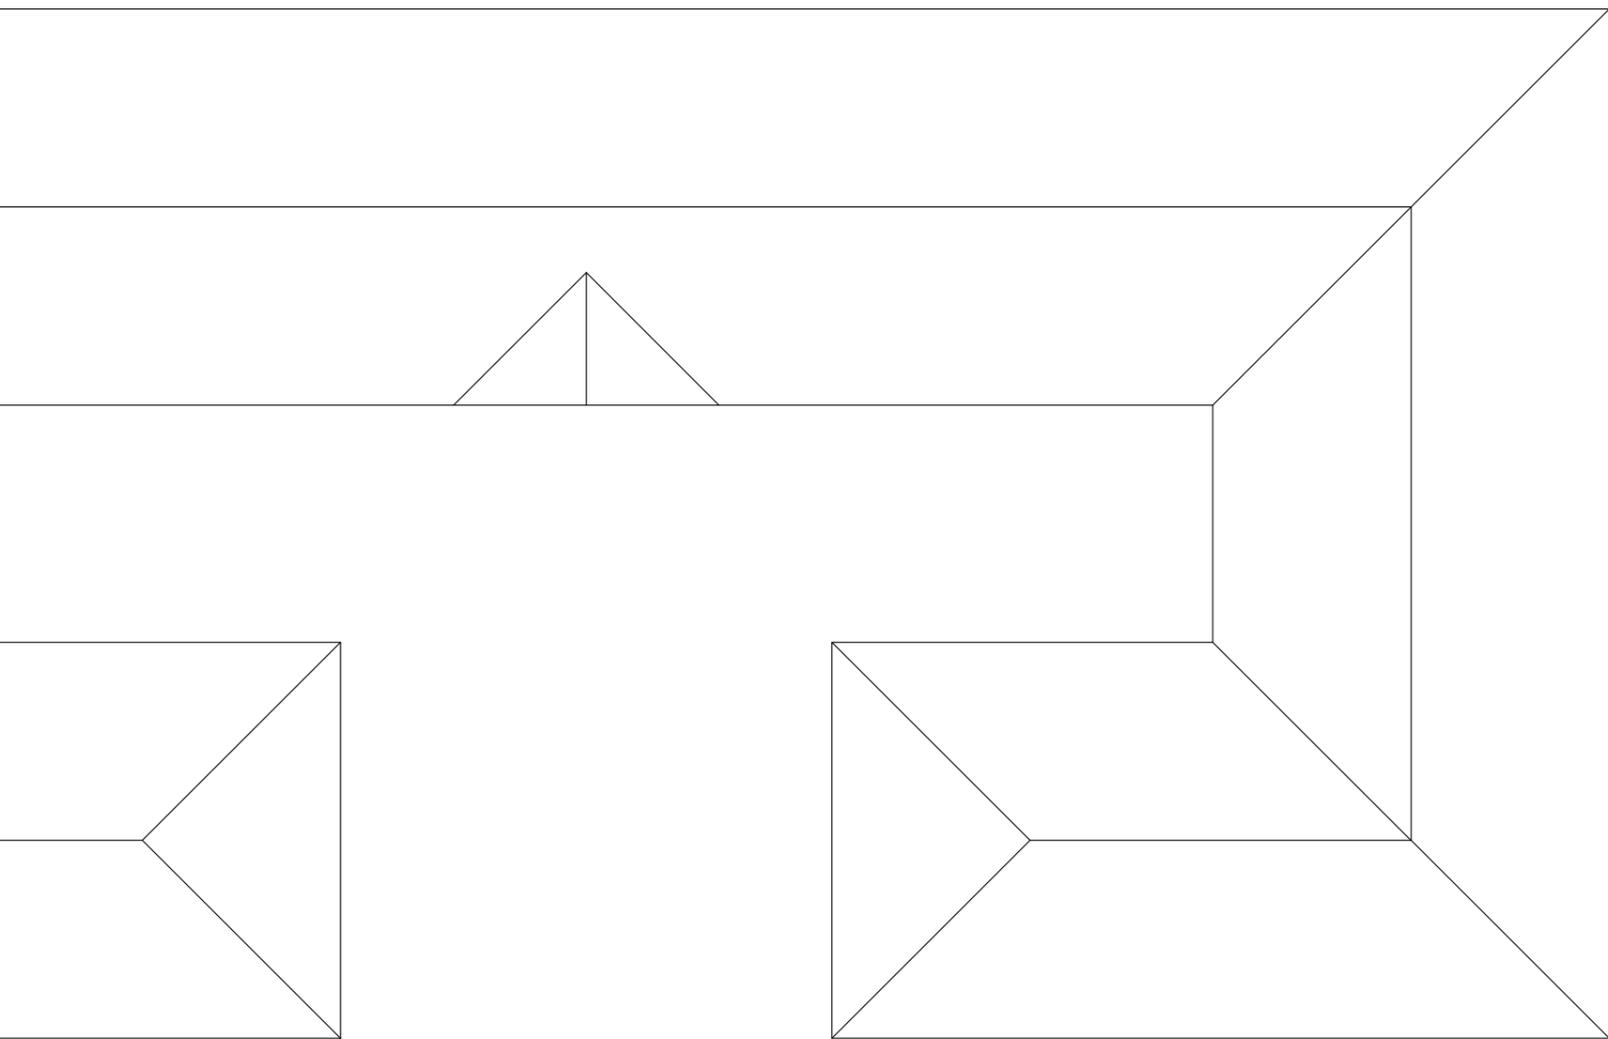

	ARCHETYPE CENTRAL ARCHITECTURAL & PLANNING SERVICES e-mail: info@archetypecentral.co.uk website: www.archetypecentral.co.uk			
	Project BECKLEY STUD, REEDS LANE, SOUTHWATER, WEST SUSSEX			
Drawing Title EXISTING PLAN				
Drawing No. 685/01	Rev.	Scale 1:100 @ A3	Date 08/25	Drawn by RS



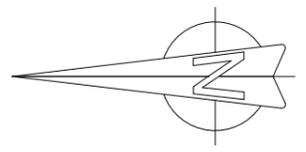


8m 10m




ARCHETYPE CENTRAL
ARCHITECTURAL & PLANNING SERVICES
e-mail: info@archetypecentral.co.uk
website: www.archetypecentral.co.uk

Project			
BECKLEY STUD, REEDS LANE, SOUTHWATER, WEST SUSSEX			
Drawing Title			
EXISTING ROOF PLAN			
Drawing No.	Rev.	Scale	Date
685/02		1:100 @ A3	08/25
			Drawn by
			RS

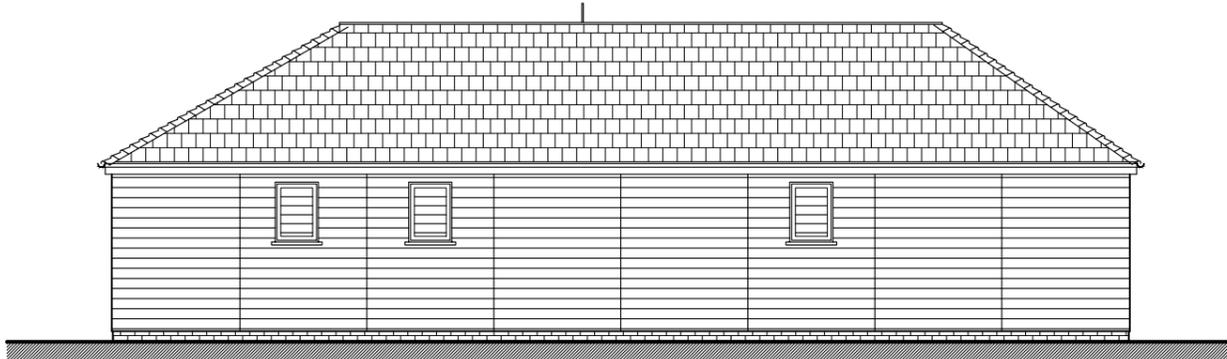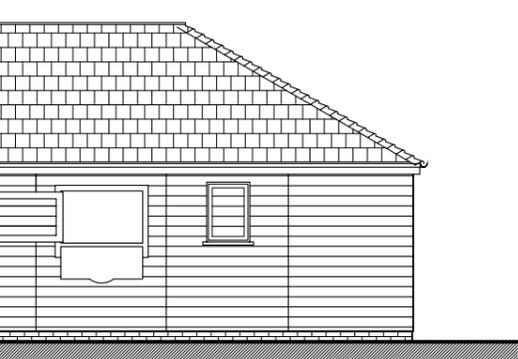
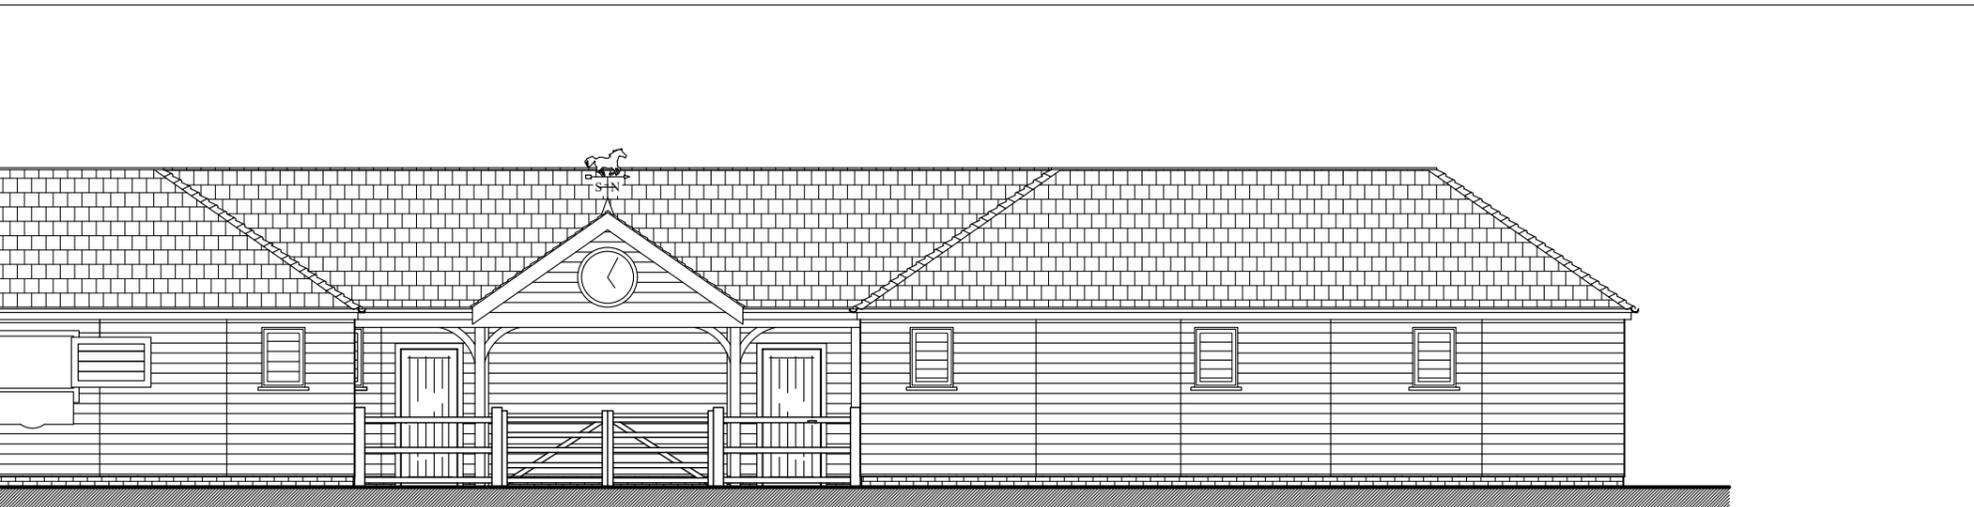


SIDE ELEVATION

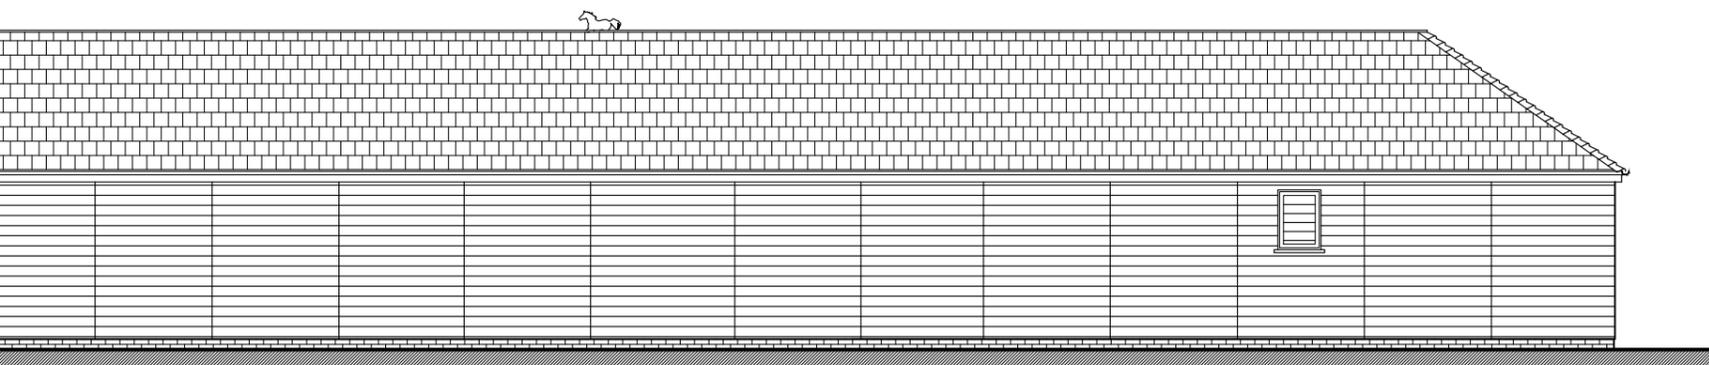

8m 10m

	ARCHETYPE CENTRAL ARCHITECTURAL & PLANNING SERVICES e-mail: info@archetypecentral.co.uk website: www.archetypecentral.co.uk			
	Project BECKLEY STUD, REEDS LANE, SOUTHWATER, WEST SUSSEX			
Drawing Title EXISTING ELEVATIONS				
Drawing No. 685/03	Rev.	Scale 1:100 @ A3	Date 08/25	Drawn by RS

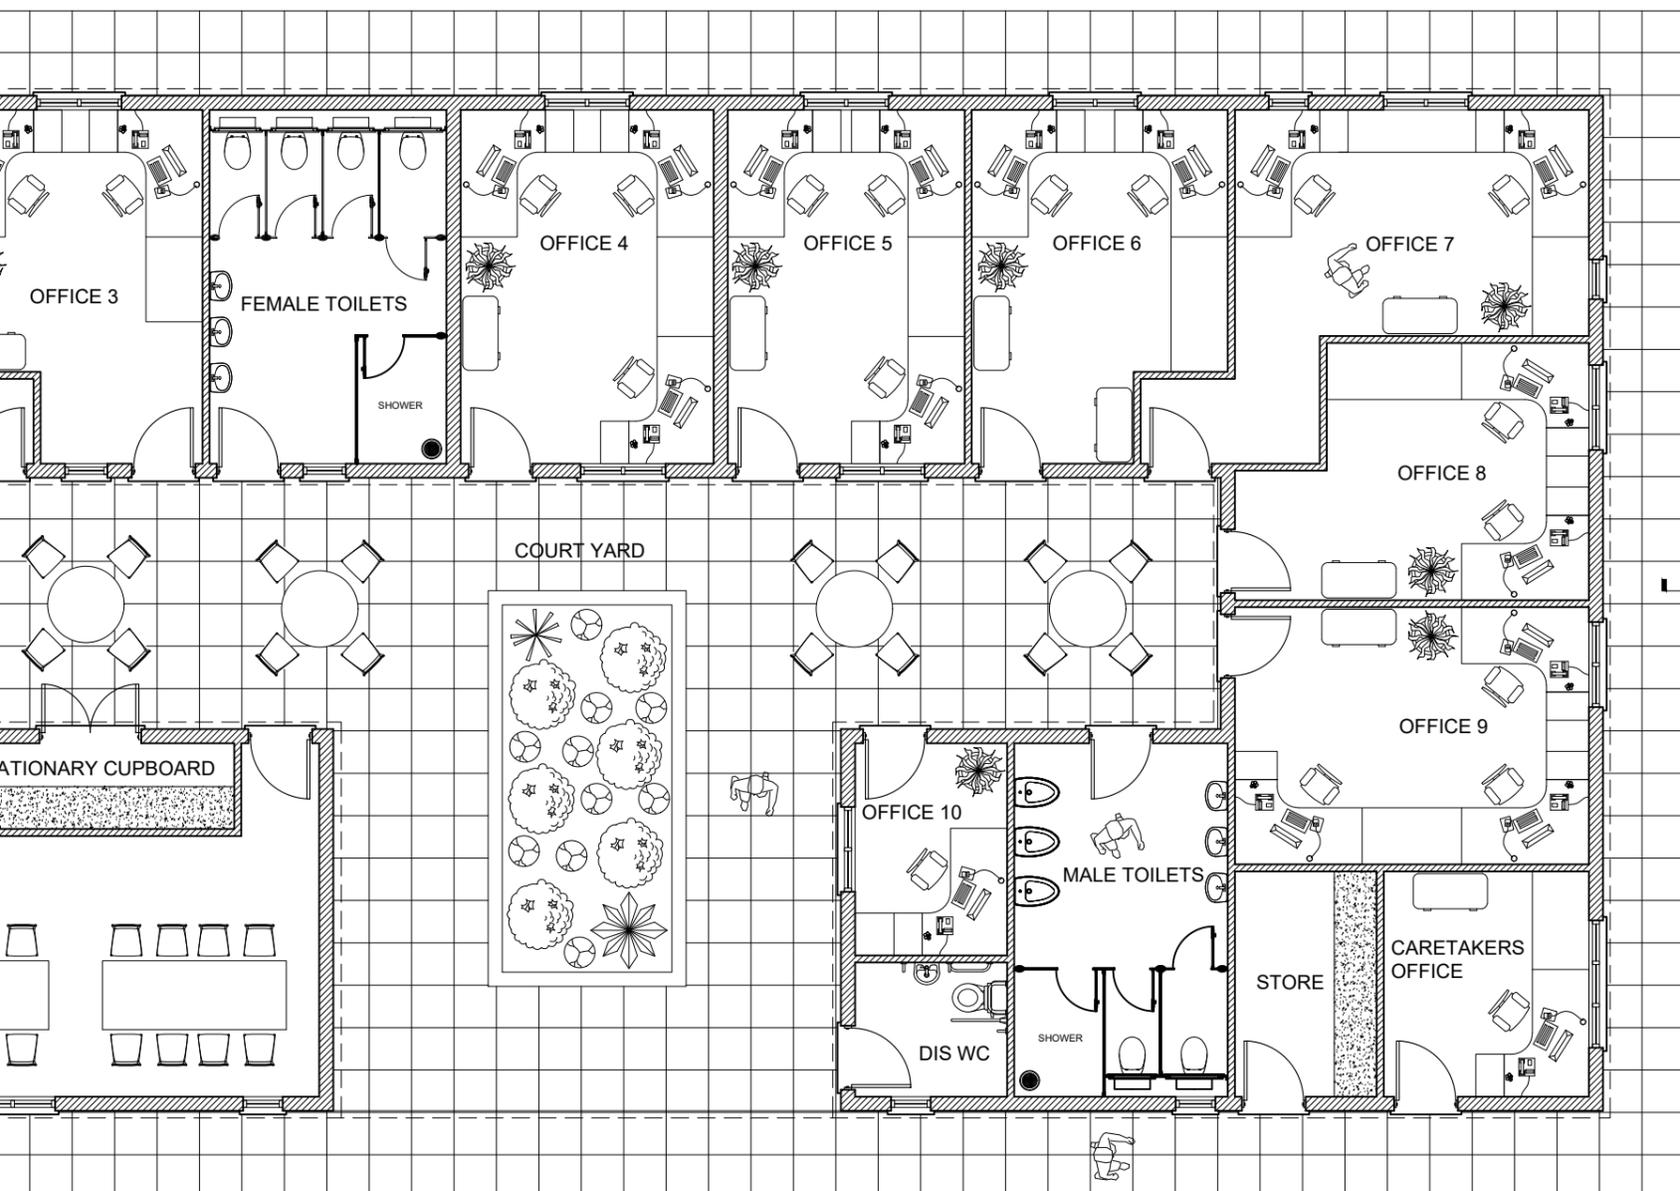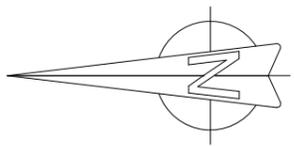

REV A 21.09.25: REVISED AT CLIENT REQUEST





ARCHETYPE CENTRAL
ARCHITECTURAL & PLANNING SERVICES
e-mail: info@archetypecentral.co.uk
website: www.archetypecentral.co.uk

Project
BECKLEY STUD, REEDS LANE, SOUTHWATER, WEST SUSSEX

Drawing Title
PROPOSED PLAN

Drawing No. 685/04	Rev. A	Scale 1:100 @ A3	Date 08/25	Drawn by RS
-----------------------	-----------	---------------------	---------------	----------------

8m 10m

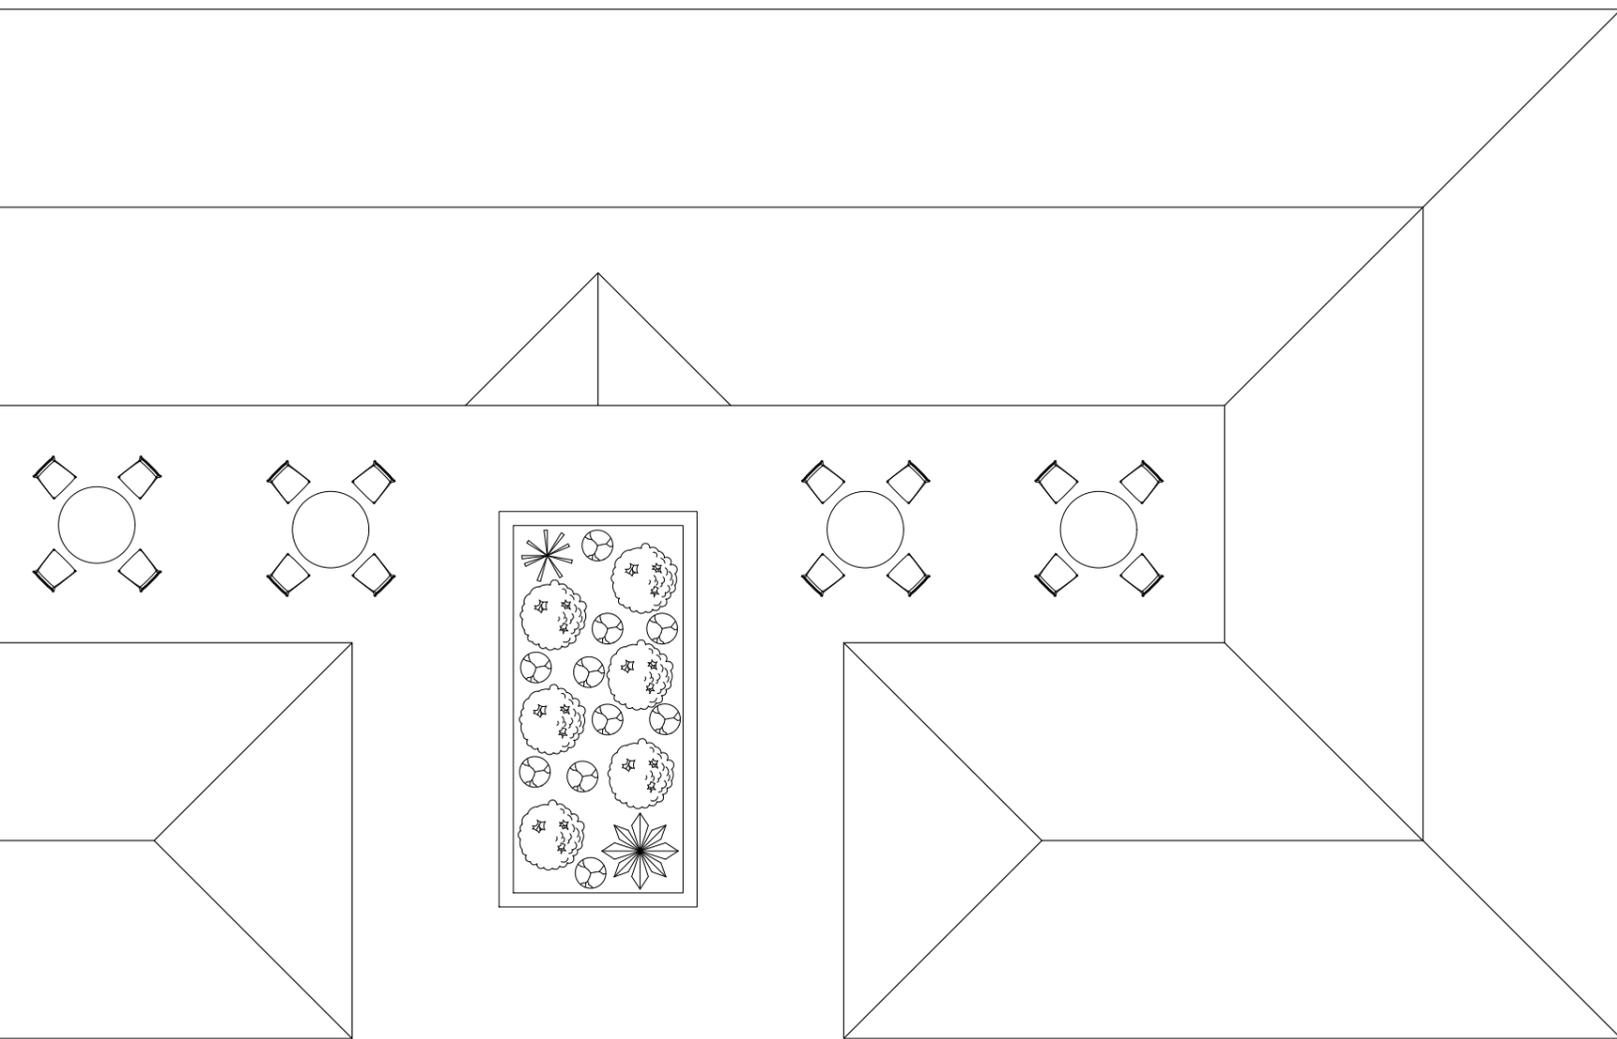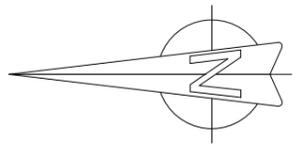

REV A 21.09.25: REVISED AT CLIENT REQUEST





ARCHETYPE CENTRAL
ARCHITECTURAL & PLANNING SERVICES
e-mail: info@archetypecentral.co.uk
website: www.archetypecentral.co.uk

Project
BECKLEY STUD, REEDS LANE, SOUTHWATER, WEST SUSSEX


Drawing Title
PROPOSED ROOF PLAN

Drawing No.	685/05	Rev.	A	Scale	1:100 @ A3	Date	08/25	Drawn by	RS
-------------	--------	------	---	-------	------------	------	-------	----------	----

8m 10m

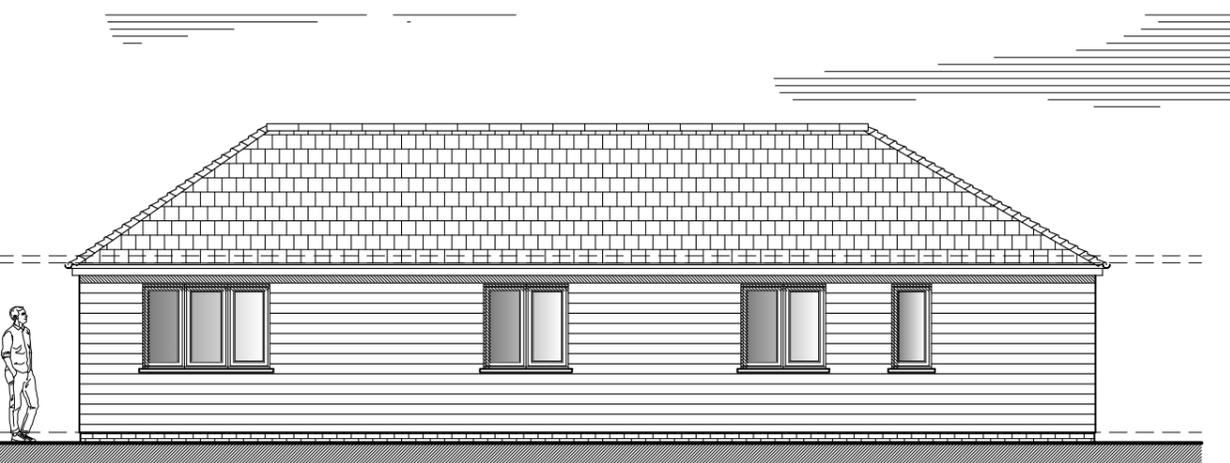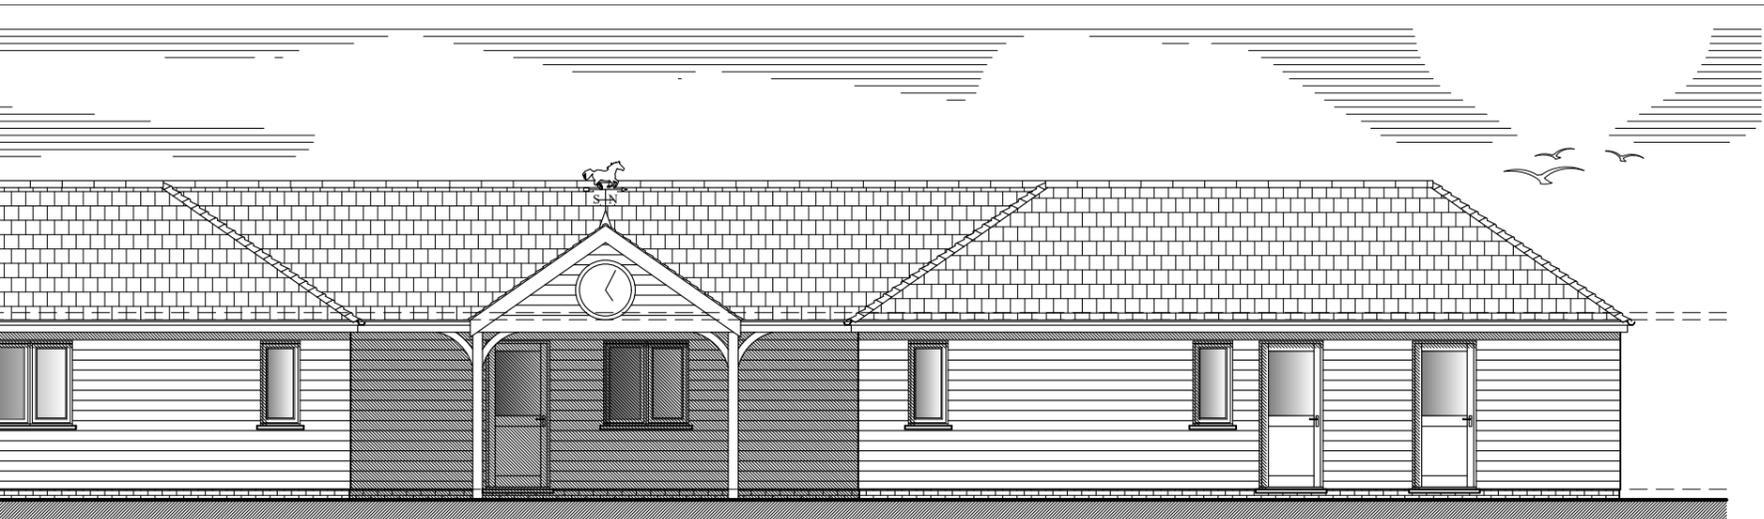

SIDE ELEVATION

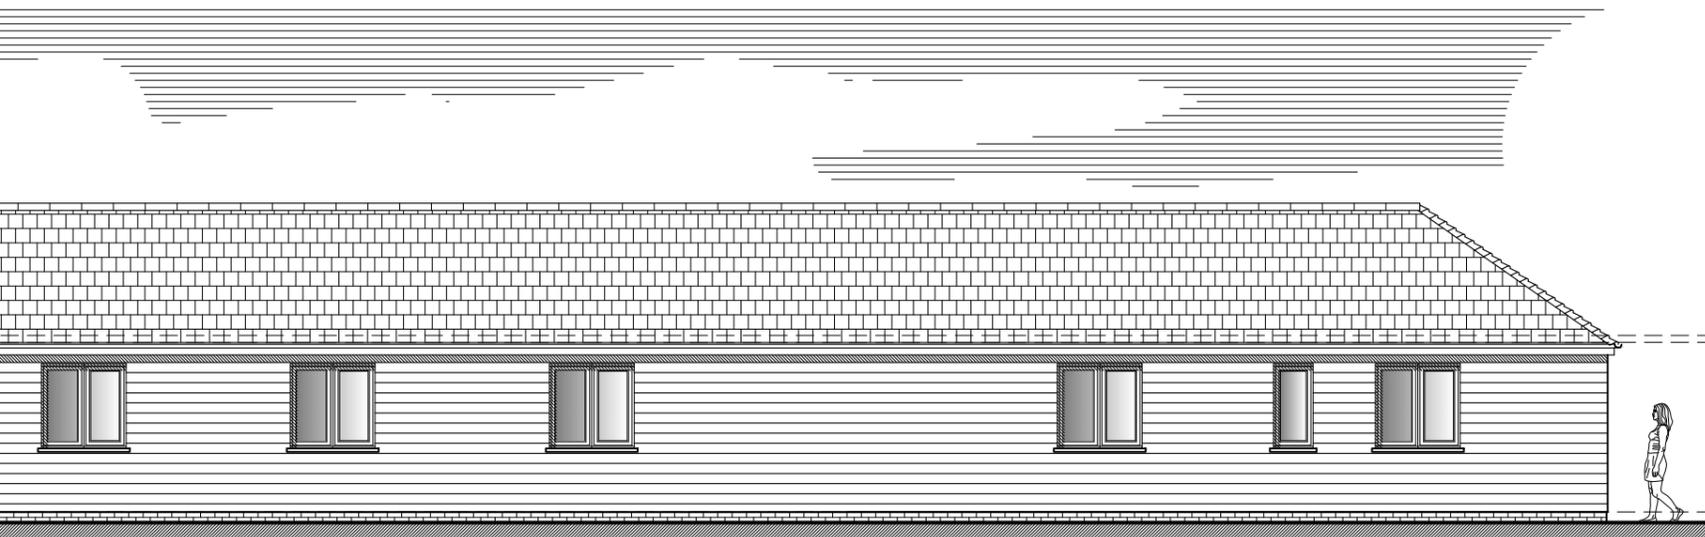


REV B 13.11.25: DRAWING ADDED
 REV A 21.09.25: REVISED AT CLIENT REQUEST

PROPOSED EXTERNAL FINISHES


EXTERNAL WALLS TO TIMBER WEATHER BOARDING. ALL LEADWORK FLASHINGS, SOAKERS, ABUTMENT FLASHINGS, CAVITY TRAYS AND VALLEYS TO BE FORMED IN CODE 4/5 LEADWORK, TREATED WITH PATINATION OILS. WINDOWS/DOORS TO BE PURPOSE - MADE UPVC CASEMENT WINDOWS , DOUBLE GLAZED UNITS. RAINWATER GOODS TO BE BLACK COLOUR U.P.V.C. ROUND DOWNPIPES.



	ARCHETYPE CENTRAL ARCHITECTURAL & PLANNING SERVICES e-mail: info@archetypecentral.co.uk website: www.archetypecentral.co.uk			
	Project BECKLEY STUD, REEDS LANE, SOUTHWATER, WEST SUSSEX			
Drawing Title PROPOSED ELEVATIONS				
Drawing No. 685/06	Rev B	Scale 1:100 @ A3	Date 08/25	Drawn by RS

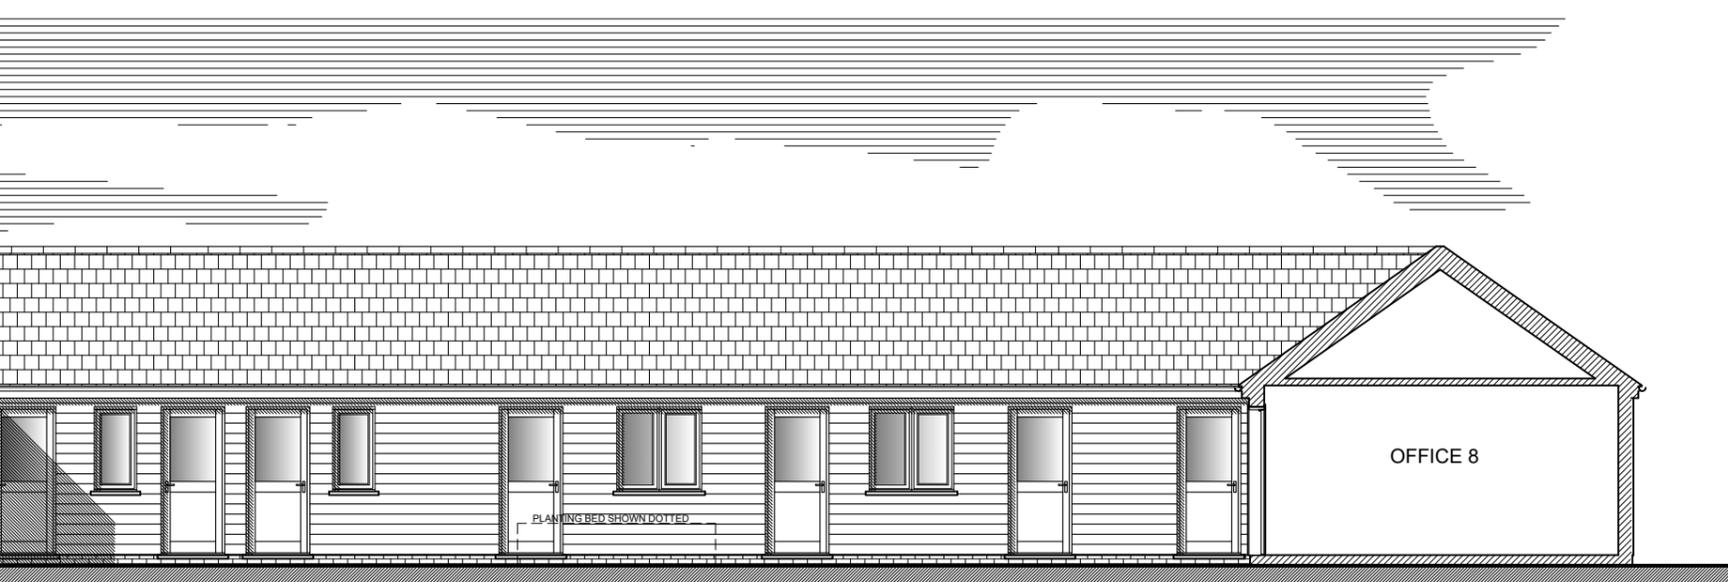

ON A

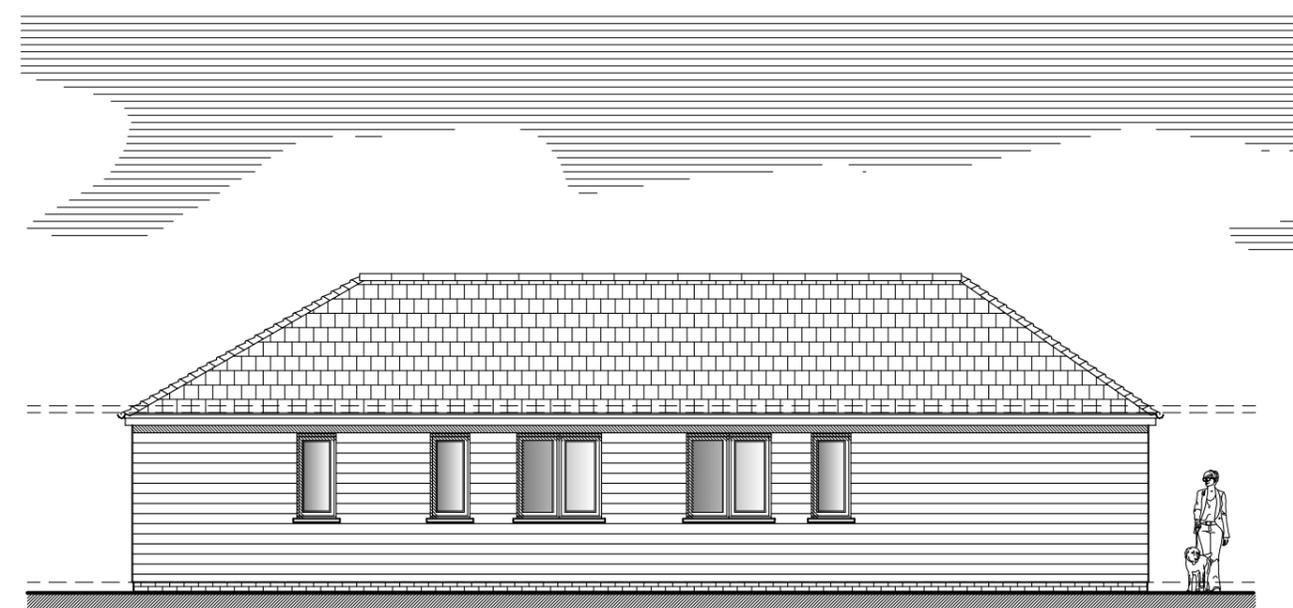

SIDE ELEVATION

PROPOSED EXTERNAL FINISHES

EXTERNAL WALLS TO TIMBER WEATHER BOARDING. ALL LEADWORK FLASHINGS, SOAKERS, ABUTMENT FLASHINGS, CAVITY TRAYS AND VALLEYS TO BE FORMED IN CODE 4/5 LEADWORK, TREATED WITH PATINATION OILS. WINDOWS/DOORS TO BE PURPOSE - MADE UPVC CASEMENT WINDOWS , DOUBLE GLAZED UNITS. RAINWATER GOODS TO BE BLACK COLOUR U.P.V.C. ROUND DOWNPIPES.

8m 10m

REV A 14.11.25: SKIAGRAPHY ADDED



ARCHETYPE CENTRAL
ARCHITECTURAL & PLANNING SERVICES
e-mail: info@archetypecentral.co.uk
website: www.archetypecentral.co.uk

Project
BECKLEY STUD, REEDS LANE, SOUTHWATER, WEST SUSSEX

Drawing title
PROPOSED ELEVATIONS

Drawing No. 685/07	Rev. A	Scale 1:100 @ A3	Date 08/25	Drawn by RS
-----------------------	-----------	---------------------	---------------	----------------