



SECTION A-A

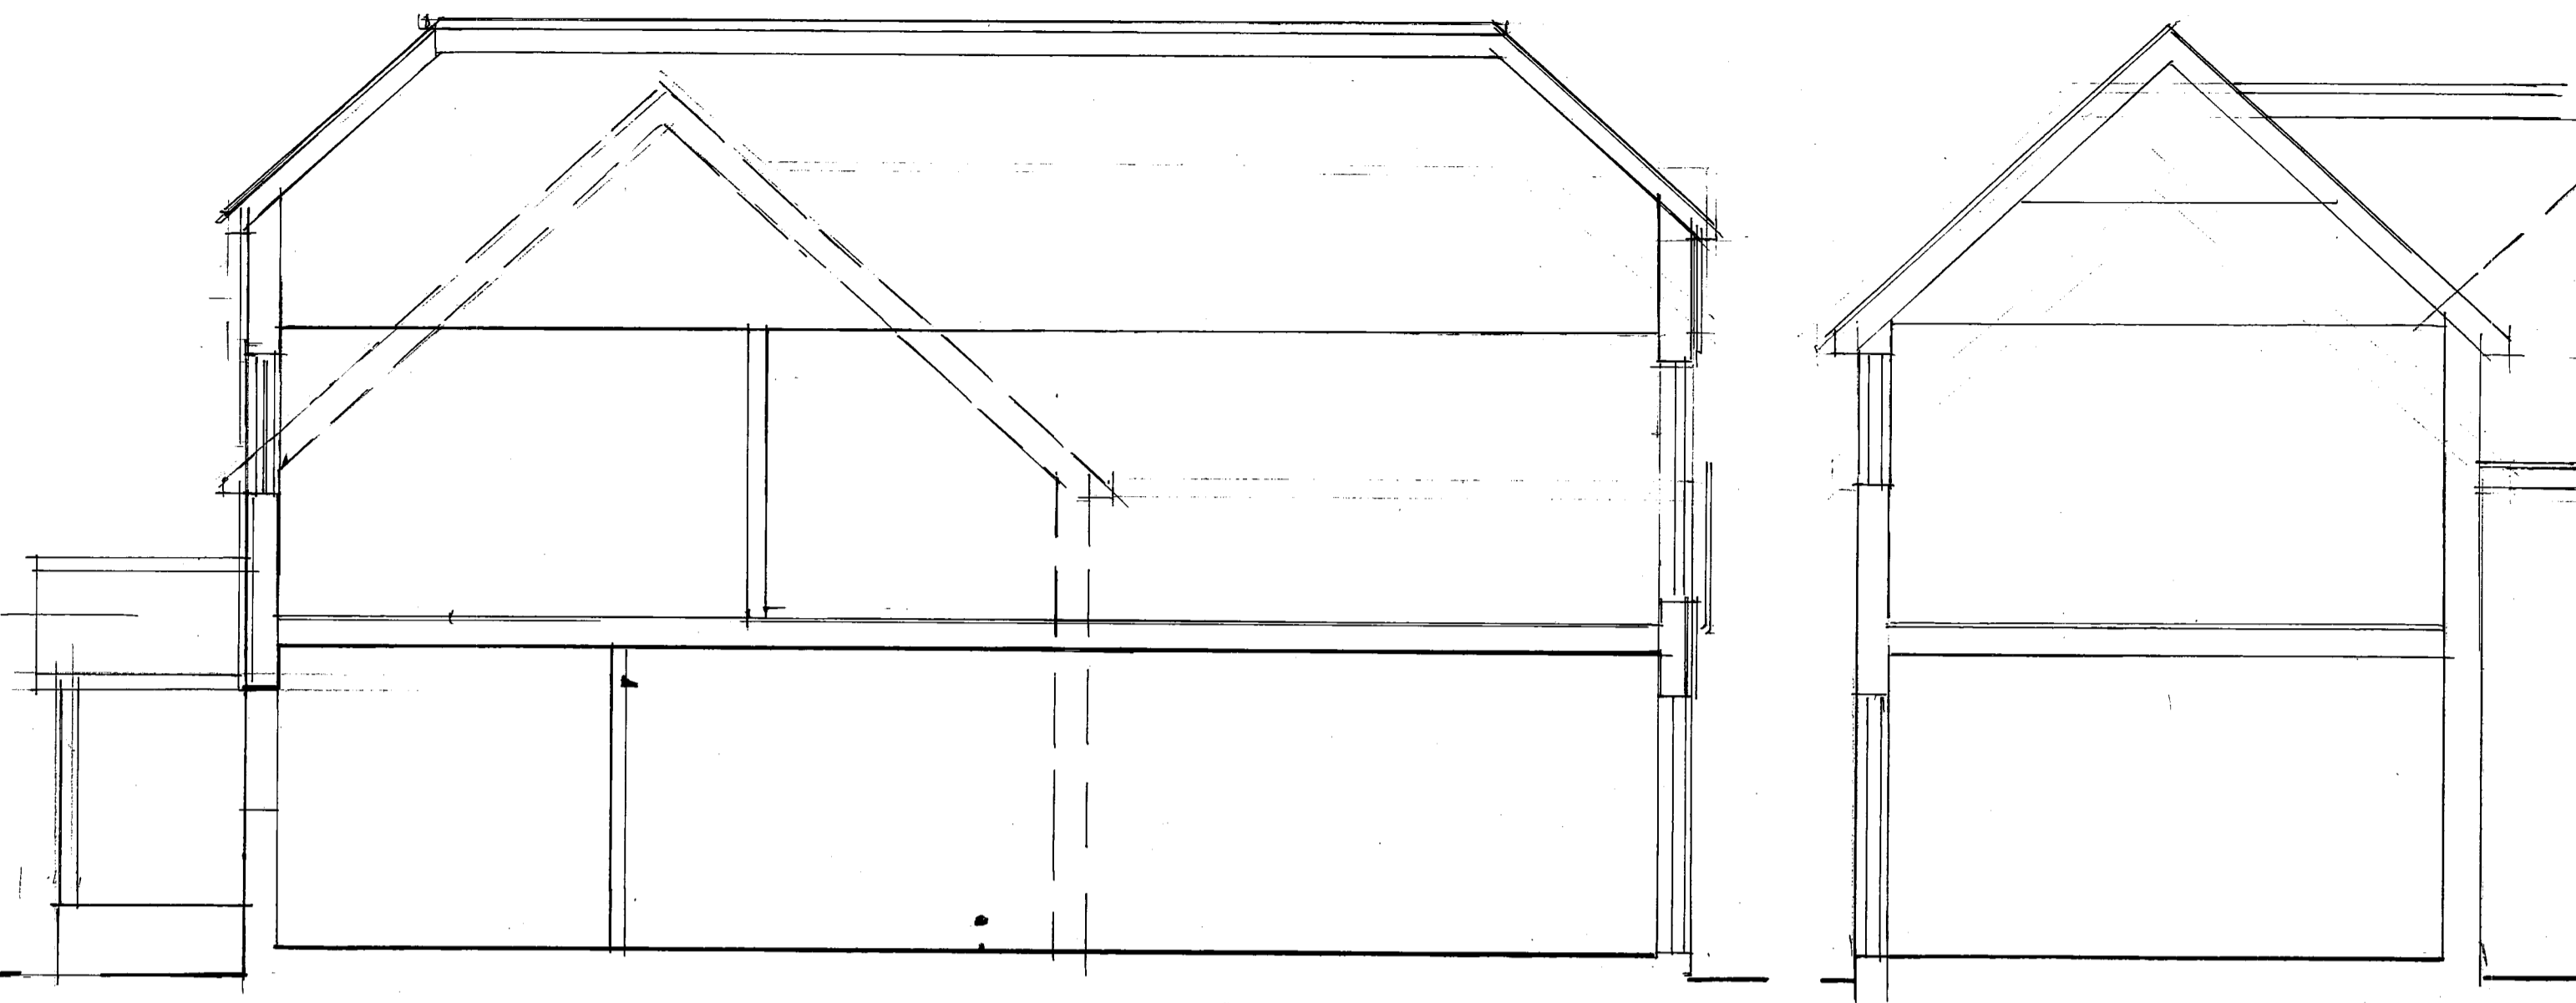

SECTION B-B

SECTION C-C

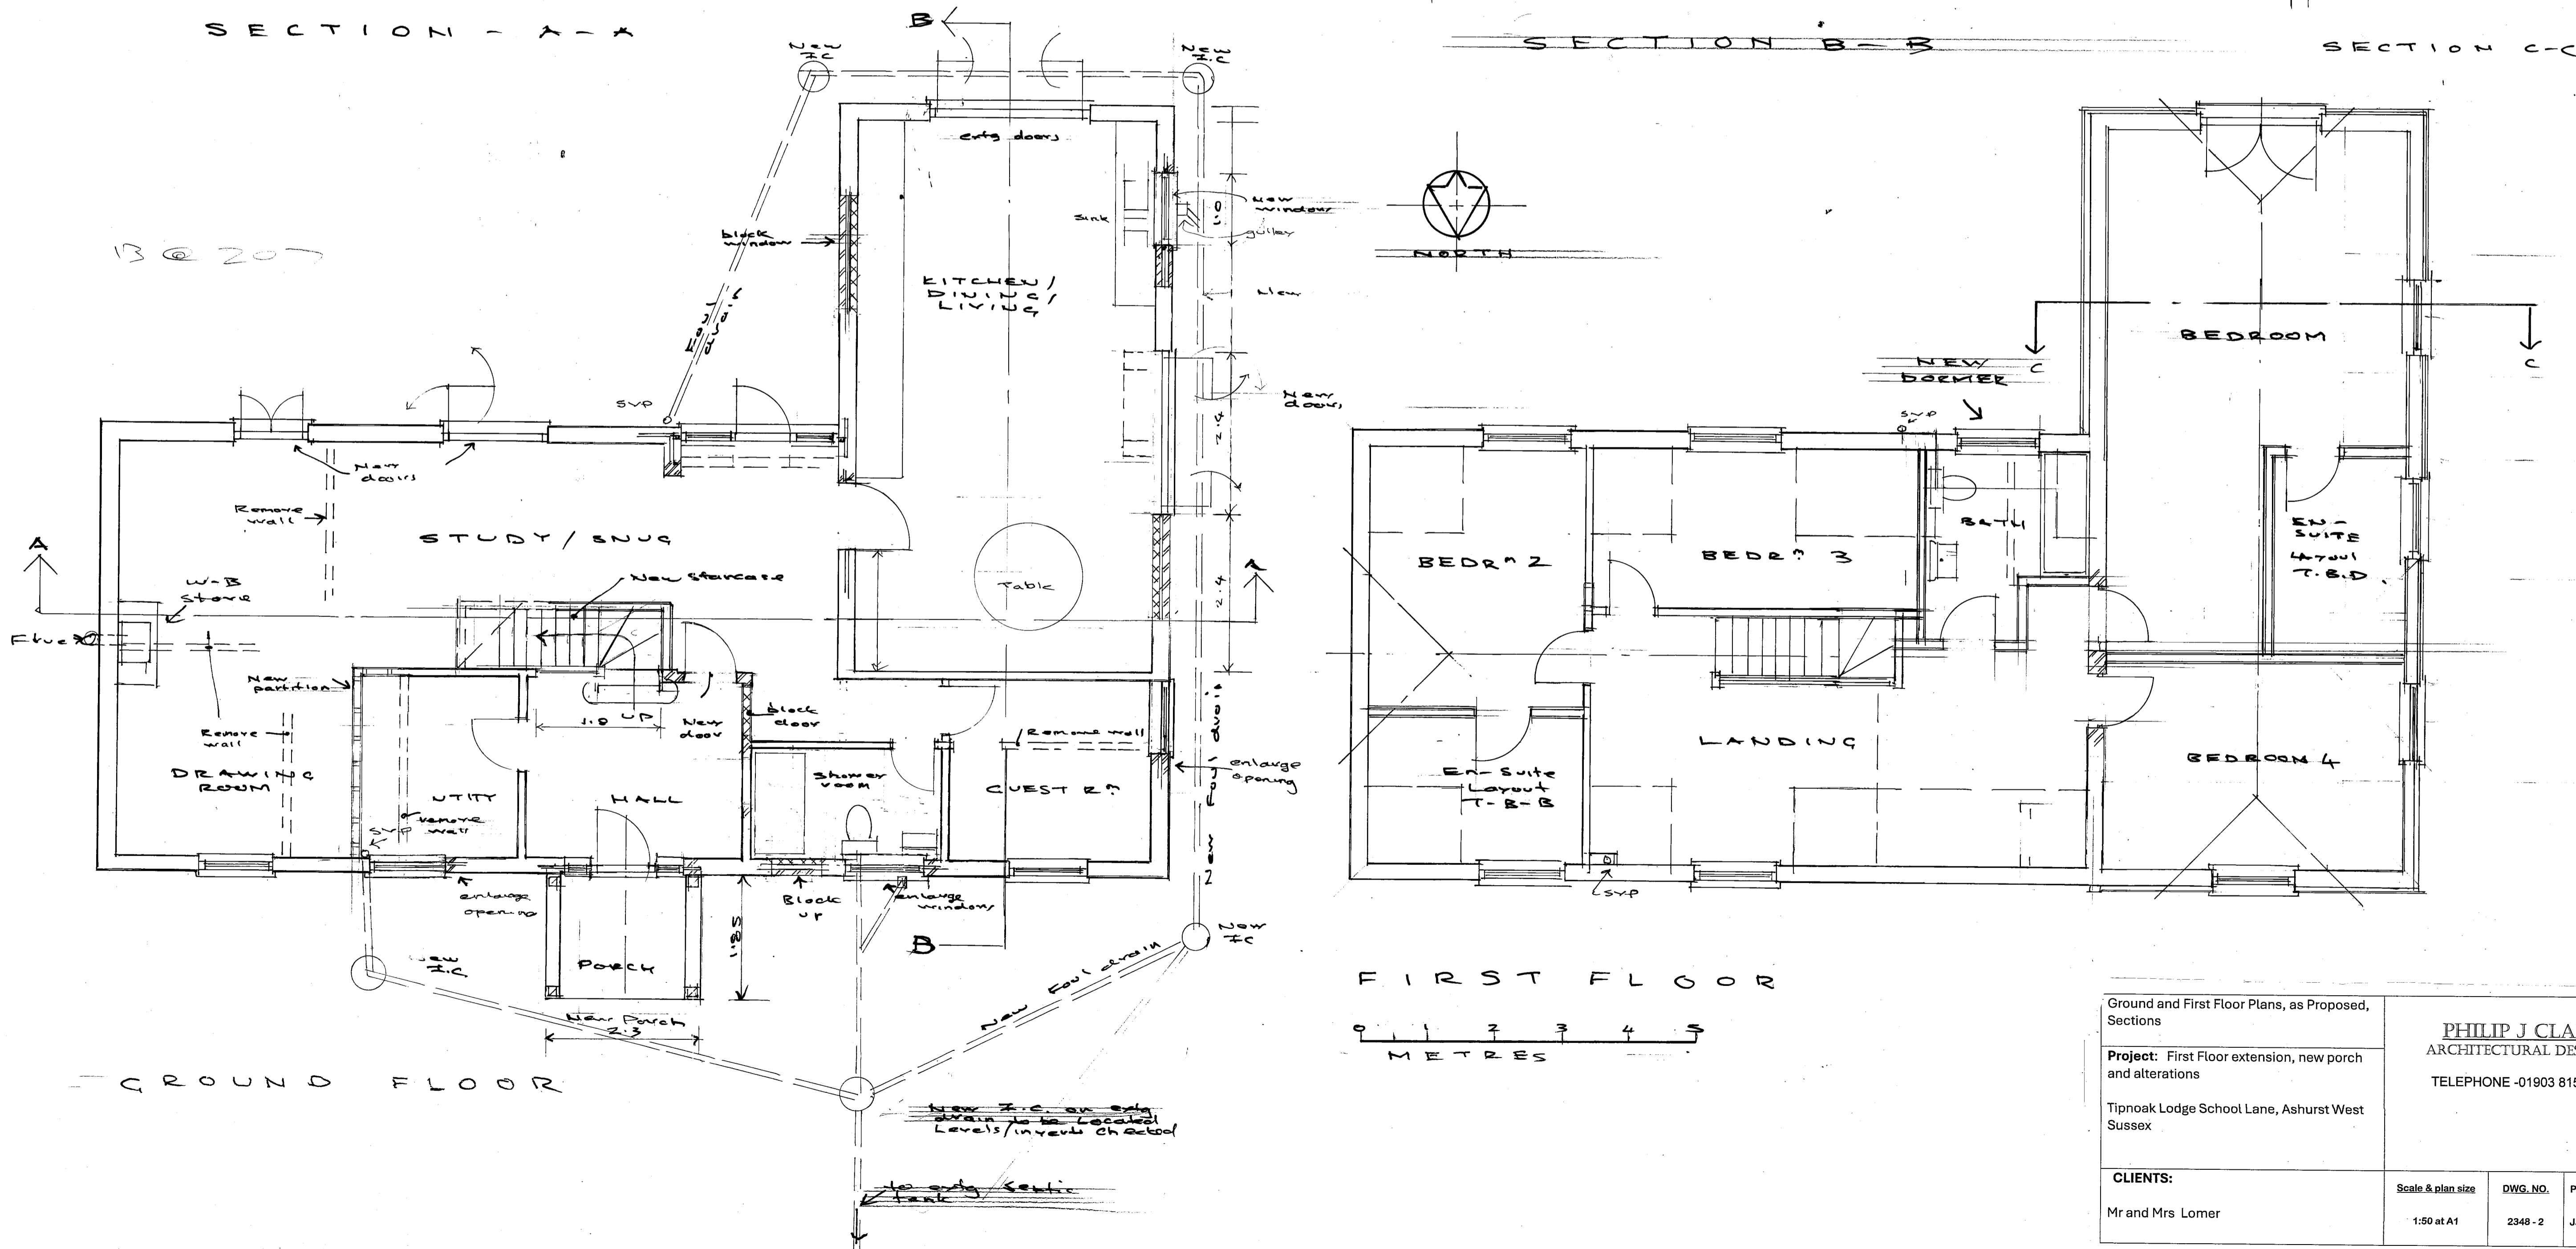

FIRST FLOOR

Ground and First Floor Plans, as Proposed, Sections

Project: First Floor extension, new porch and alterations

Tipnoak Lodge School Lane, Ashurst West Sussex

CLIENTS:
Mr and Mrs Lomer

PHILIP J CLAY
ARCHITECTURAL DESIGN
TELEPHONE -01903 815889

Scale & plan size	DWG. NO.	P. J. Clay
1:50 at A1	2348-2	Jan. 2026