




FRONT ELEVATION (North)



SIDE ELEVATION (West)


Oak Cladding  
Porch

Blocked window  
Sign as existing

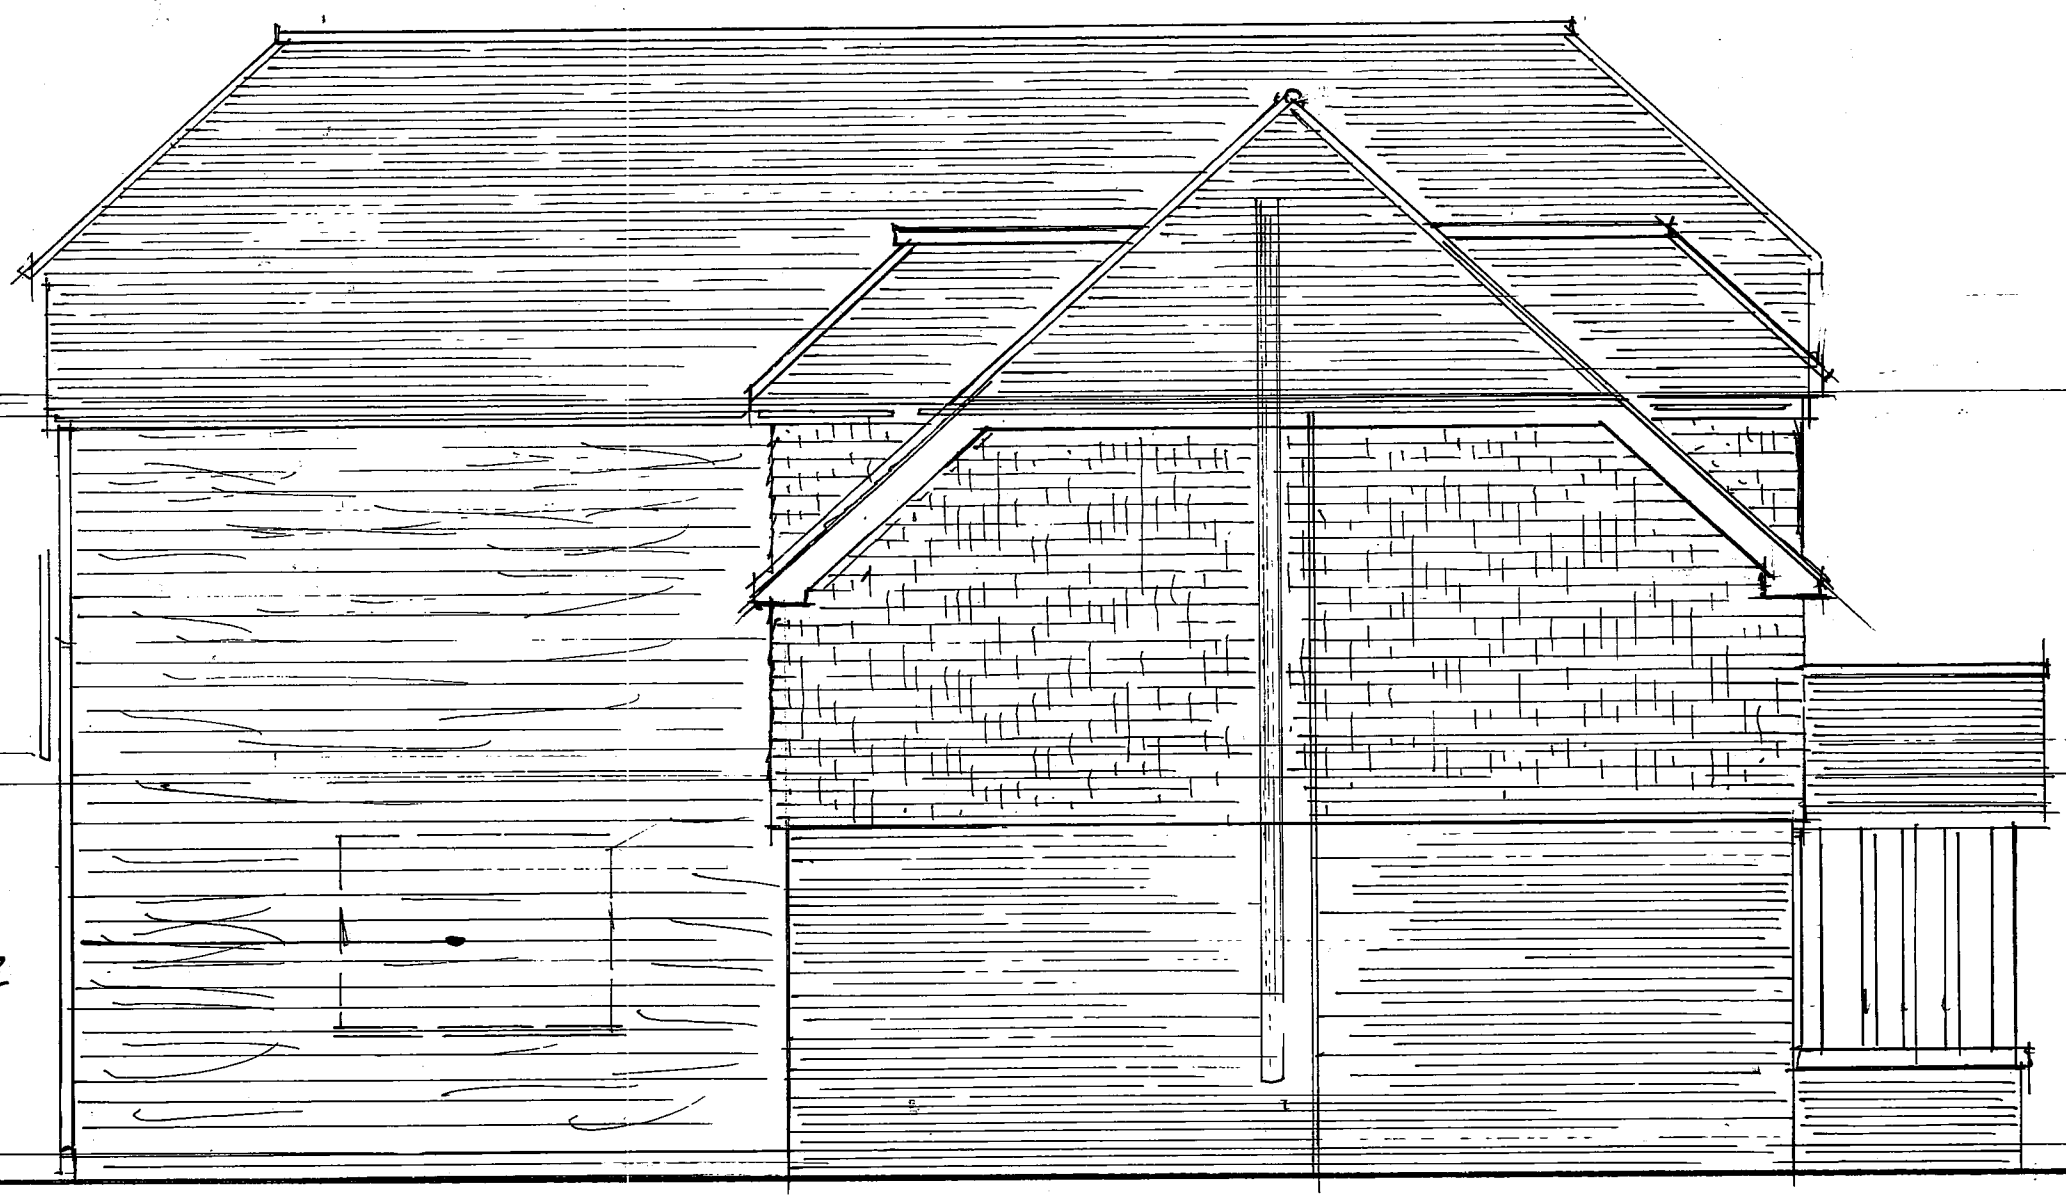

SIDE ELEVATION (east)

Blocked window

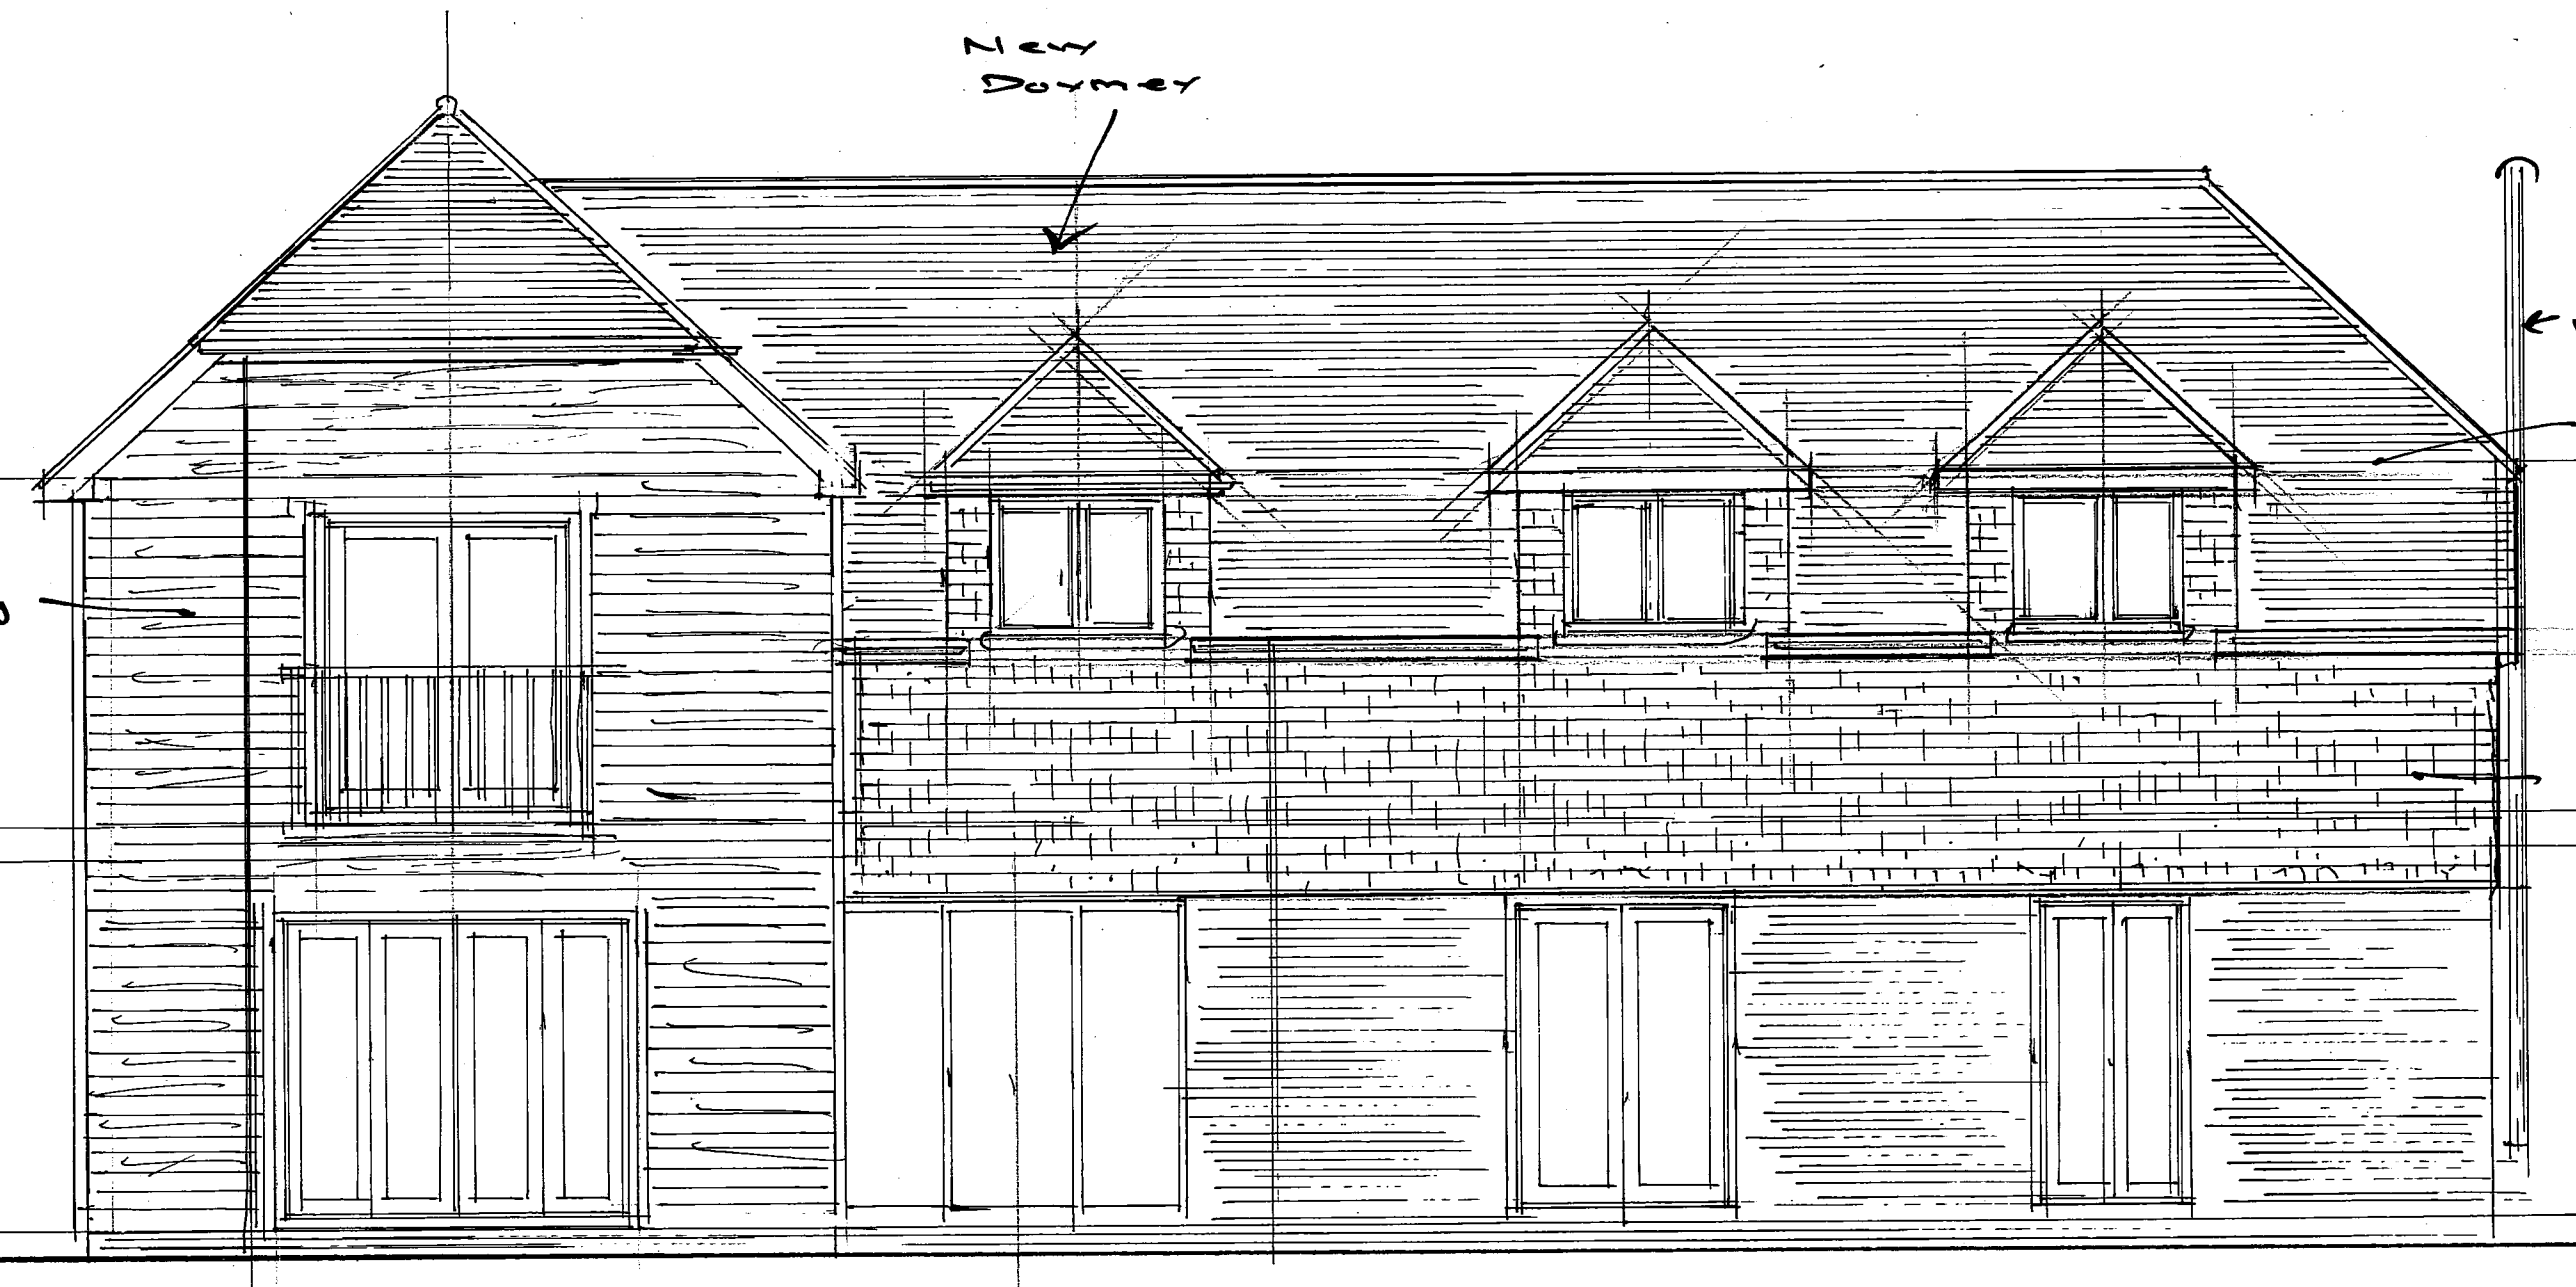


REAR ELEVATION (South)

New Dormer

Oak Boarding

New Flue  
plastic  
tile cladding

 

<b>Elevations as Proposed</b>			
Project: First Floor extension, new porch and alterations			
Tipnoak Lodge, School Lane, Ashurst West Sussex			
<b>CLIENTS:</b>		Scale & plan size	DWG. NO.
Mr and Mrs Lomer		1:50 at A1	2348 - 4
		P. J. Clay	Jan. 2026

**PHILIP J CLAY**  
ARCHITECTURAL DESIGN  
TELEPHONE -01903 815389