


Ground Floor Plan  
 1:100 | PROPOSED  
 6B/12P - GIA 202.68m<sup>2</sup>      3B/5P - 93.44m<sup>2</sup>      2B/3P - GIA 65m<sup>2</sup>      2B/3P - GIA 65m<sup>2</sup>      5B/10P - GIA 169.48m<sup>2</sup>



West  
 1:100 | PROPOSED




East  
 1:100 | PROPOSED

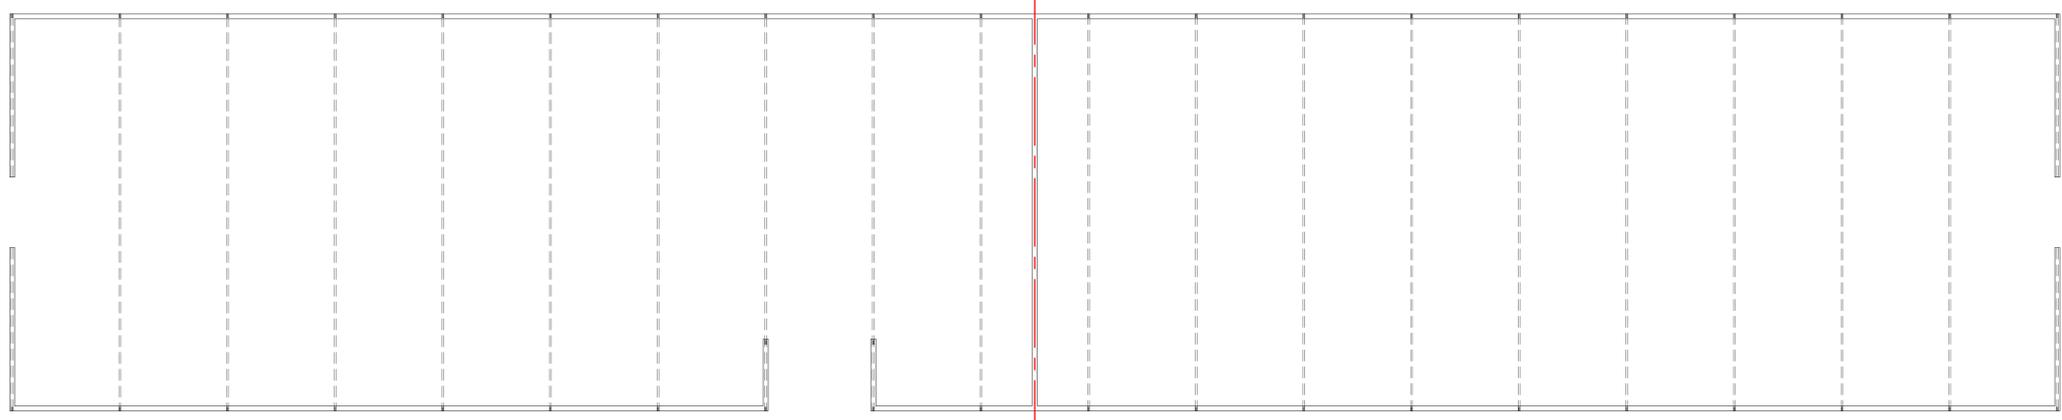

Ground Floor Plan  
 1:100 | EXISTING



West  
 1:100 | EXISTING

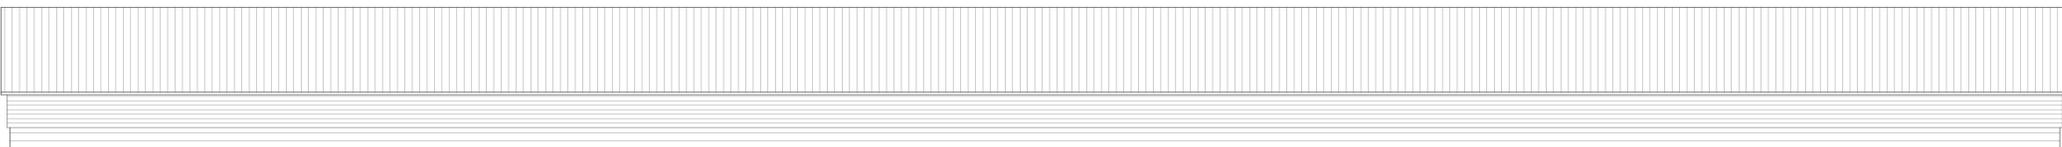


East  
 1:100 | EXISTING




South  
 1:100 | PROPOSED



North  
 1:100 | PROPOSED

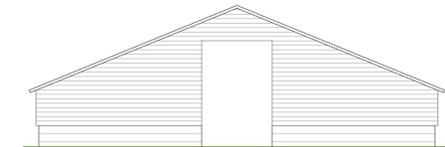

South  
 1:100 | EXISTING

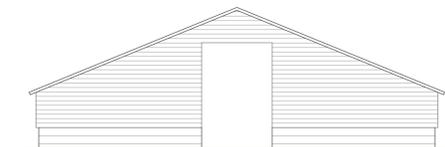

North  
 1:100 | EXISTING



Suite 114  
 26 The Heron  
 Chichester  
 West Sussex  
 PO19 7BB  
 tel: 01243 201 102  
 email: enquiries@manorwood.co.uk  
 web: www.manorwood.co.uk

This drawing is the copyright of  
 Manorwood Construction Ltd.  
 Do not scale from this drawing.  
 Exceptions to copyright and scaling  
 apply for Local Authority planning  
 purposes only.  
 All dimensions must be checked on  
 site prior to commencement of works.

Address  
 Hillybarn Farm, The  
 Mount, Field, Crawley,  
 West Sussex, RH11 0LF

Drawing  
 Built Form:  
**Existing & Proposed**  
**Plans & Elevations**

Scale @ A1  
 1:100

Drawn: 03.10.2022  
 Drawn By: MD

Issued: 03.10.2022  
 Checked By: BK

Job No:  
 2209HI\_R0

Drawing No:  
 2209HI\_R0\_200

Status  
**FOR COMMENT**

Revisions:  
 R.0

