



EXISTING EAST ELEVATION 1:100

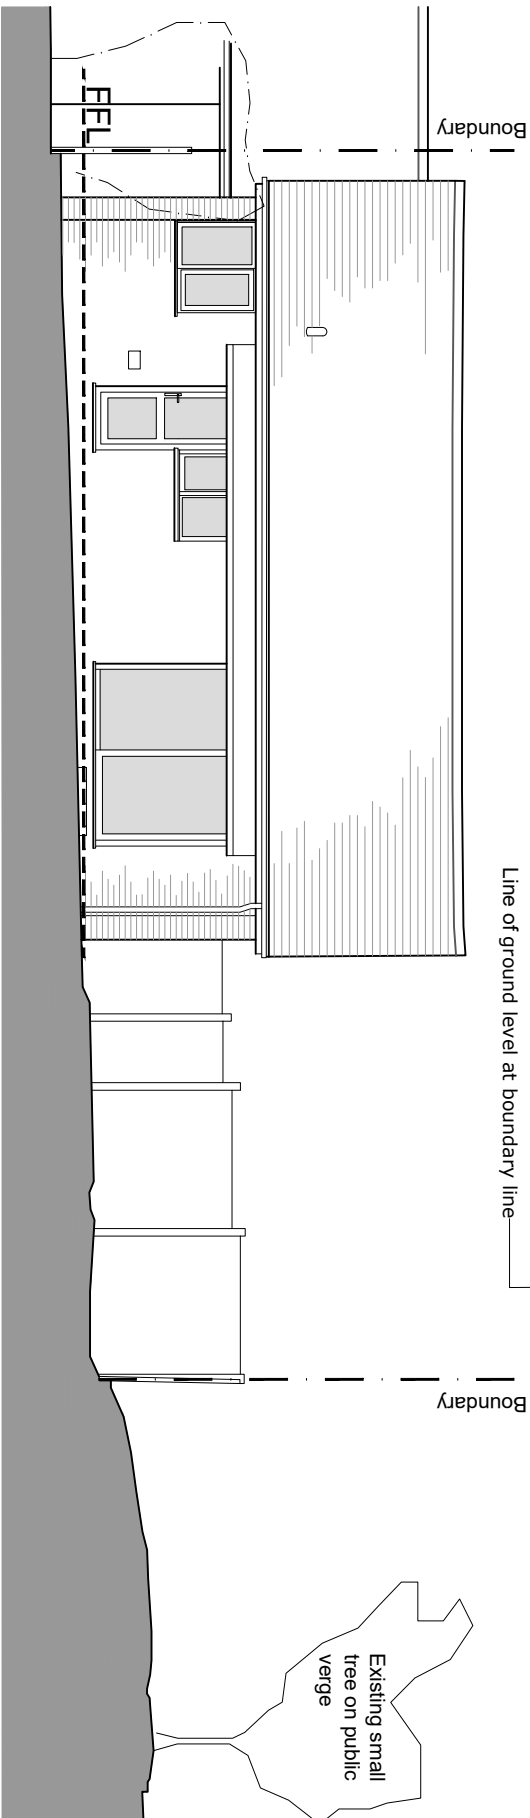

EXISTING SOUTH (REAR) ELEVATION 1:100

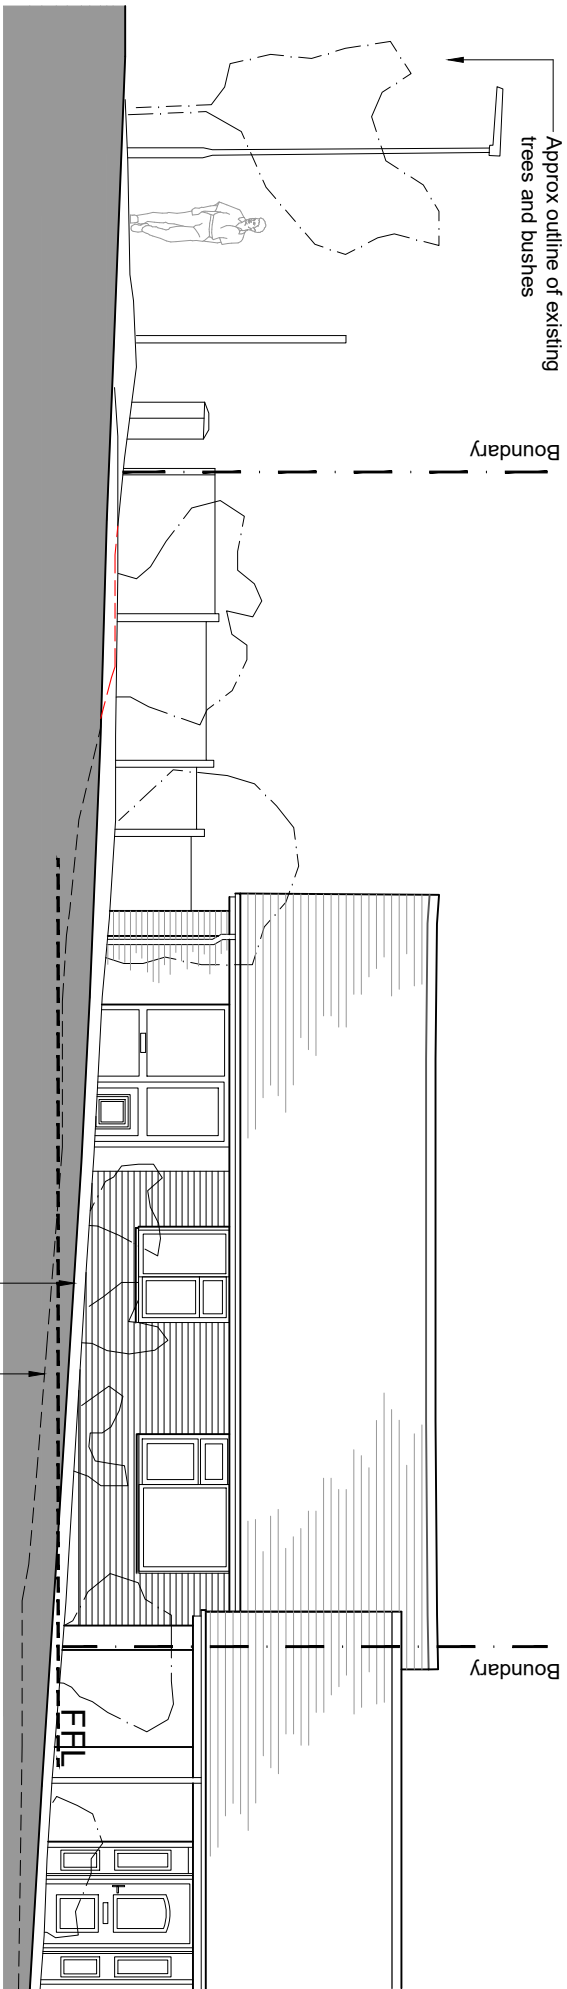



EXISTING NORTH (FRONT) ELEVATION 1:100

0

10m

SCALE

 

 											
CLIENT:			DESCRIPTION:			REV:			DATE		
Mr S Stringer			Proposed new one bedroom dwelling Existing Elevations			REVISION:			INITIAL		
SCALE:			PROJECT:			DRAWING NUMBER:			REVISION:		
1:100 @ A3			Land at 40 Newland Road Upper Beeding, BN44 3JJ			22527 - 106			A		
DATE:			DRAWN:			© Copyright RATHBONE MILLER LIMITED					
Dec '25			PF/PD								