


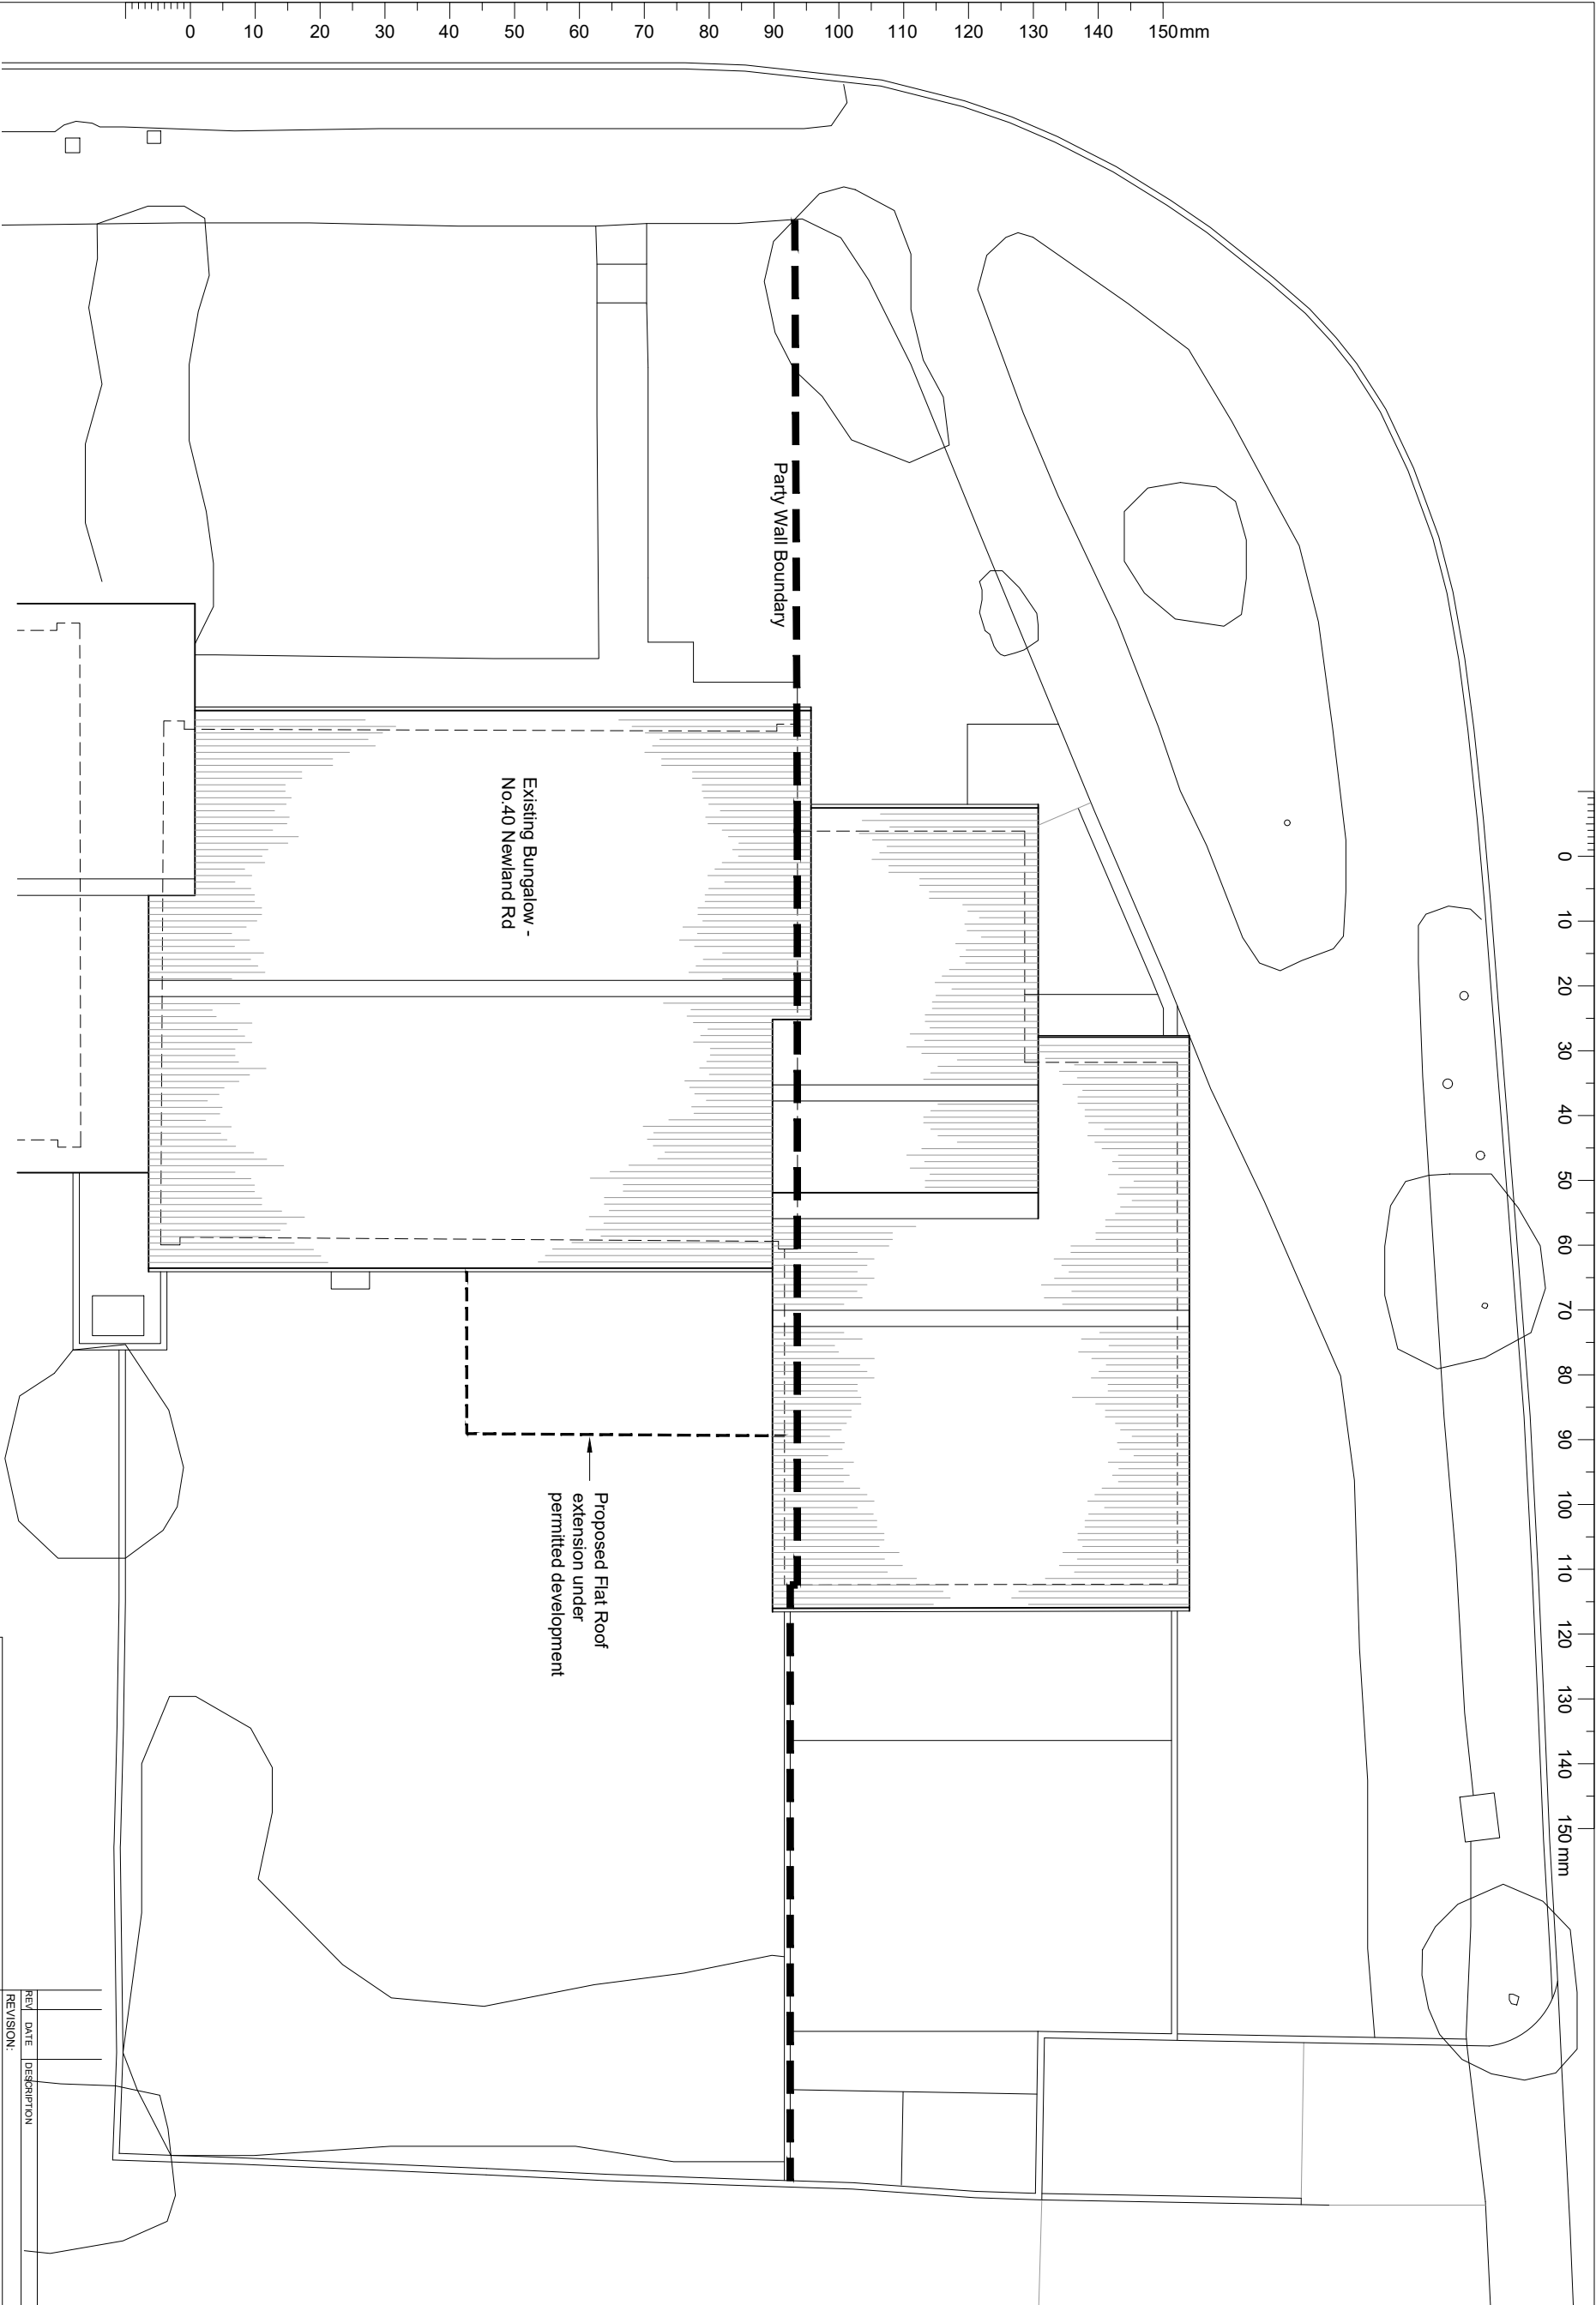

PROPOSED SITE/ ROOF PLAN 1:100



SCALE

0

10m

CLIENT:		DESCRIPTION:		RATHBONE•MILLER <i>architecture & project management</i> First Floor, 39 High Street, Seyning, West Sussex, BN44 3YE Telephone: 01903 879873	
Mr S Stringer		Proposed new one bedroom dwelling Proposed site/ roof plan			
SCALE:	DATE:	DRAWN:	PROJECT:	DRAWING NUMBER:	REVISION:
1:100@ A3	Dec 25	PF/PD	Land at 40 Newland Road Upper Beeding, BN44 3JJ	22527 - 105	A
© Copyright RATHBONE MILLER LIMITED					

REV	DATE	DESCRIPTION	INITIAL

CHECK ALL DIMENSIONS ON SITE
DO NOT SCALE OFF DRAWING
NOT FOR CONSTRUCTION
DRAWING FOR PLANNING PURPOSES ONLY