
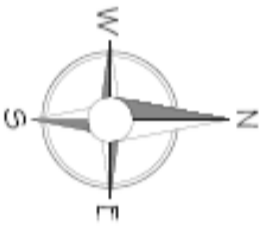
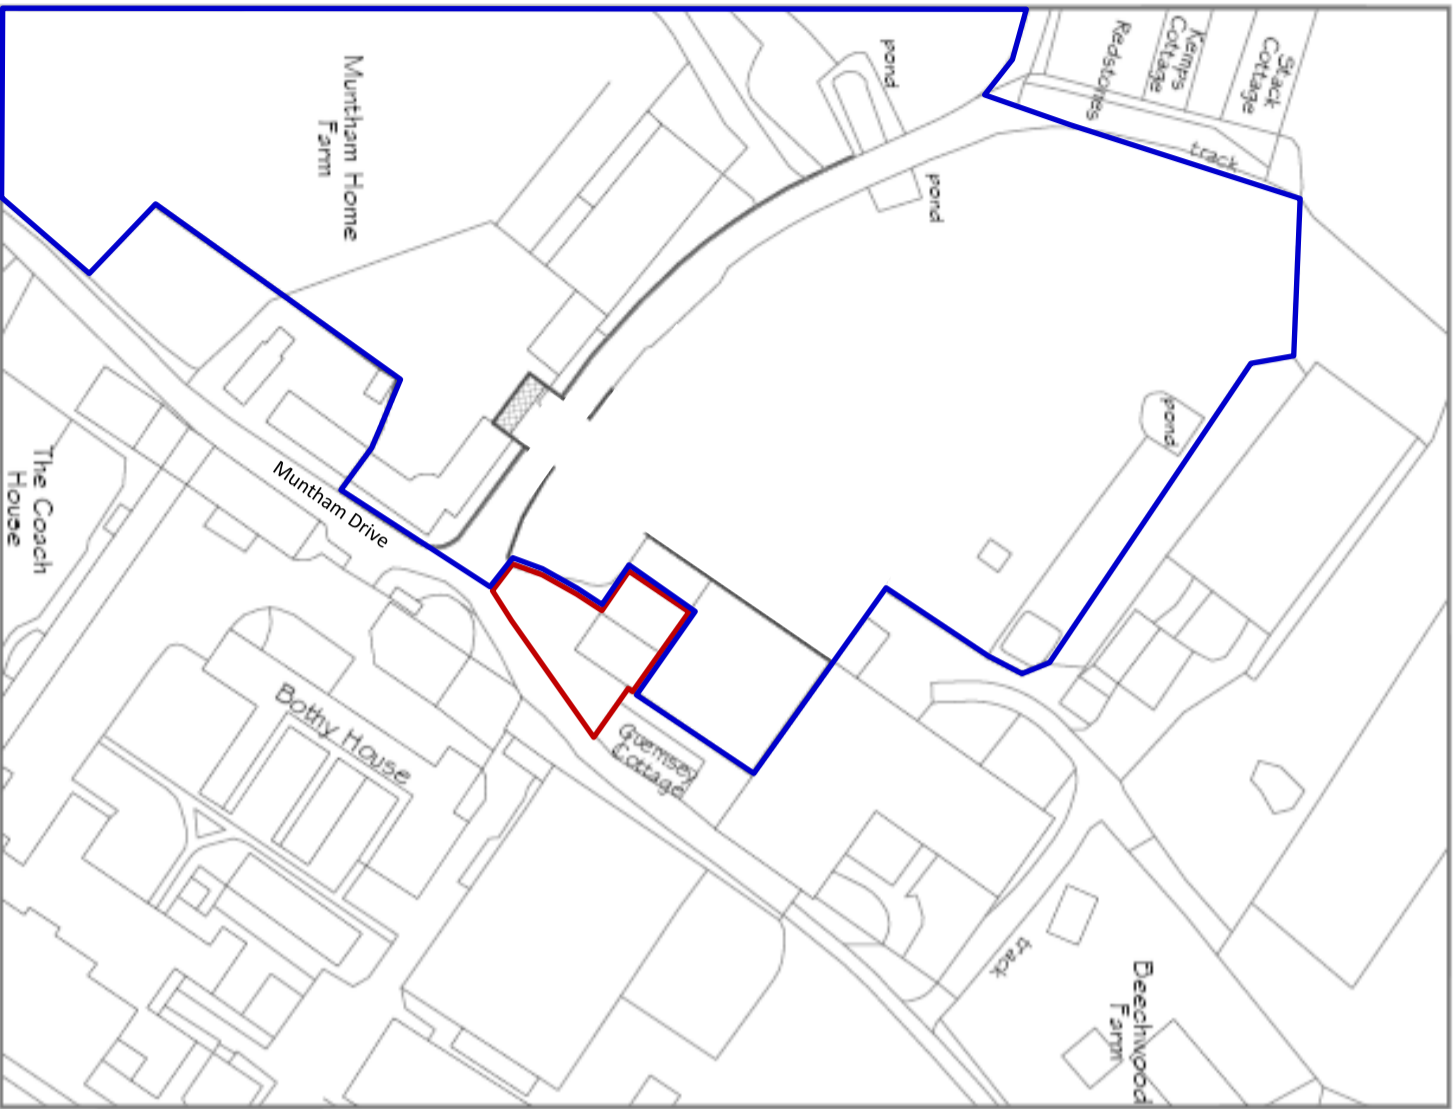



Location Plan

 

© Crown copyright 2024 Ordnance Survey 100053143

Scale 1:1250

Site Plan

 

Scale 1:500