



Front Elevation

Plot: 297 - As Drawn


Plot: 293 - Handed



Side Elevation



Rear Elevation

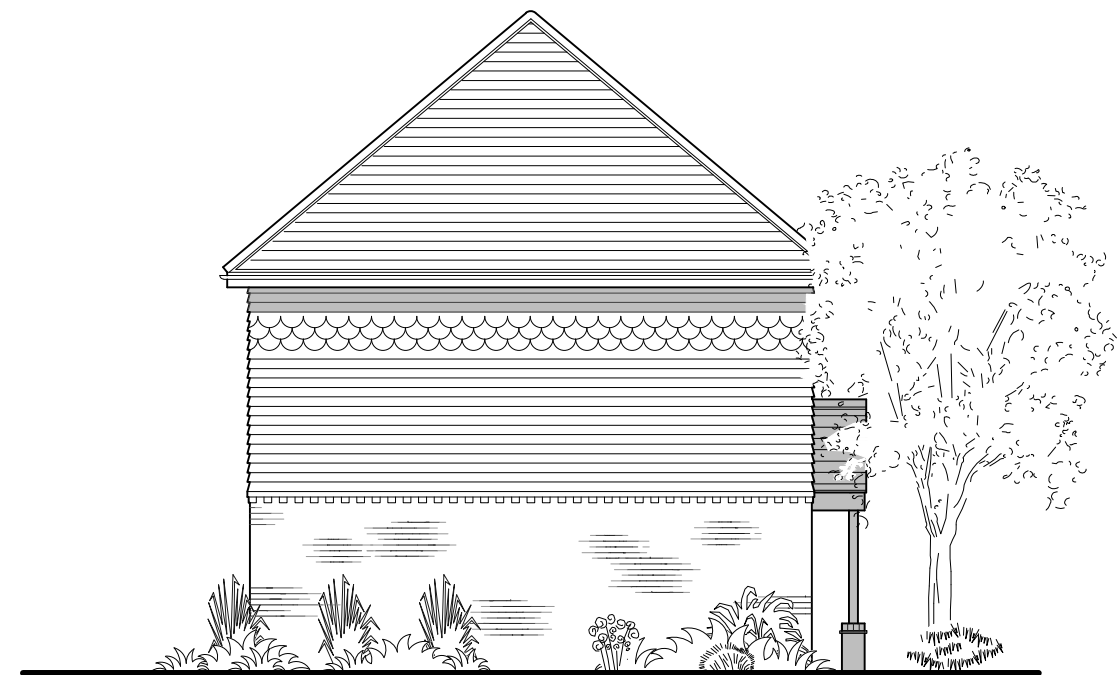

Side Elevation



SOUTHERN WOODLANDS CHARACTER AREA

 CMYK (Planning & Design) Ltd 6 The Gavel Centre, Porters Wood St Albans, Herts. AL3 6PQ t: 01727 830123 e: email@cmkuk.net www.cmkuk.net		Job: Mercer Road, Horsham	
		Title: Type H9 - Elevations 4	
		Scale: 1:100 @A3	Date: October 2024
		Drg No: 1644 / P / 20.905	Rev: