




Front Elevation
 Plot: 252 - As drawn
 Plot: 286 - Handed



Side Elevation

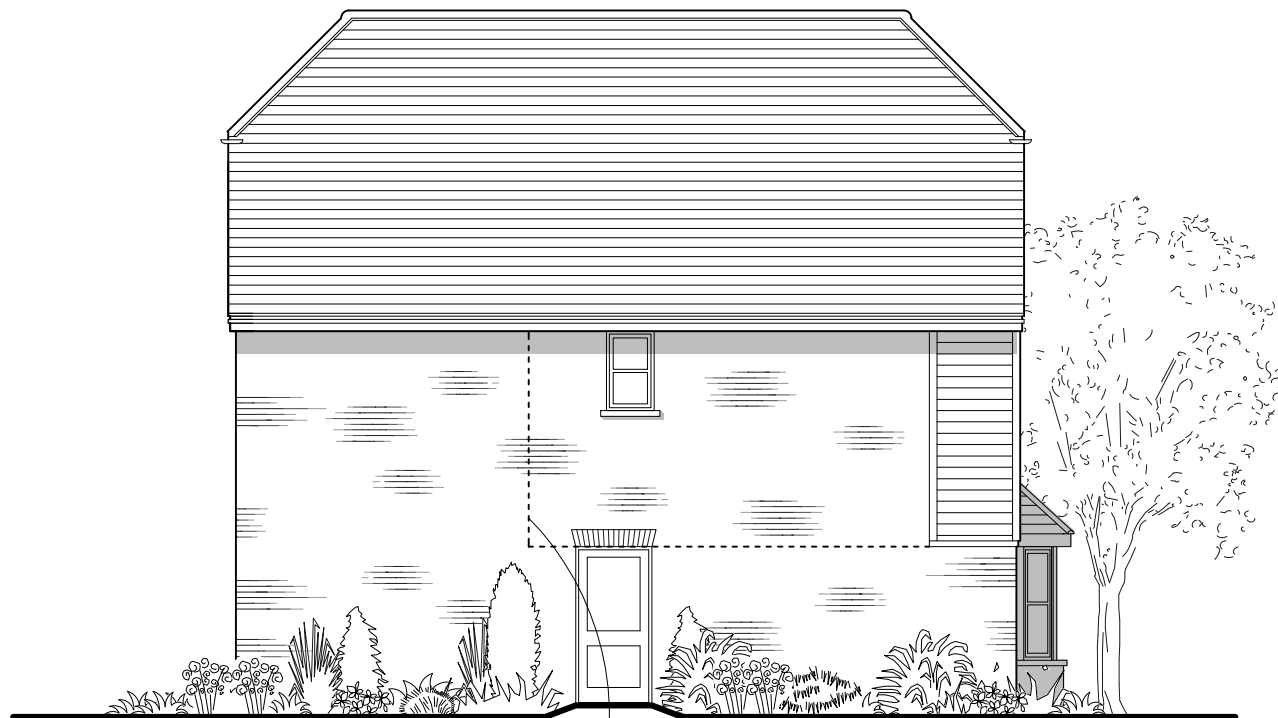

Rear Elevation
 Boarding extended to broken line on plot 286 only



Side Elevation

SOUTHERN WOODLANDS CHARACTER AREA



 CMYK (Planning & Design) Ltd 6 The Gavel Centre, Porters Wood St Albans, Herts. AL3 6PQ t: 01727 830123 e: email@cmykuk.net www.cmykuk.net		Job: Mercer Road, Horsham		
		Title: Type H10 - Elevations 3		
		Scale: 1:100 @A3	Date: October 2024	
		Drg No: 1644 / P / 20.1004		Rev: