



Front Elevation


Plots: 195, 201 & 205 - As drawn



Side Elevation



Rear Elevation

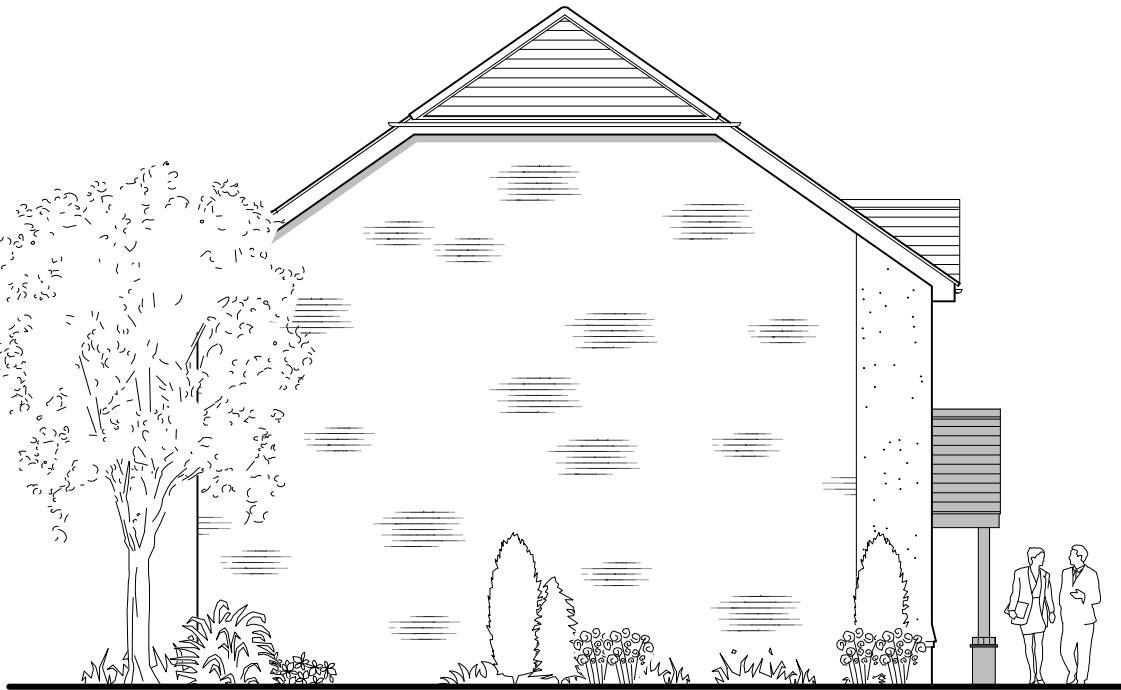

Side Elevation

MERCER ROAD CHARACTER AREA



 CMYK (Planning & Design) Ltd 6 The Gavel Centre, Porters Wood St Albans, Herts. AL3 6PQ t: 01727 830123 e: email@cmkuk.net www.cmkuk.net		Job: Mercer Road, Horsham	
		Title: Type H11 - Elevations 6	
		Scale: 1:100 @A3	Date: October 2024
		Drg No: 1644 / P / 20.1107	Rev: