


Front Elevation

Plots: 16, 18, 28 - As drawn
Plots: 19, 30, 32 - Handed

Side Elevation

Windows to plot: 18 only

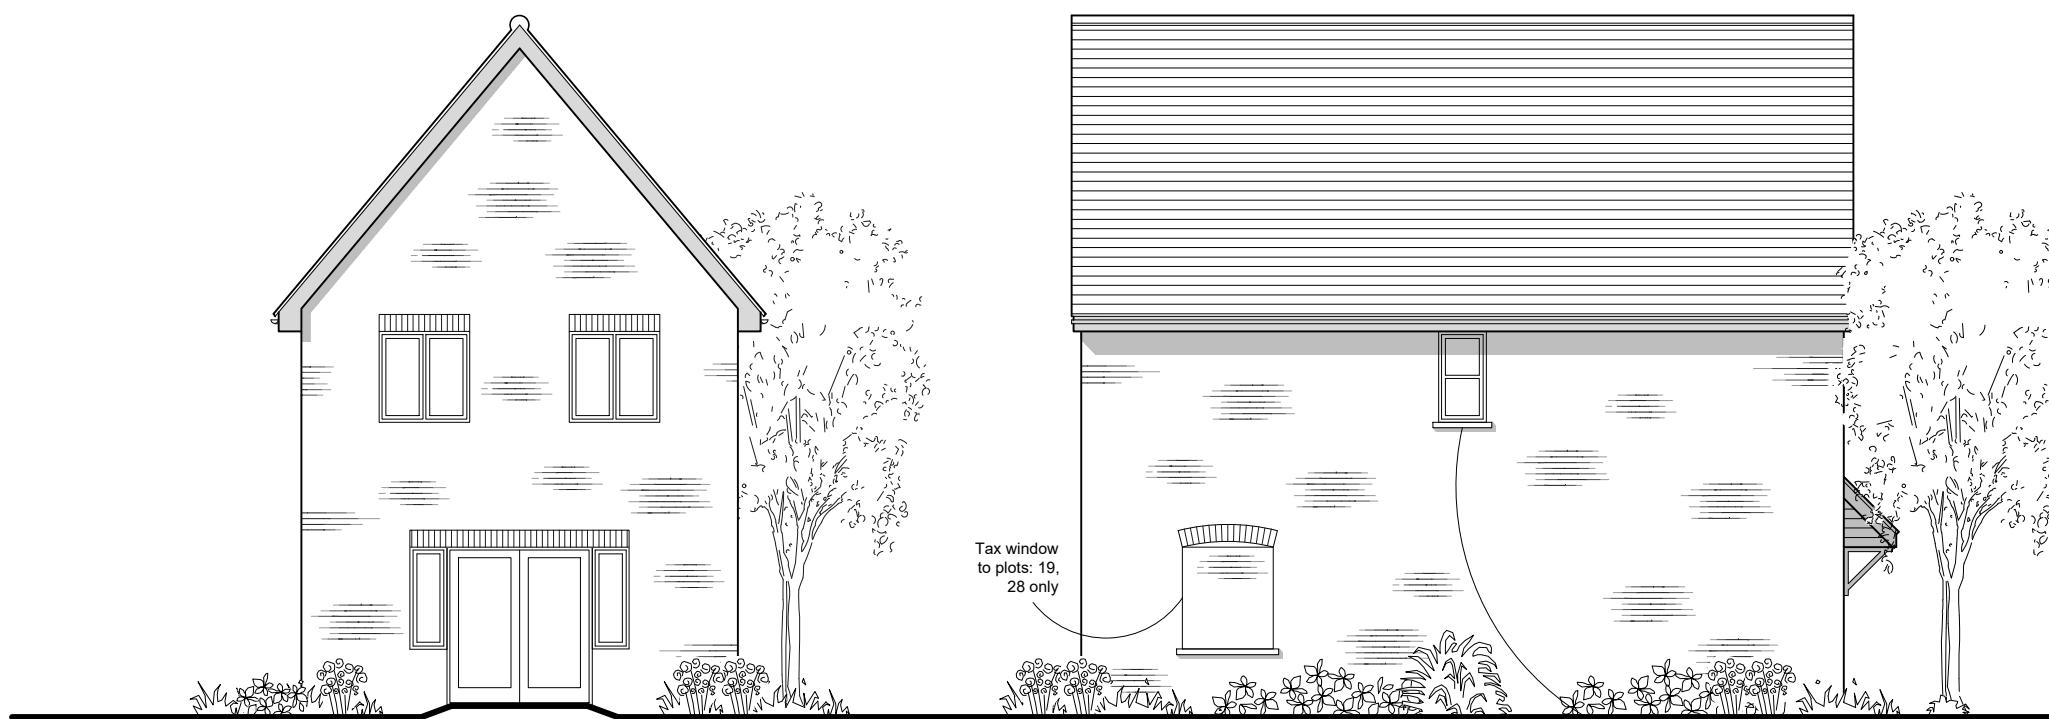

Rear Elevation

Side Elevation

Window to plots: 19, 28 only

WOODLAND EDGE CHARACTER AREA



For:

Job:

Mercer Road, Horsham

Title:

Type H13 - Elevations 2

Scale:

1:100 @A3

Date:

October 2024

Drg No:

1644 / P / 20.1303

Rev:

0 1 2 3 4 5 6 7m