




Front Elevation

Plots: 35 - As drawn
Plots: 38, 98 - Handed

Side Elevation

Windows to plots:
35, 38, 98 only
Tax window to
plot: 98 only

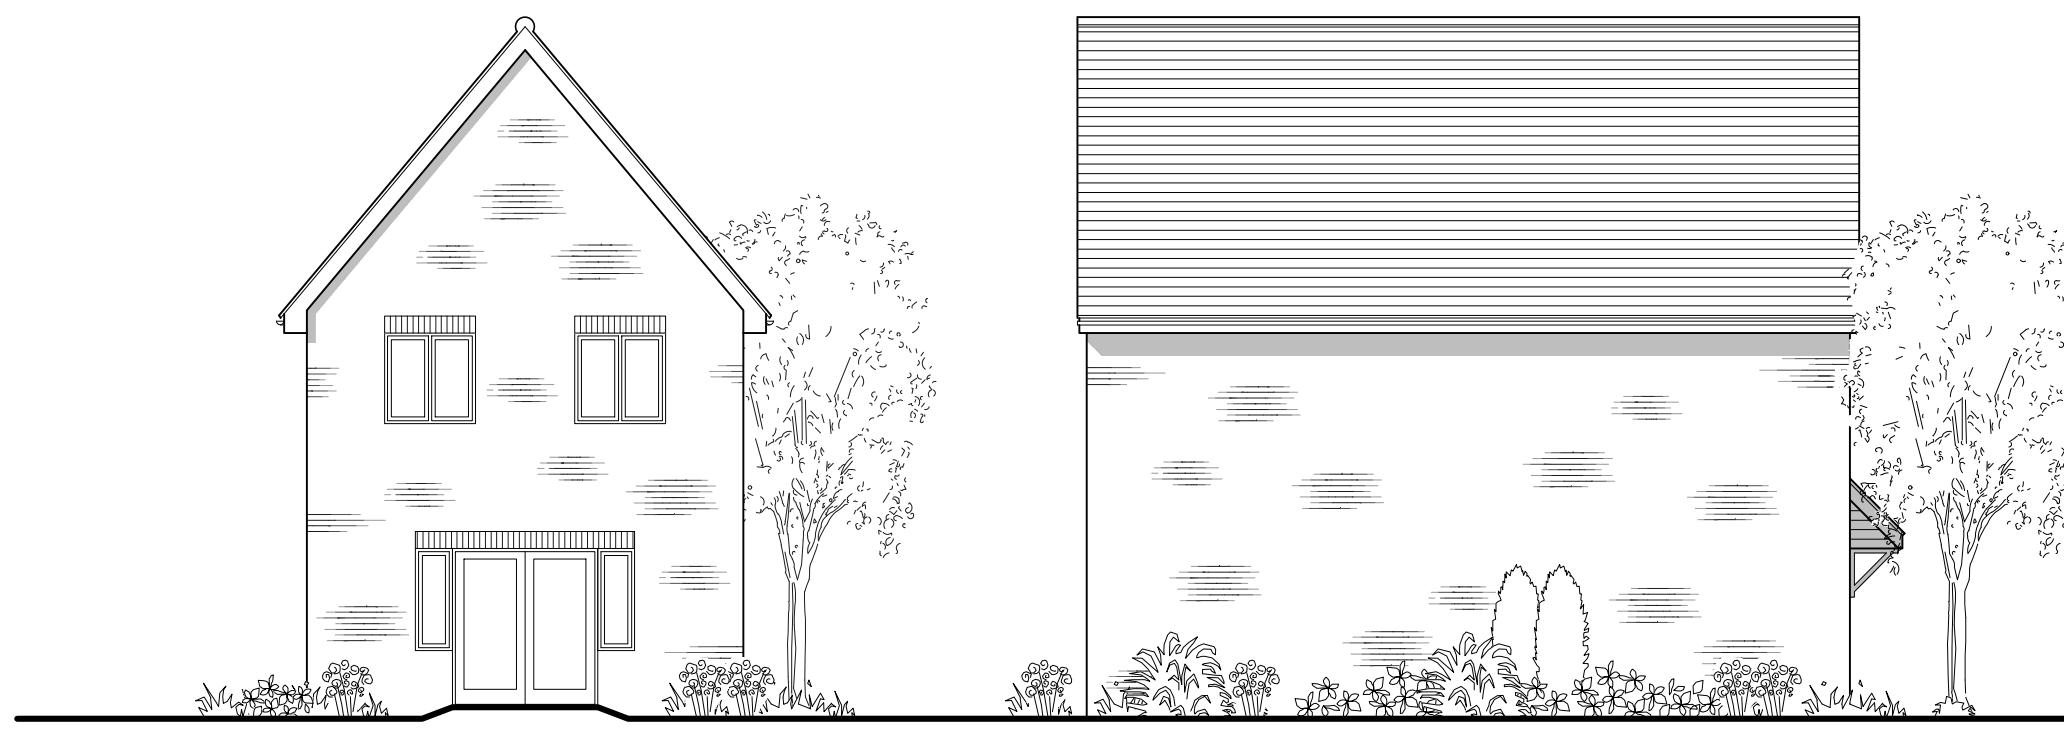

Rear Elevation

Side Elevation

0 1 2 3 4 5 6 7m

MERCER ROAD CHARACTER AREA			
<p>For: Riverdale Developments Ltd</p> <p>Job: Mercer Road, Horsham</p> <p>Title: Type H13 - Elevations 3</p> <p>Scale: 1:100 @A3</p> <p>Date: October 2024</p> <p>Drg No: 1644 / P / 20.1304</p> <p>Rev:</p>			
<p>CMYK PLANNING AND DESIGN</p> <p>CMYK (Planning & Design) Ltd 6 The Gavel Centre, Porters Wood St Albans, Herts. AL3 6PQ</p> <p>t: 01727 830123 e: email@cmyuk.net www.cmyuk.net</p>			