


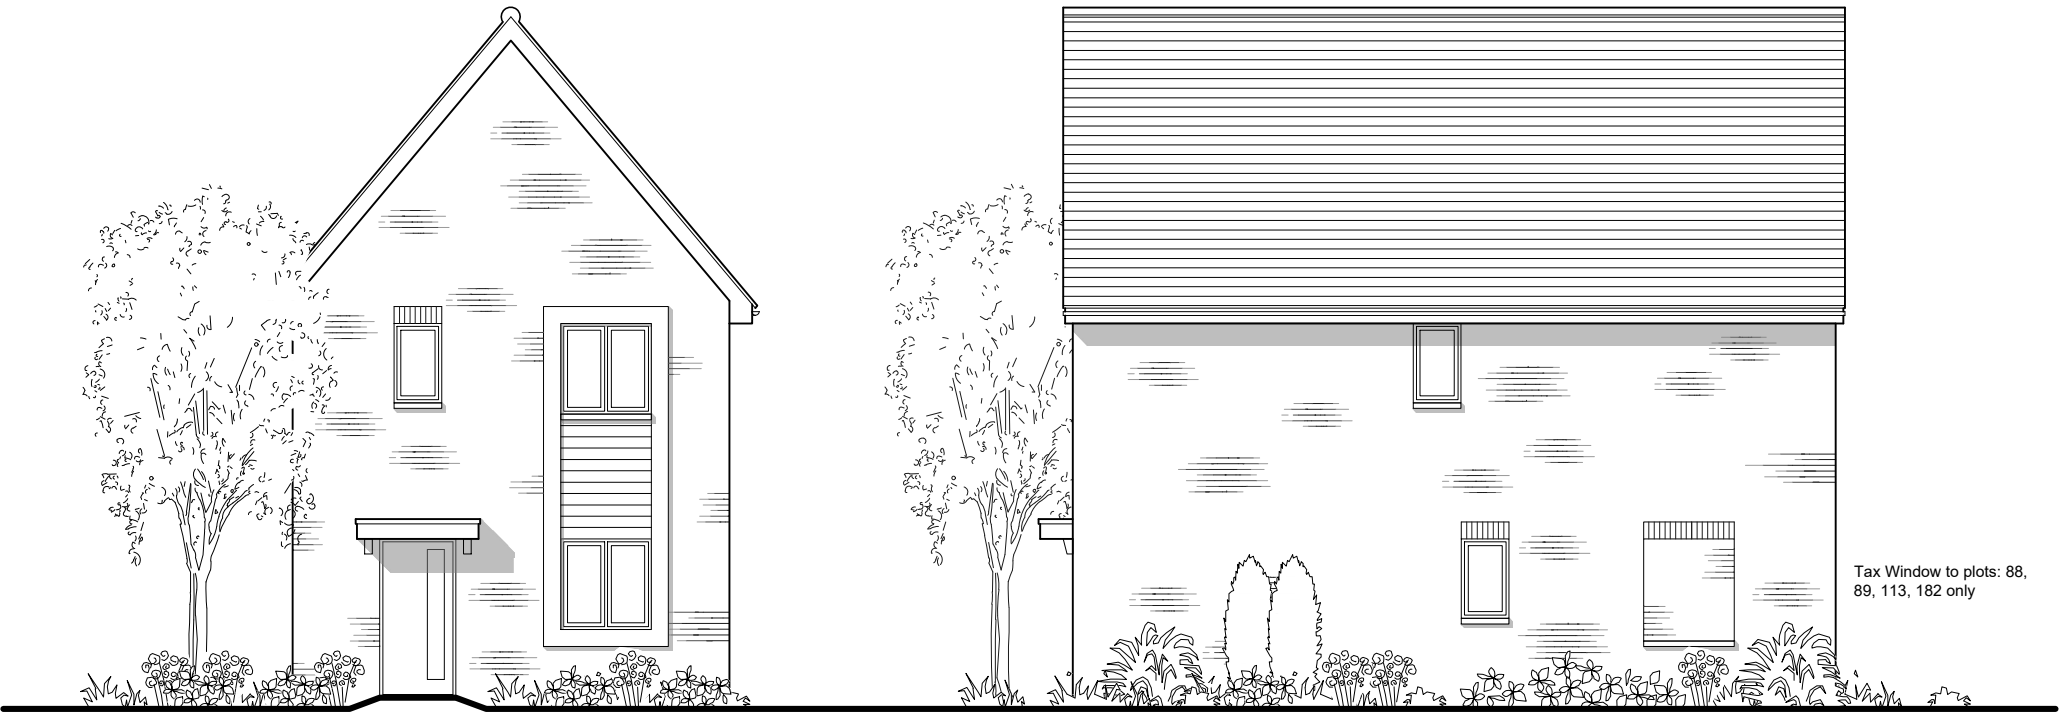


Front Elevation

Plots: 88, 168, 182 - As drawn
Plots: 89, 113 - Handed

Side Elevation

Windows to plots: 88,
89, 113, 168, 182 only

Tax Window to plots: 88,
89, 113, 182 only

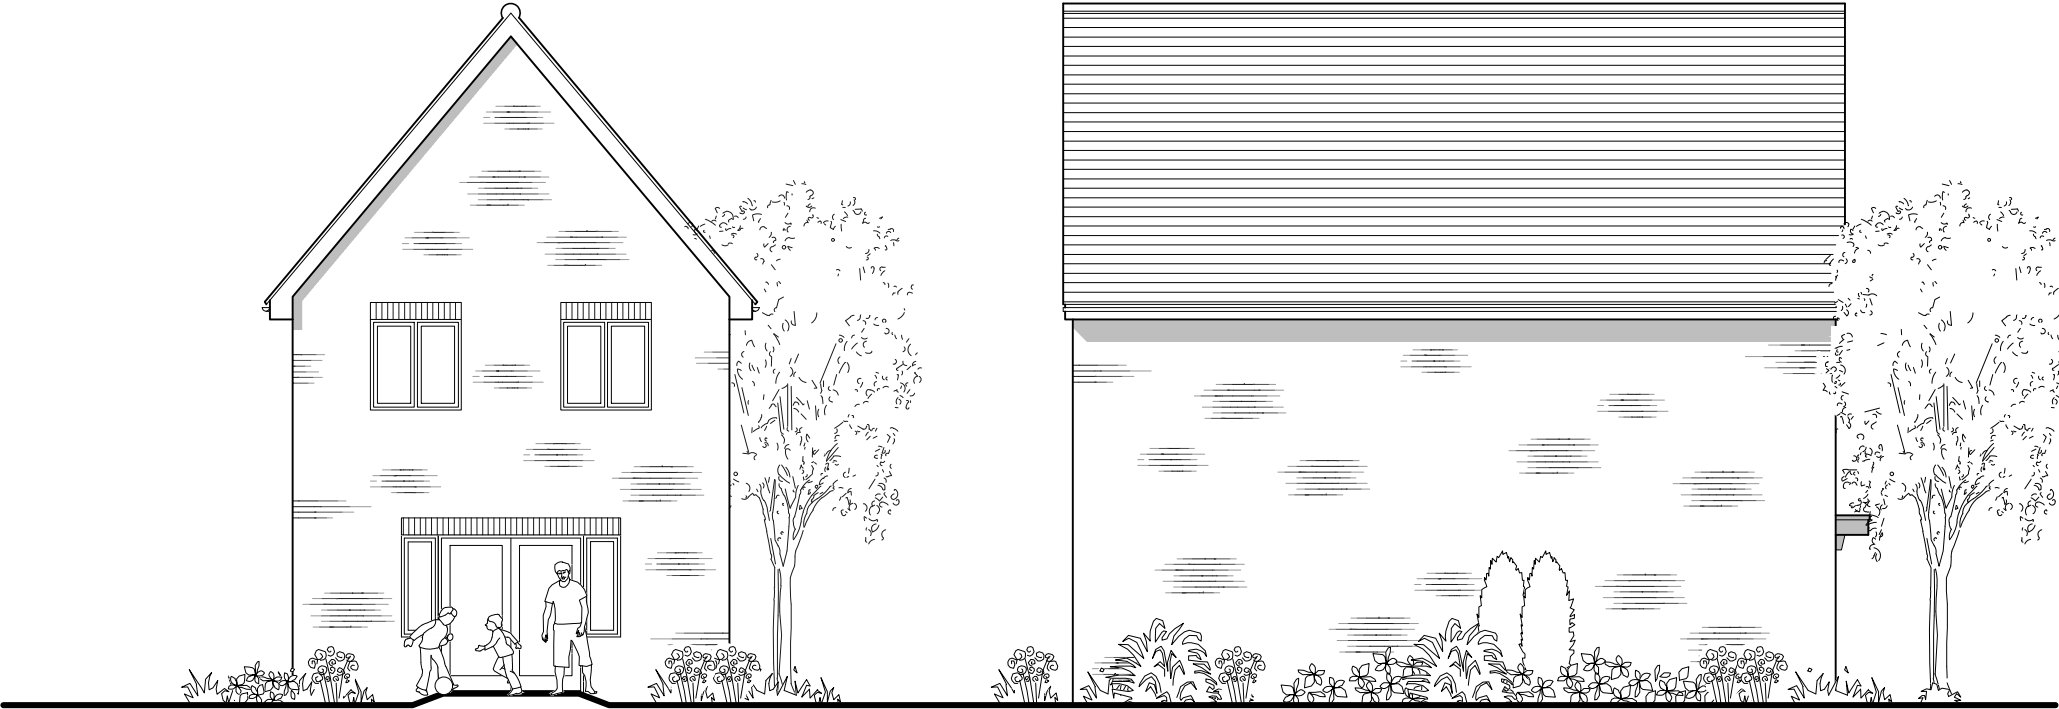

Rear Elevation

Side Elevation

COMMUNITY HUB CHARACTER AREA



 CMYK (Planning & Design) Ltd 6 The Gavel Centre, Porters Wood St Albans, Herts. AL3 6PQ t: 01727 830123 e: email@cmkuk.net www.cmkuk.net		Job: Mercer Road, Horsham	
		Title: Type H13 - Elevations 5	
		Scale: 1:100 @A3	Date: October 2024
		Drg No: 1644 / P / 20.1306	Rev: