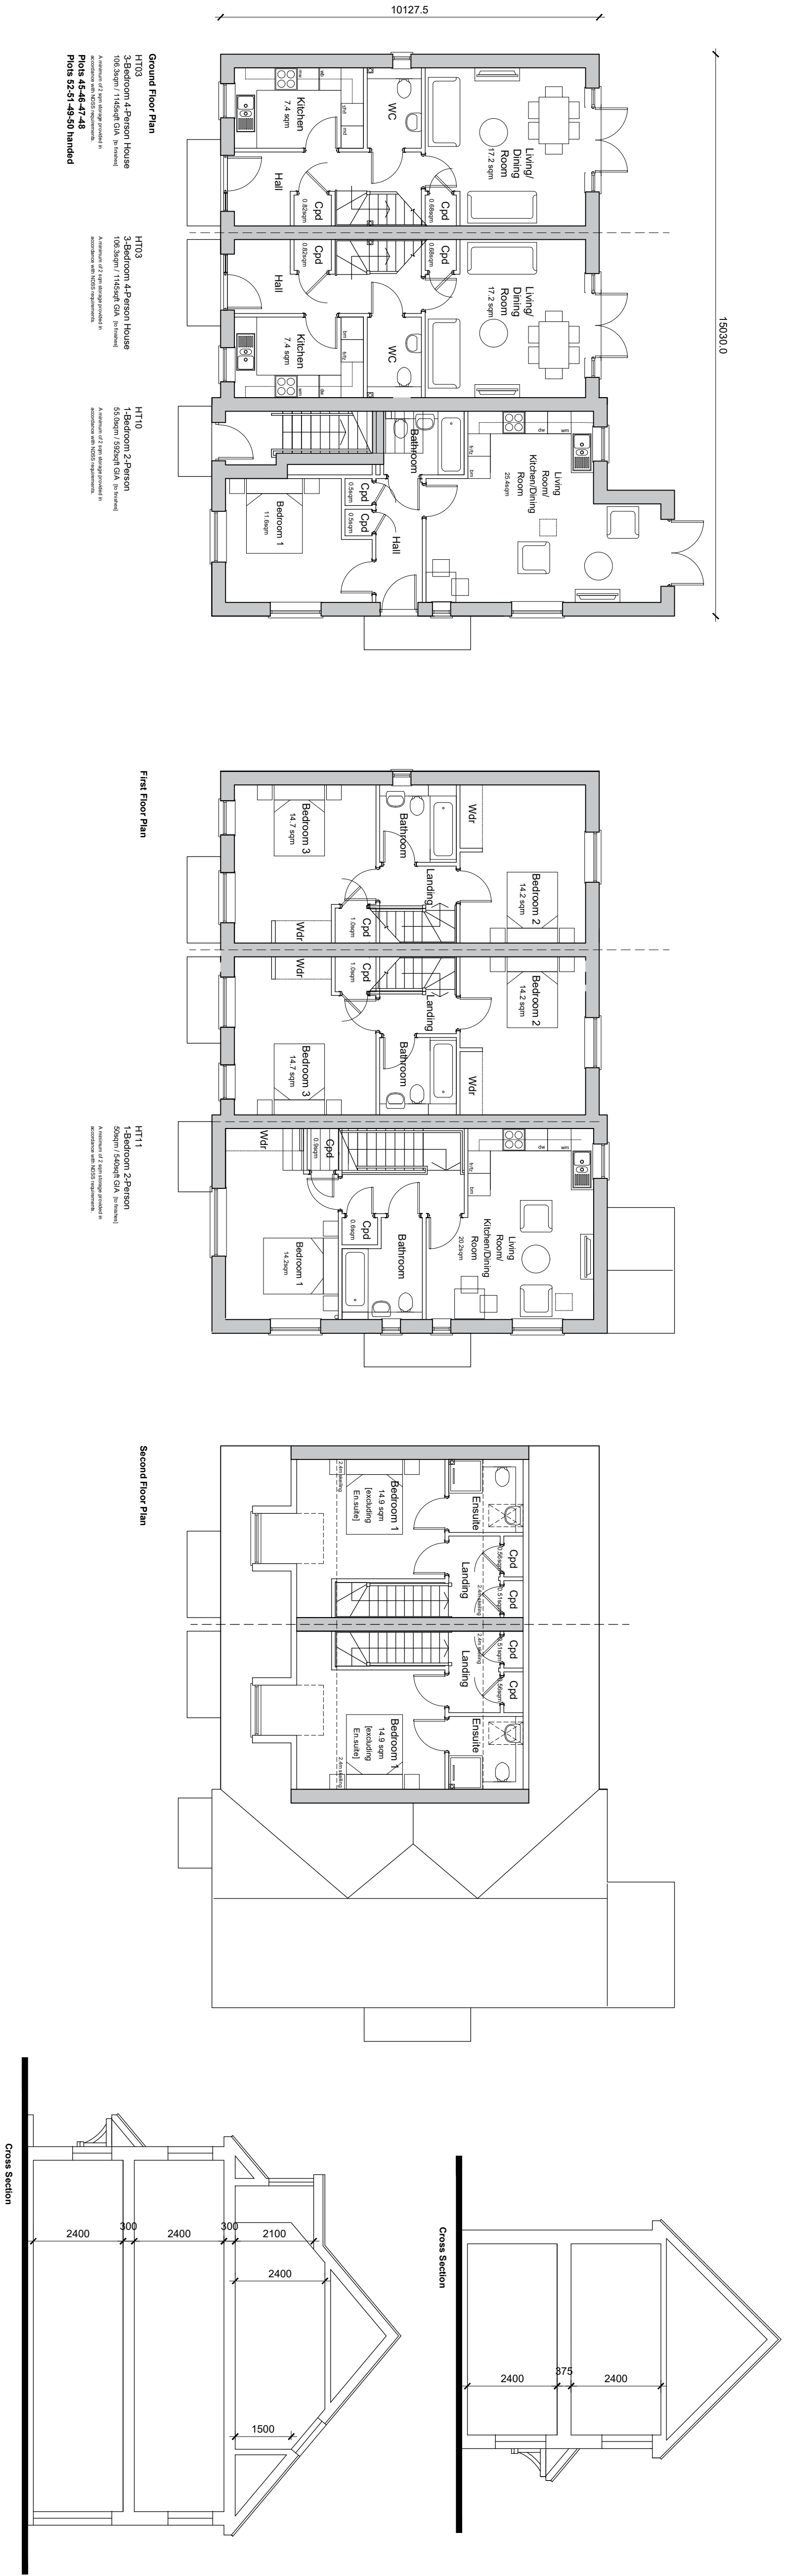


A.	07.08.25	Updated and coloured front elevation	CV	KE
Rev.	Date	Revision Details	Dr	Ch

Client's Name
Rocco Homes

Job Title
Land East of Penn Gardens,
Ashington, West Sussex

Drawing Title
Floor Plans and Elevations
HT03-HT03-HT10-HT11

Scale
1:100 @ A1 / 1:200 @ A3

Drawn
CV

Checked
KE

Date
11.07.25

Job No
7578

Drawing No
PL-30

Rev
A

Status
Approval