



PLANNING APPLICATION DRAWING




Ground Floor Plan
GIA - 131.5m² (1429ft²)
TOTAL GLA - 229.4m² (2,489ft²)

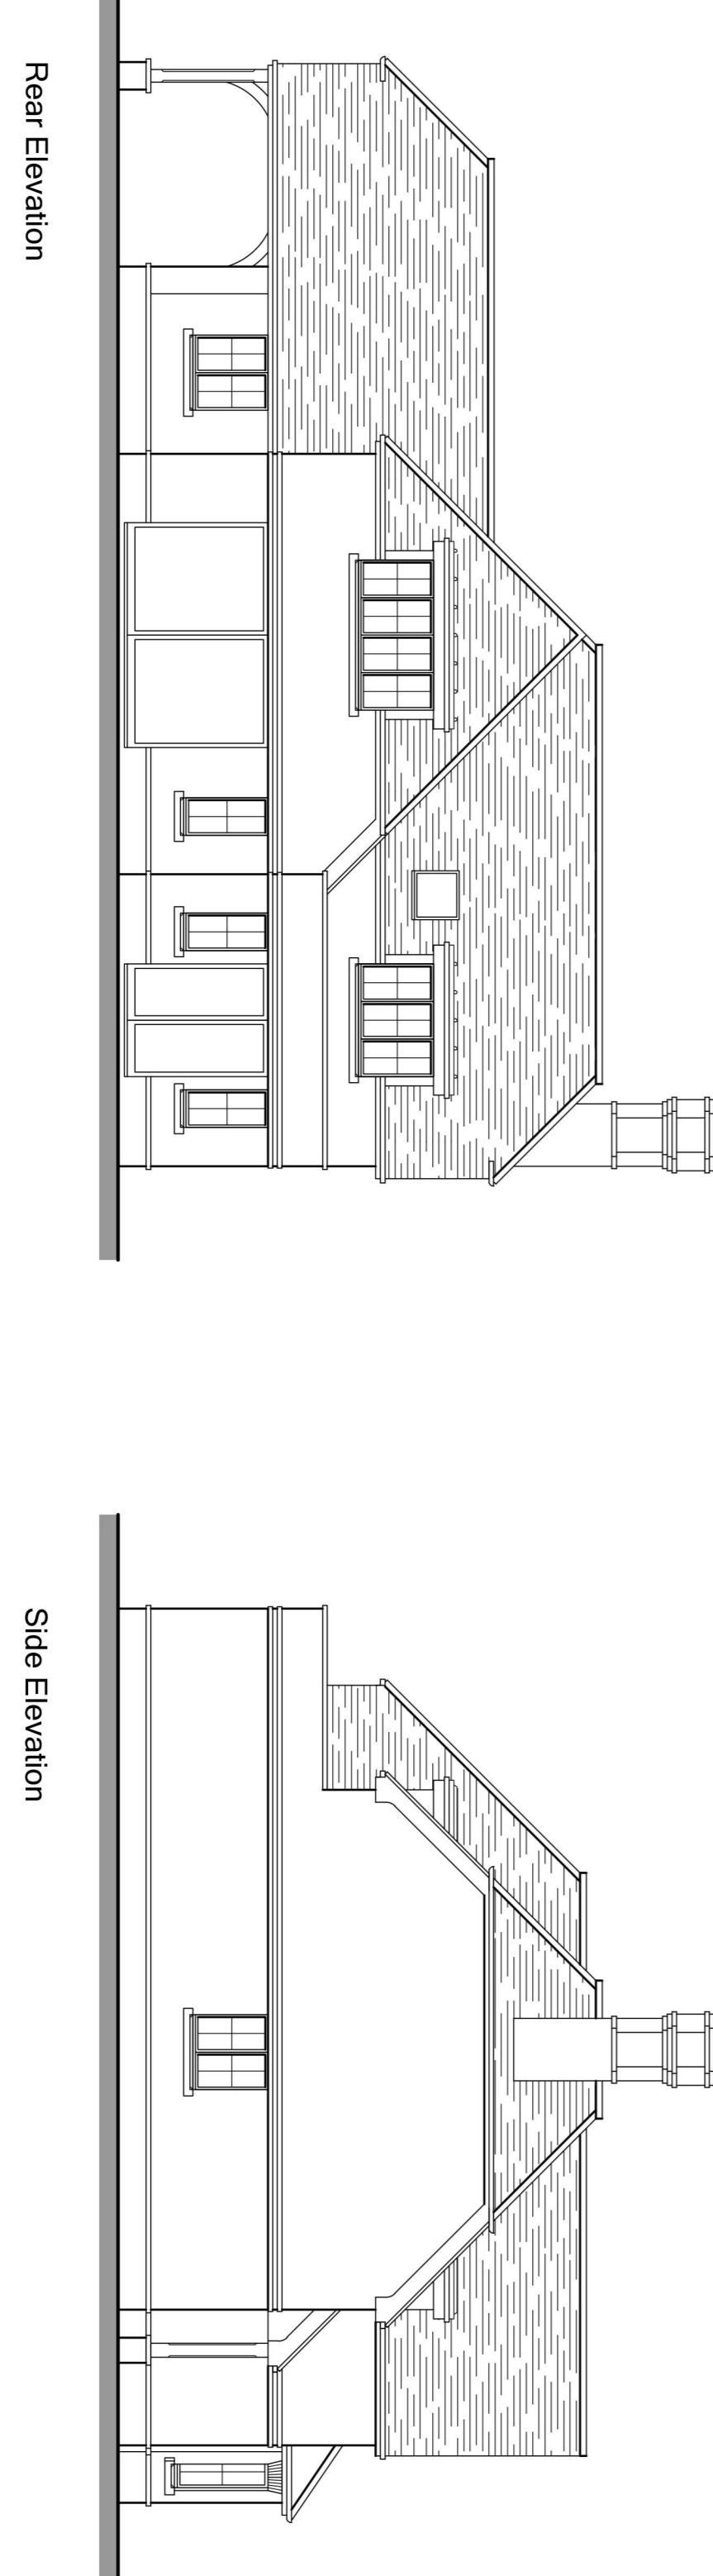

First Floor Plan
GIA - 97.5m² (1,054ft²)

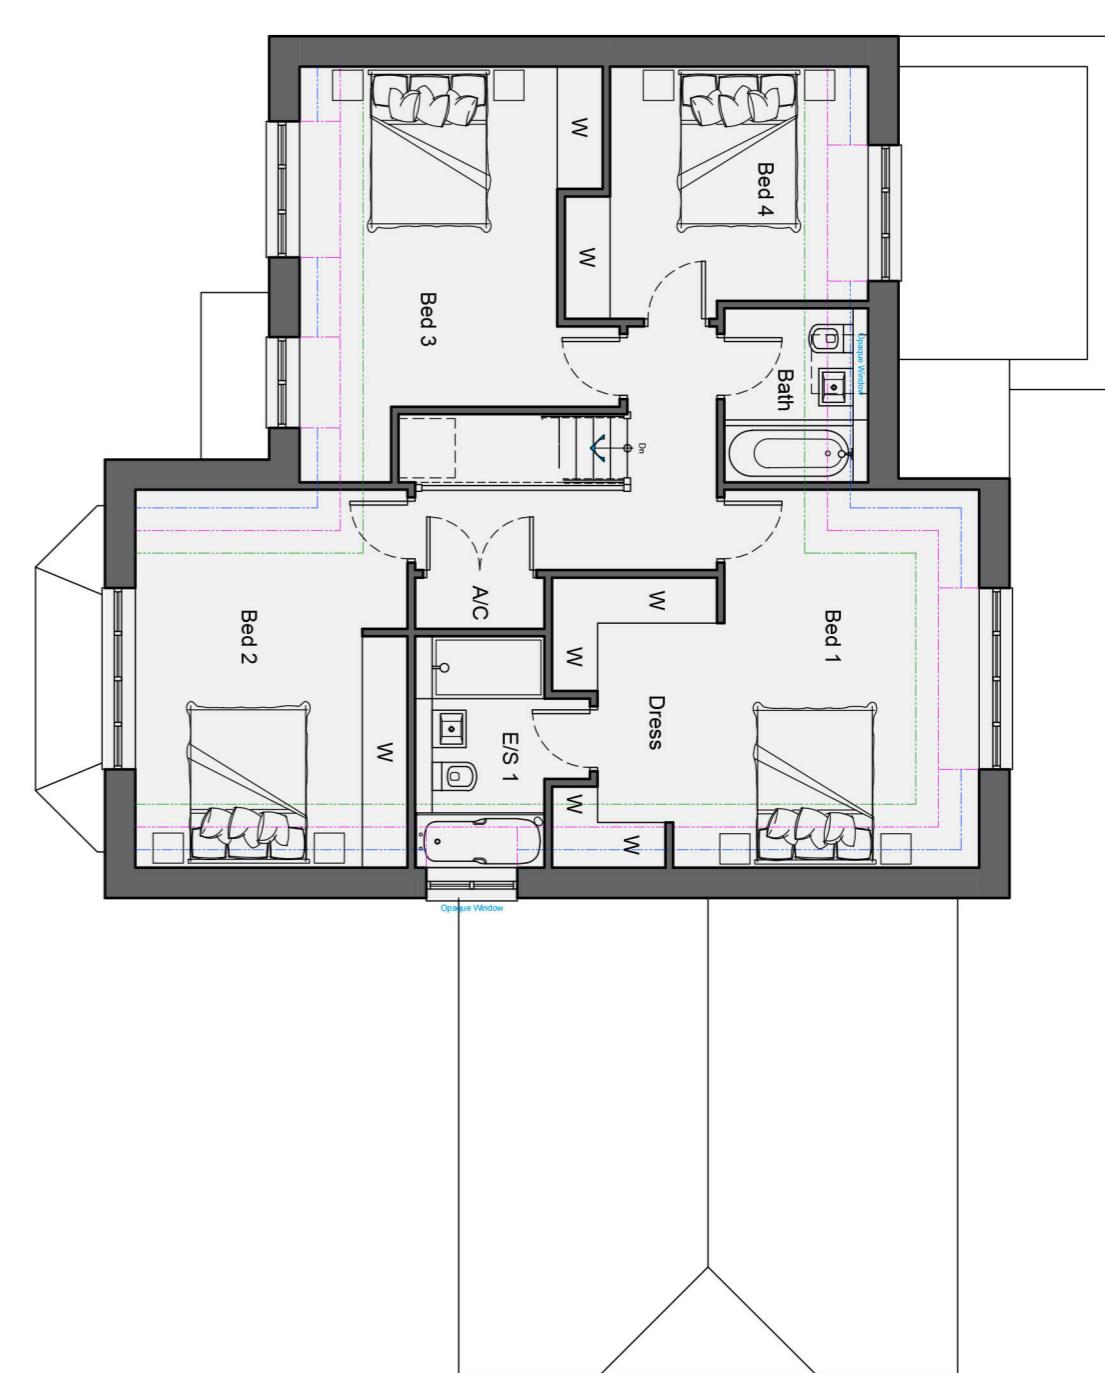

Roof Plan

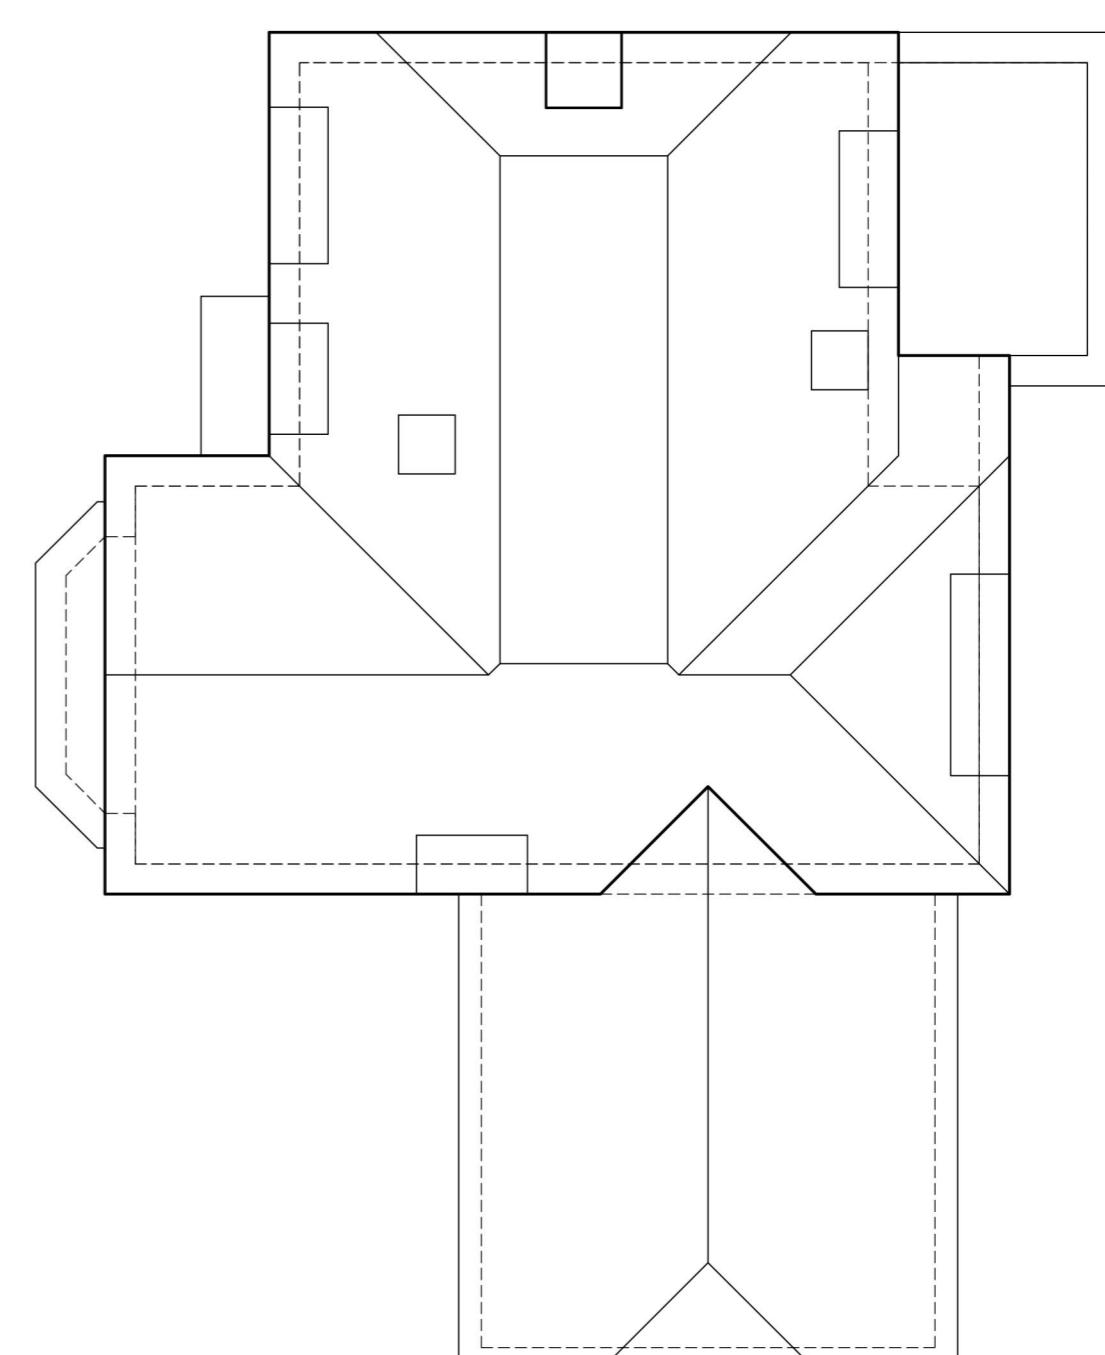

SCALE 1:100
0 1 2 3 4m
6 8 10m

REV.	DATE	REVISION	REV.	DATE	REVISION	CLIENT:	PROJECT AND SOUTH OF THE DOWING CLUB THE DOWING CLUB, THE FIELD ENGLAND	DRAWN BY:	PROPOSED PLANS ELEVATIONS	REVISION:
						BRUCKLAND DEVELOPMENTS				

At dimensions to be checked by client and any other professional concerned to be reported to the Planning Authority. This drawing is the copyright of the architect and all other rights reserved.
© Copyright Events on the Reasons and Information given on this drawing are for planning purposes only and are not to be relied upon for any other purpose. Plans and dimensions only. Subject to site survey and all necessary permissions.
44 (0) 1344 313144
www.sixthformarchitects.co.uk
600 Boundary Road, London NW10 6JU, United Kingdom

2015-10-25
:Architectural
VISION
DRAWN BY: CARO
JOB NO: 25 - P0315
DRAWING NO: 115
REVISION: A