



PLANNING APPLICATION DRAWING

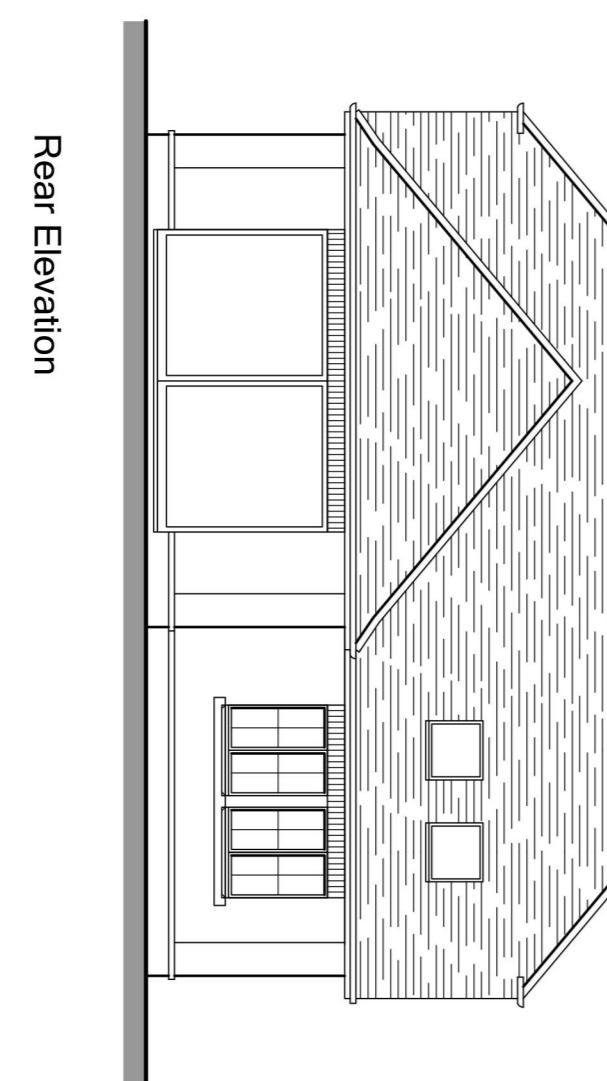


Rear Elevation

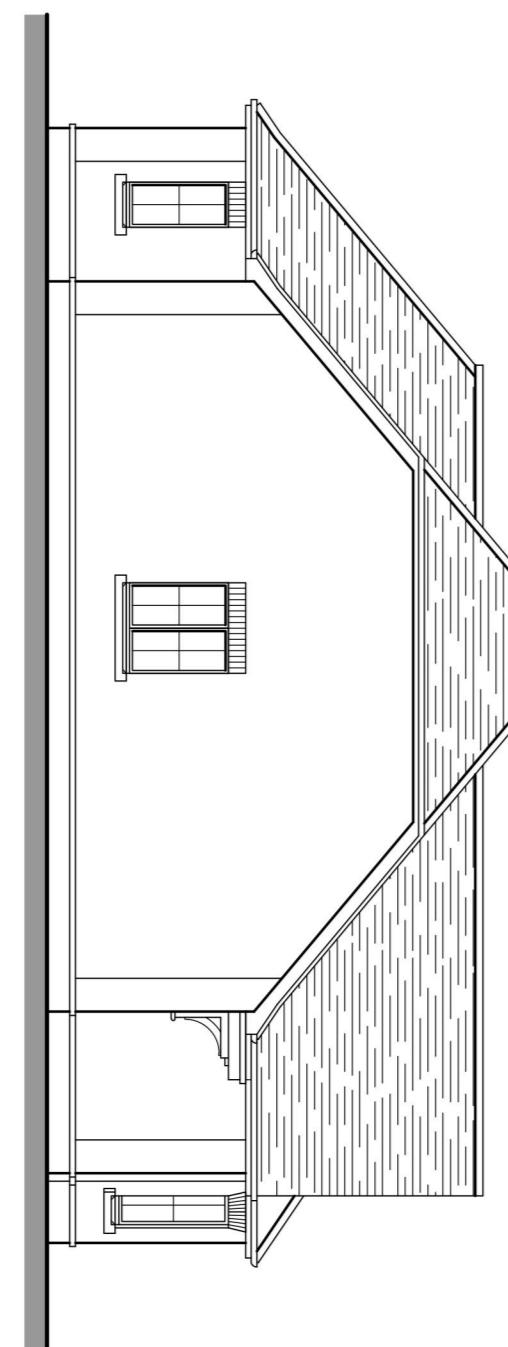

Side Elevation



Front Elevation

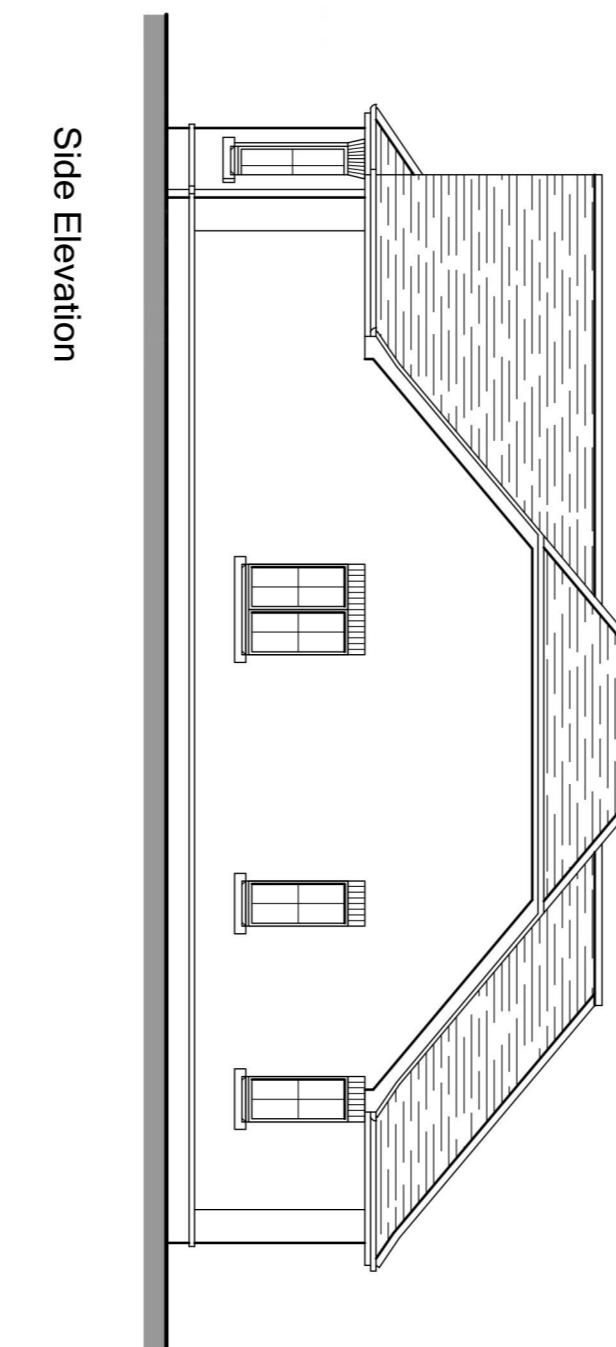


Side Elevation

Ground Floor Plan

TOTAL GIA - 118.7m² (1,270ft²)



Roof Plan

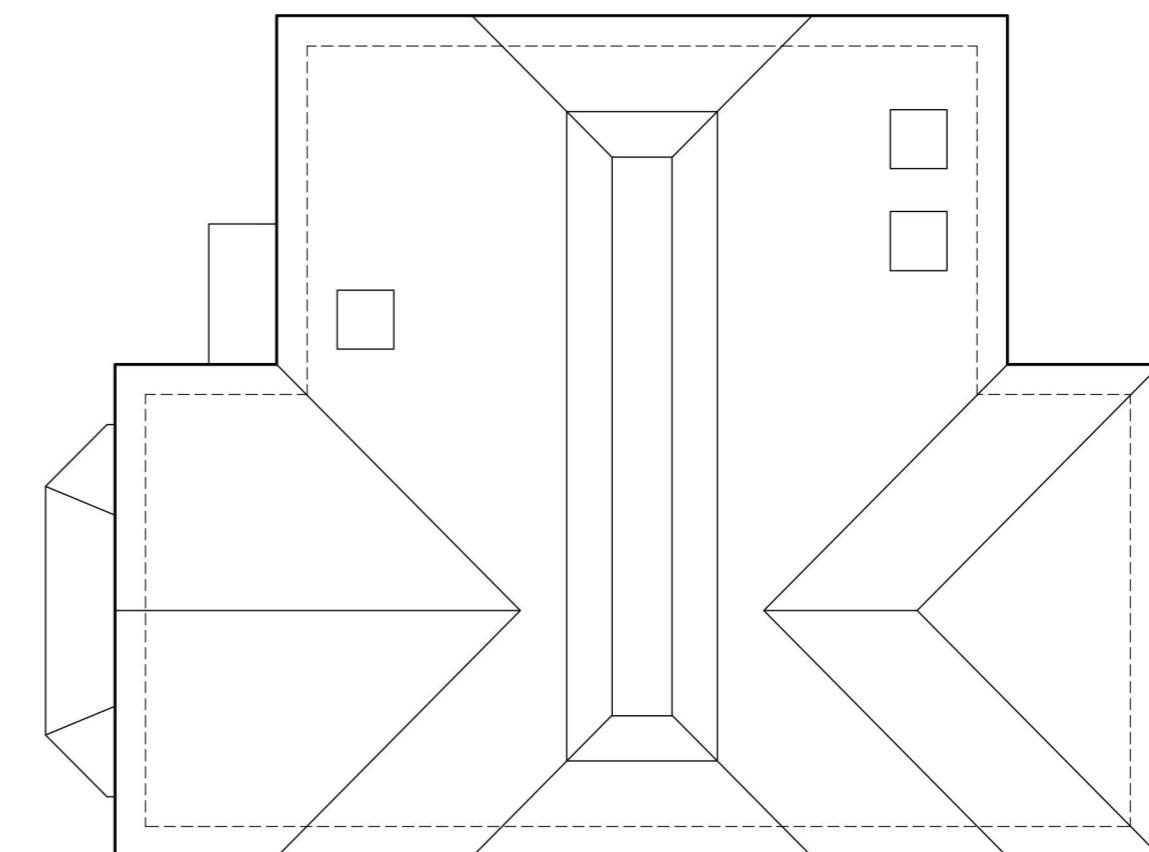

SCALE 1:100
0 1 2 3 4m
6 7 8 9 10m

REV.	DATE	REVISION	REV.	DATE	REVISION	CLIENT:	BRUCKLAND DEVELOPMENTS	PROJECT AND SOUTH OF THE DOWING CLUB THE DOWING CLUB, THE FIELD ENGLAND
						DRAWN:	PLOT 01 PROPOSED PLANS ELEVATIONS	DRAWN:
						DESIGNED:	PLOT 01 PROPOSED PLANS ELEVATIONS	DESIGNED:
						REVISION:	4401134413514	REVISION:
							© 2012 Copyright Reserved by us © 2012 Copyright Reserved by us © 2012 Copyright Reserved by us © 2012 Copyright Reserved by us	
						DATE:	OCT-15	DATE:
						DRAWN:	25-F0315	DRAWN:
						REVISION:	110	REVISION:
						REV.:	A	REV.:

-WEN-1-20
:Architectural
VISION

At dimensions to be checked by user and any other professional or surveyor to be reported to the relevant authority if any other professional or surveyor is used.

© COPYRIGHT EXISTS ON THE REVISIONS AND INFORMATION SHOWN ON THIS DRAWING. NO PART OF THIS DRAWING MAY BE COPIED OR REPRODUCED, IN WHOLE OR IN PART, OR USED FOR ANY OTHER PURPOSE, WITHOUT THE WRITTEN CONSENT OF THE DRAWER. THIS DRAWING IS THE PROPERTY OF THE DRAWER AND IS NOT TO BE COPIED OR REPRODUCED IN WHOLE OR IN PART, OR USED FOR ANY OTHER PURPOSE, WITHOUT THE WRITTEN CONSENT OF THE DRAWER.