

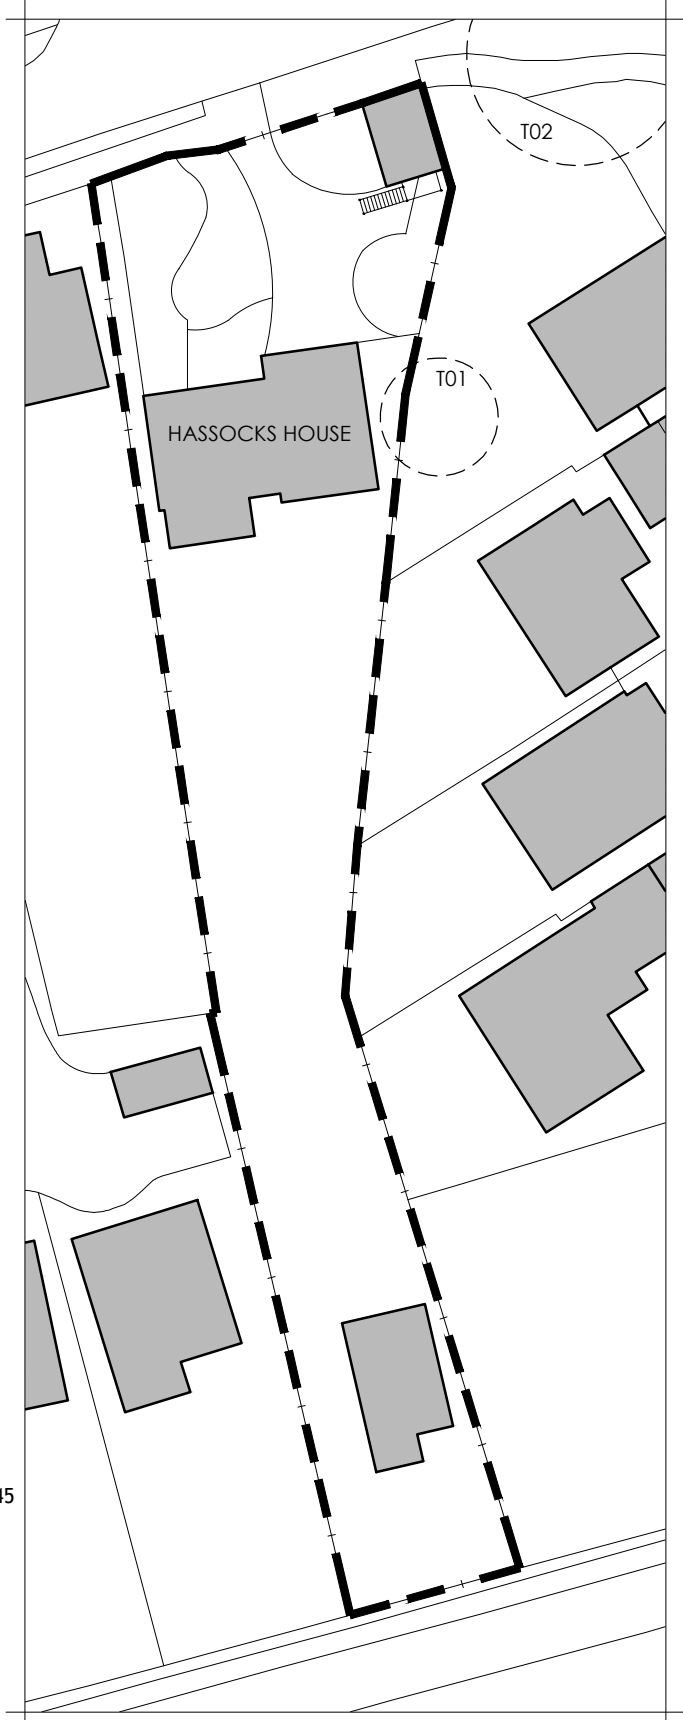



1 SITE LOCATION PLAN
 SCALE 1:1250 @ A3
 © Crown Copyright and database rights 2026. OS AC0000813445
 Licence number 100022432

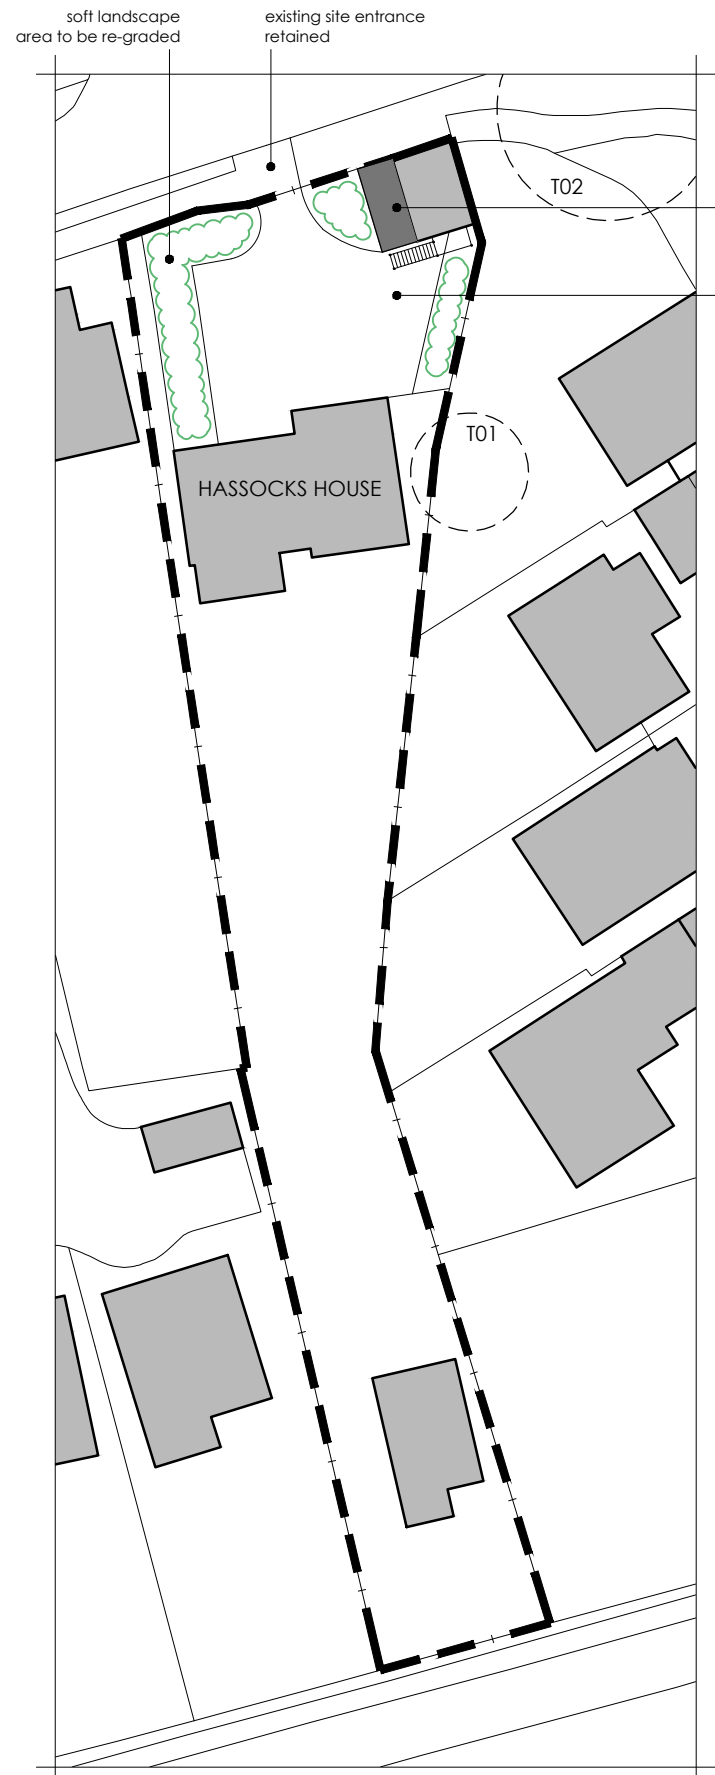

2 SITE BLOCK PLAN (EXISTING)
 SCALE 1:500 @ A3

 

3 SITE BLOCK PLAN (PROPOSED)
 SCALE 1:500 @ A3

 

footprint of proposed extension to outbuilding
 driveway to be modified

A PLANNING SUBMISSION 11.2.26
 Rev. Revision Details Date

PAUL JACOB
 CHARTERED ARCHITECT

Do not scale. Written dimensions only are to be taken from this drawing. All dimensions are to be checked on site before work is commenced. © Paul Jacob | 07788 718446

Project: HASSOCKS HOUSE, COMPTONS BROW LANE	
Drawing: SITE PLANS	
Drawing No: 184 - 001	Revision: A
Scale: As shown	
Date: Jan '26	