




1 GROUND FLOOR PLAN  
SCALE 1:100 @ A1

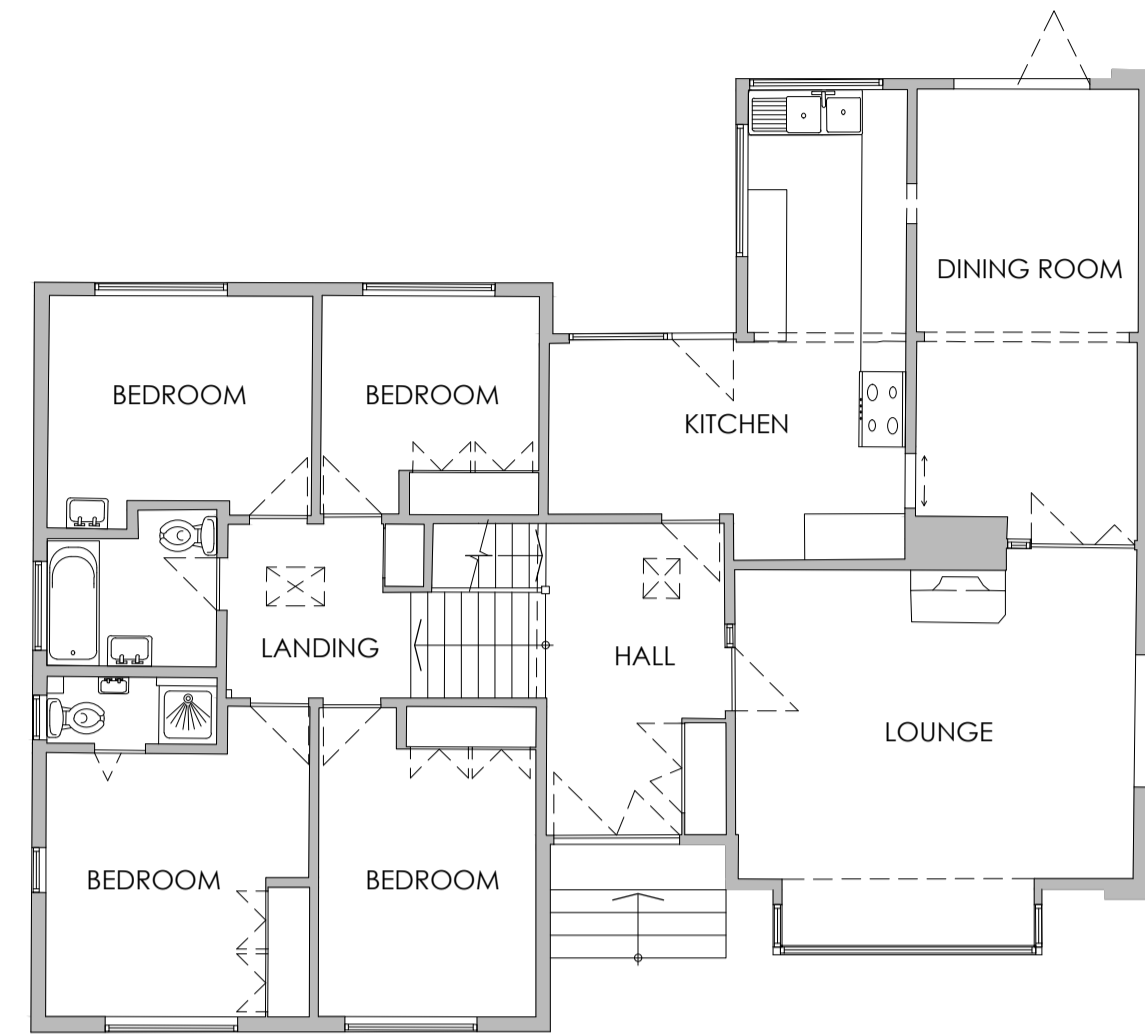

2 FIRST FLOOR PLAN  
SCALE 1:100 @ A1

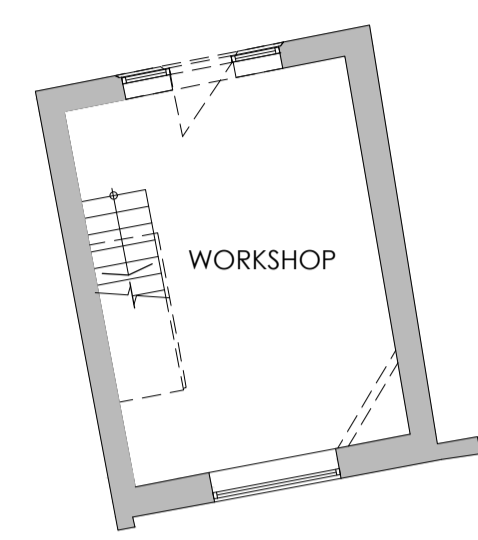


7 GROUND FLOOR PLAN  
SCALE 1:100 @ A1

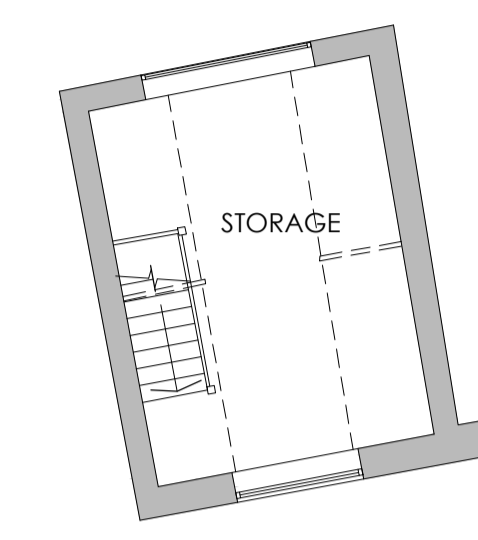

8 FIRST FLOOR PLAN  
SCALE 1:100 @ A1




3 NORTH (FRONT) ELEVATION  
SCALE 1:100 @ A1

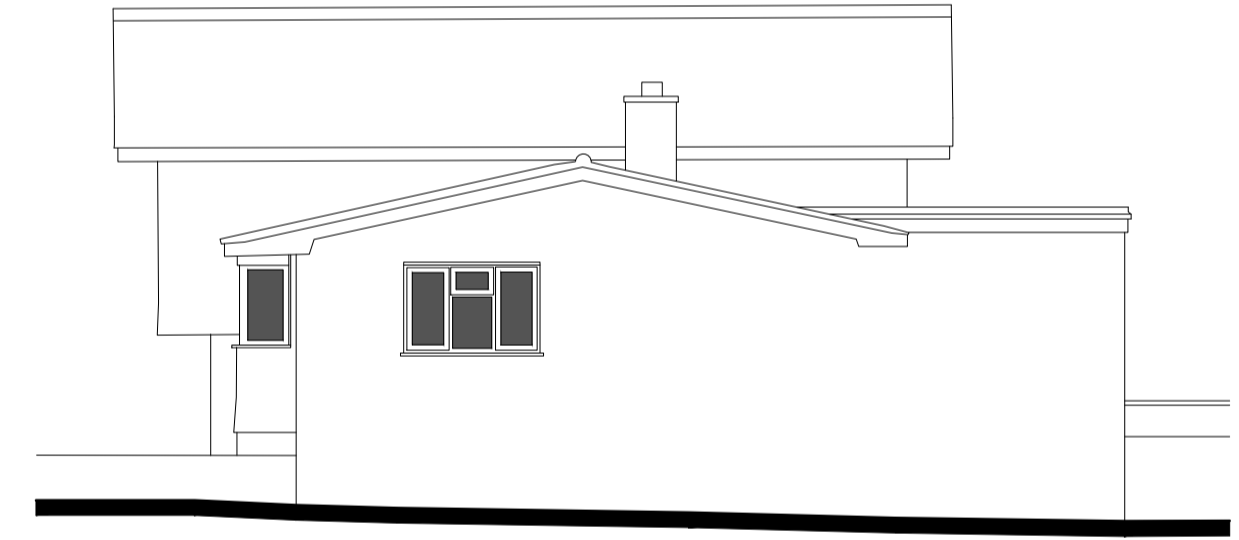

4 WEST ELEVATION  
SCALE 1:100 @ A1




9 NORTH ELEVATION  
SCALE 1:100 @ A1

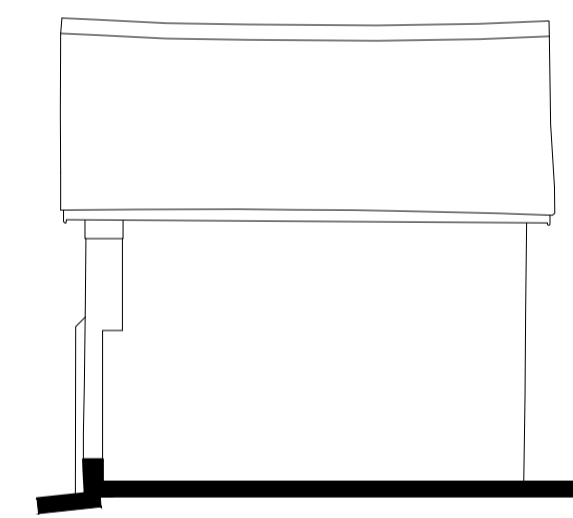

10 WEST ELEVATION  
SCALE 1:100 @ A1




5 SOUTH (REAR) ELEVATION  
SCALE 1:100 @ A1

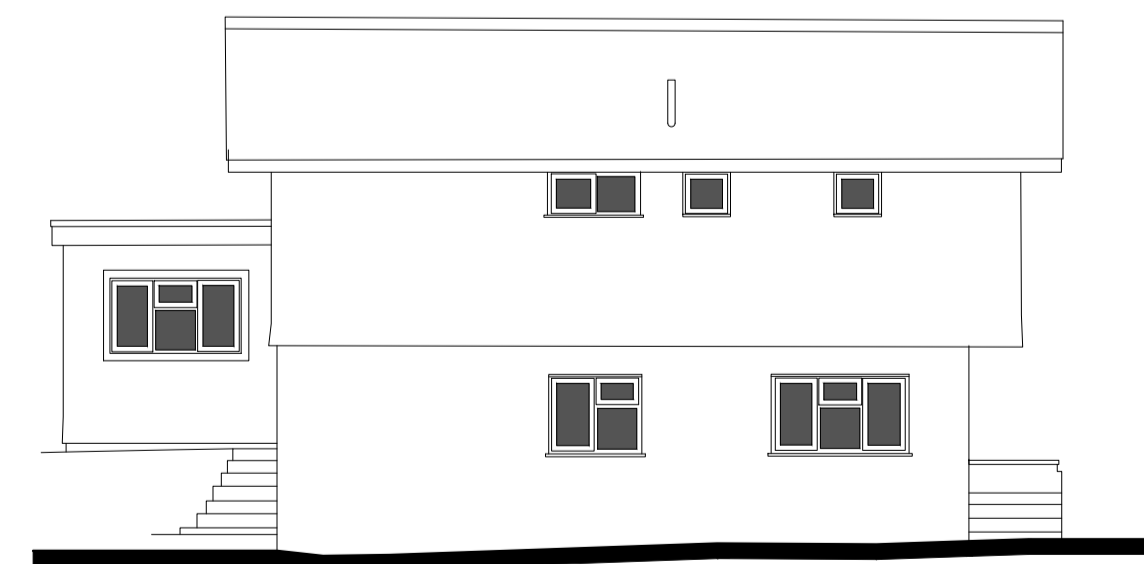


6 EAST ELEVATION  
SCALE 1:100 @ A1



11 SOUTH ELEVATION  
SCALE 1:100 @ A1

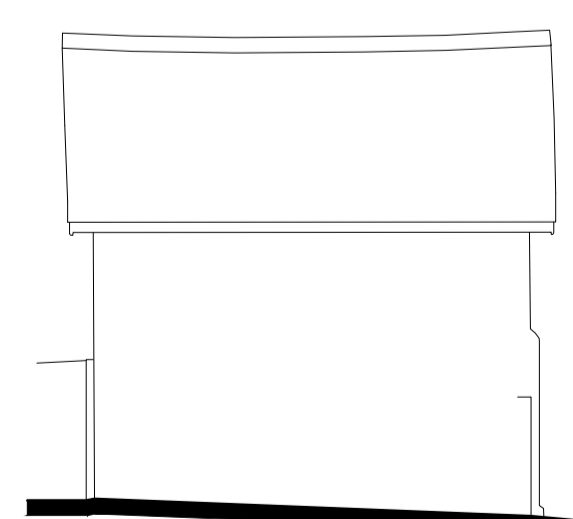

12 EAST ELEVATION  
SCALE 1:100 @ A1

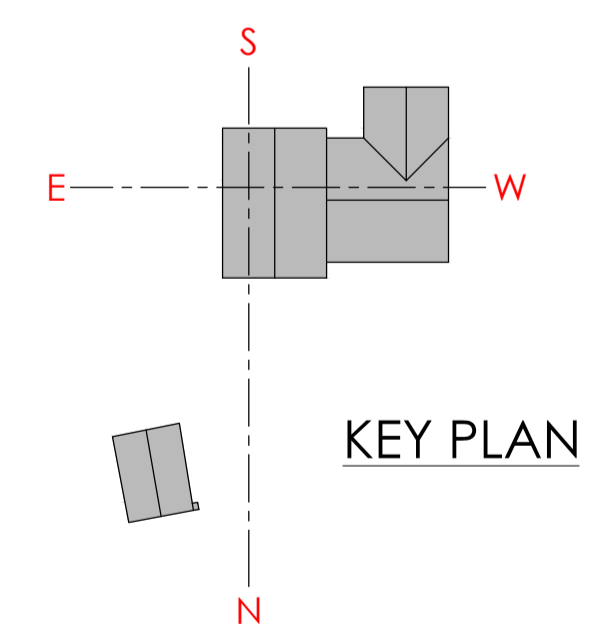

KEY PLAN

MAIN HOUSE  
OUTBUILDING

THIS DRAWING IS BASED ON THE SURVEY CARRIED OUT BY HB SURVEYS (JOB NO. 25061)

A PLANNING SUBMISSION 11.2.26  
Rev. Revision Details Date

**PAUL JACOB**  
CHARTERED ARCHITECT

Do not scale from this drawing. Written dimensions only are to be taken from this drawing. All dimensions are to be checked on site before work is commenced. © Paul Jacob 1 07788 71846

Project: **HASSOCKS HOUSE**  
**COMPTONS BROW LANE**

Drawing: **AS EXISTING**

Drawing No: **184 - 002** Revision: **A** Scale: **1:100 @ A1**  
Date: **Jan '26**