



1:100 EXISTING FIRST FLOOR PLAN

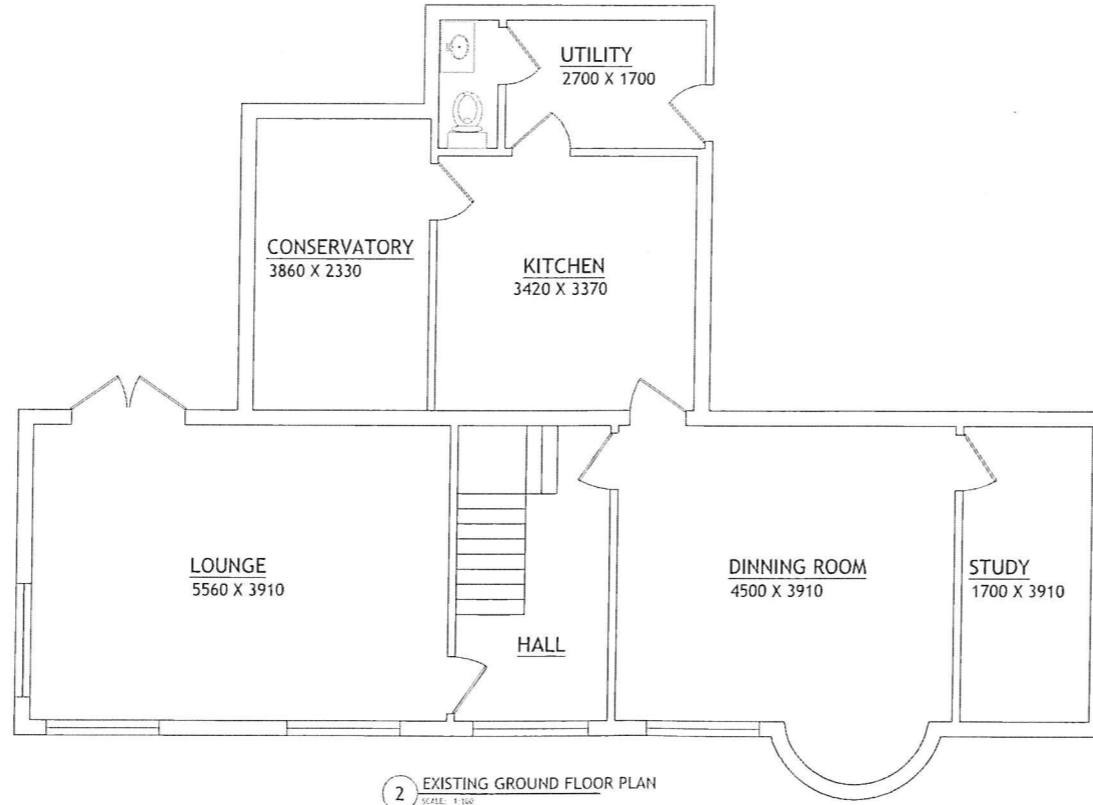

2 EXISTING GROUND FLOOR PLAN

1:100

 

SHEET NO.
SN

DWG NO.: DWGNO
REVISION: REVNO

SCALE: 1:100
DATE: 2/21/2023

CLIENT NAME:
LILLIEPOD
PROJECT ADDRESS:
UNITED KINGDOM

DRAWING TITLE:
EXISTING FLOOR PLAN

WE warrant that the information contained in this drawing was prepared by us or on our behalf and that we are qualified to provide such services. We do not warrant that the information is complete, accurate or that it will be suitable for any particular purpose. We accept no liability for any loss or damage, including consequential loss or damage, arising from the use of this drawing. 

STAMP
KAMI DESIGN
2/21/2023

DRAWINGS PROVIDED BY:
KAMI DESIGN
www.kamidesign.com
www.liverpool.com/kami_filler