


PLOTS 2 & 3
 GEFA = 127m² (1368ft²)
 GIFA = 108m² (1163 ft²)
 TOTAL GEFA
 254 m³ (2735ft²)

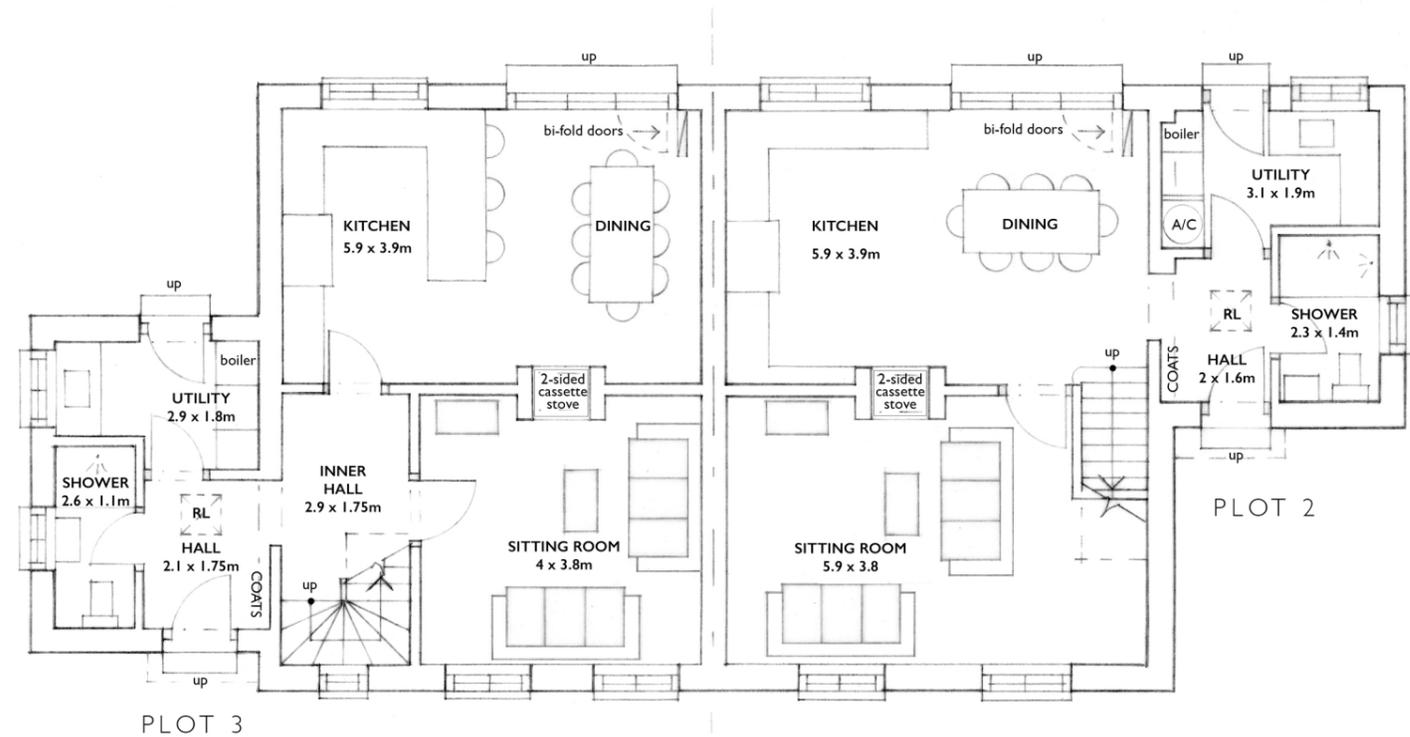

Ground Floor Plan

This drawing has been prepared for the purpose of gaining planning permission only and does not purport to be a working or contractual drawing. This drawing has been prepared based on survey drawings and information prepared by others. All dimensions and levels on all drawings must be checked and verified on site before commencement of works.



client:	White Oak Developments Ltd	date:	13/06/2025	pauline SUTTON design 0771 8898186
site address:	Threals Farm Cottages . Threals Lane . West Chiltington . West Sussex . RH20 2RF	drawing no:	09	
title:	FULL PLANNING	scale:	1:100 @A3	
project:	Demolition of 2no. existing cottages and erection of 3no. dwellings with associated landscaping.	drawing title:	PLOTS 2 & 3 PROPOSED PLANS	