


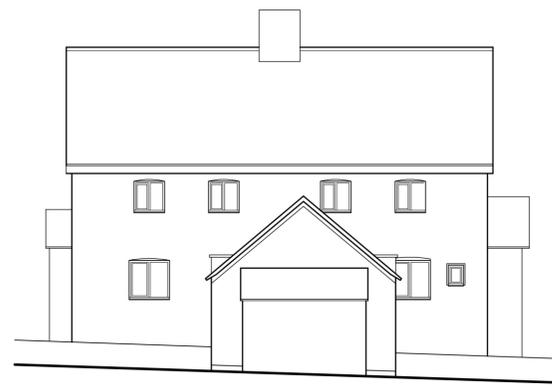


WEST ELEVATION 1:100




NORTH ELEVATION 1:100




EAST ELEVATION 1:100

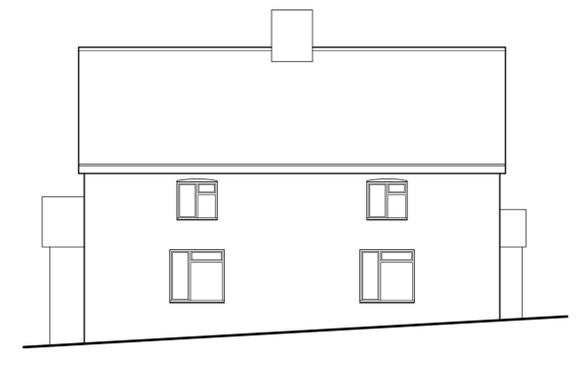

SOUTH ELEVATION 1:100

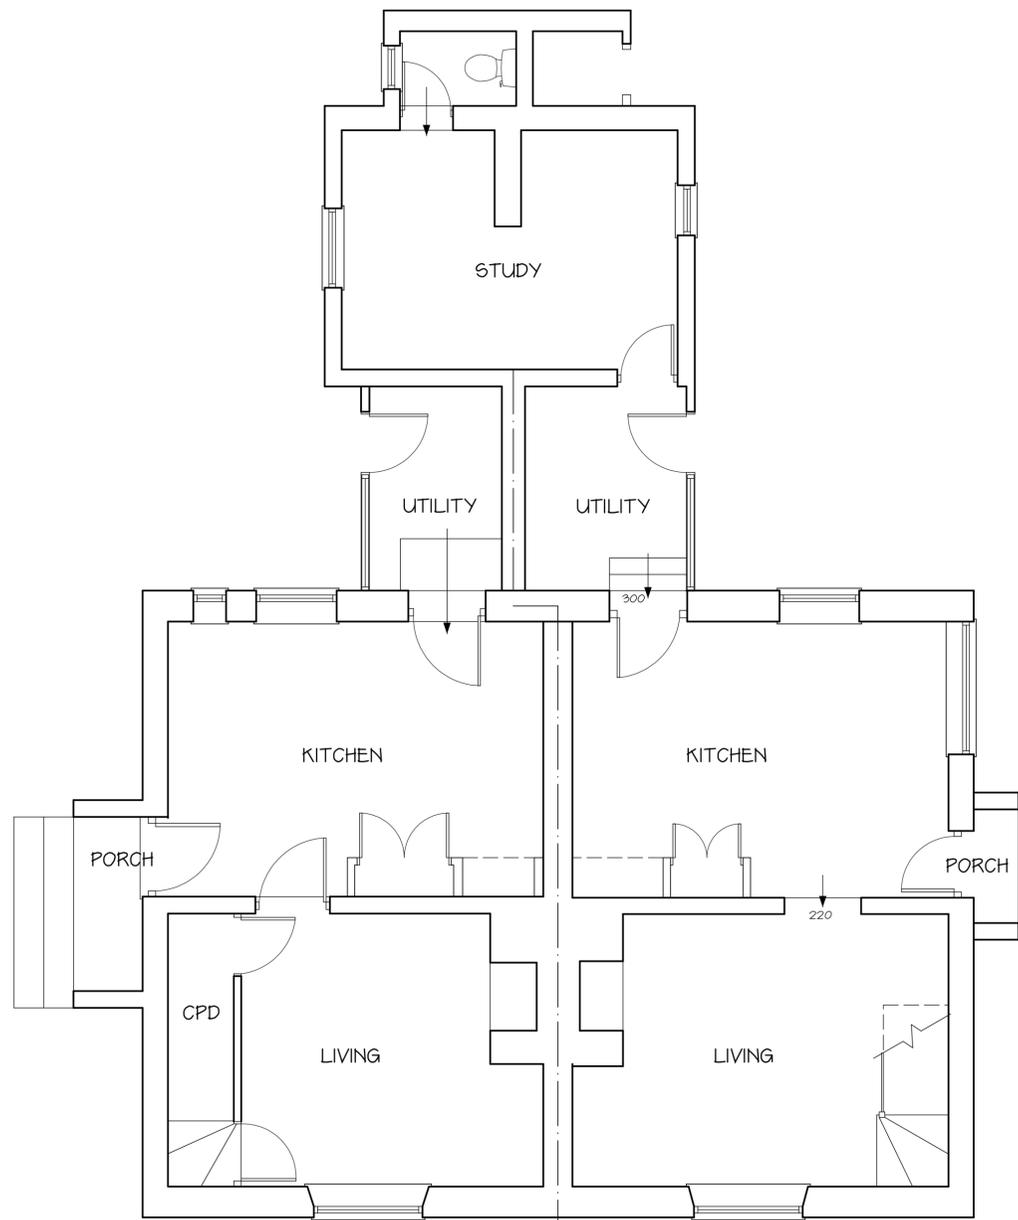

GROUND FLOOR PLAN 1:50

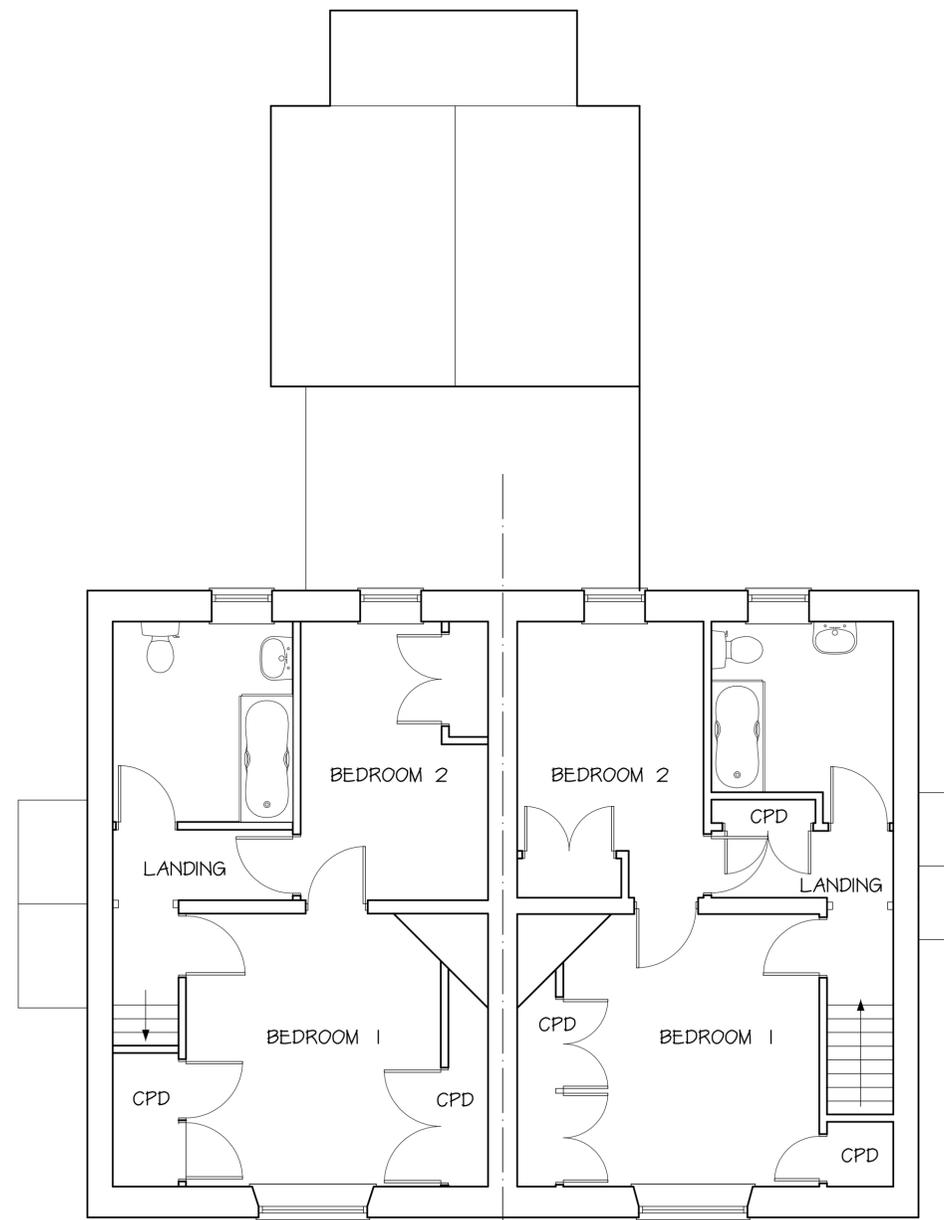

FIRST FLOOR PLAN 1:50



Project

Threals Farm Cottages . Threals Lane
West Chiltington . West Sussex . RH20 2RF

Demolition of 2no. existing cottages
and erection of 3no. dwellings
with associated landscaping.

White Oak Developments Ltd

pauline
SUTTON
design

0771 8898186

Scale 1:50 / 1:100

09/06/2025

Drw no
13

Drawing Status
INFORMATION

Drawing Title

**EXISTING
PLANS & ELEVATIONS**