




Existing Site Plan
1:200

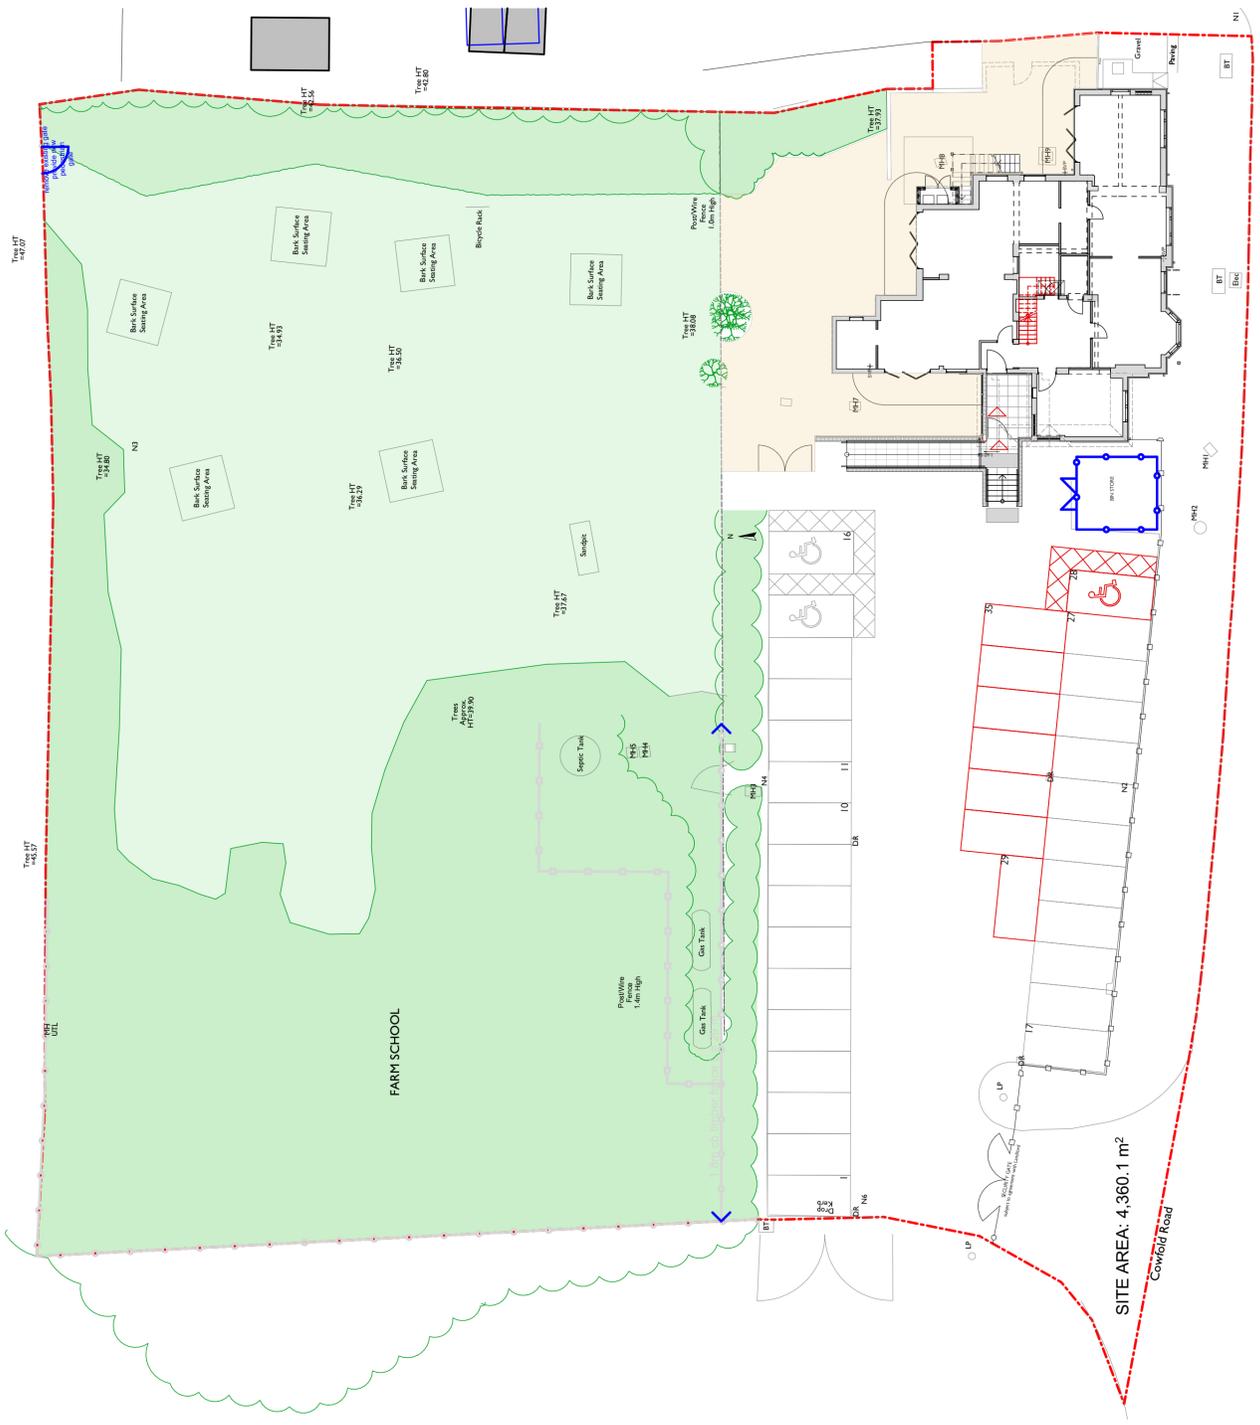

Proposed Site Plan
1:200

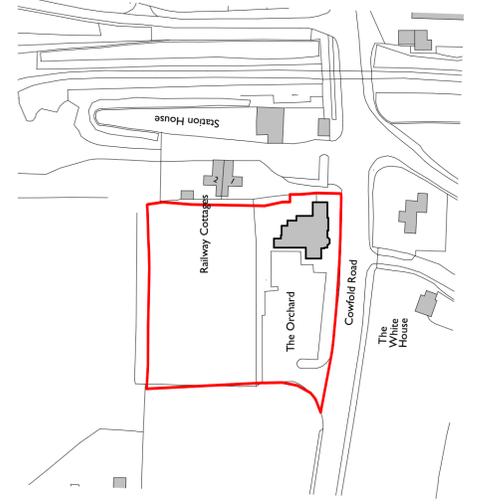

Location Plan
1:250

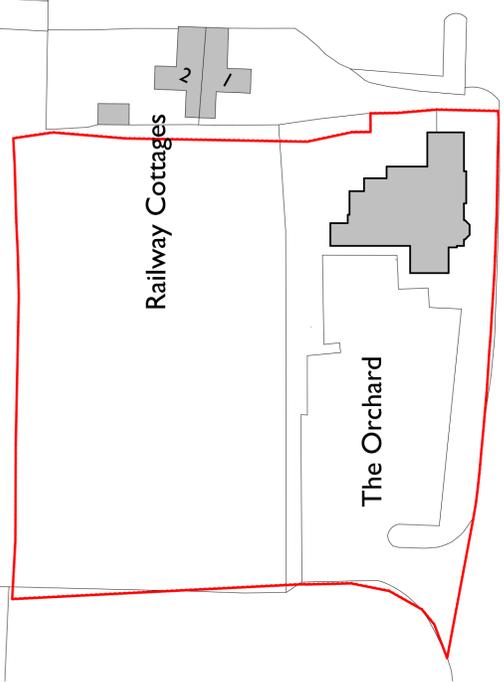

Block Plan
1:200

Work in Progress	Revision	Drawn: db	Checked: pb
		Date: 12/12/2023	
		Scale: 1:200	
		Job No: J005200	
		Drawing No and Rev: DD-00	
		File ref: v007	

Job Title:
The Orchard, Cowfold Road, West Grinstead, RH13 8LU

Client:
Little Barn Owls Ltd

Notify the architect for drawings and/or specification discrepancy. This project is subject to survey and statutory approvals. © This drawing is the property of Little Barn Owls Ltd and shall not be used in whole or part without written consent. Do not scale from this drawing except for planning purposes. Verify all dimensions on site.

Project Status:
Planning

Drawing Title:
Location Plan, Block Plan, Existing and Proposed Site Plan

Scale: 1:200
Date: 12/12/2023
Job No: J005200
Drawing No and Rev: DD-00
File ref: v007