




WICKHURST GREEN, BROADBRIDGE HEATH
PROPOSED HOUSETYPE ELEVATIONS - HT "231" VARIANT "V3"

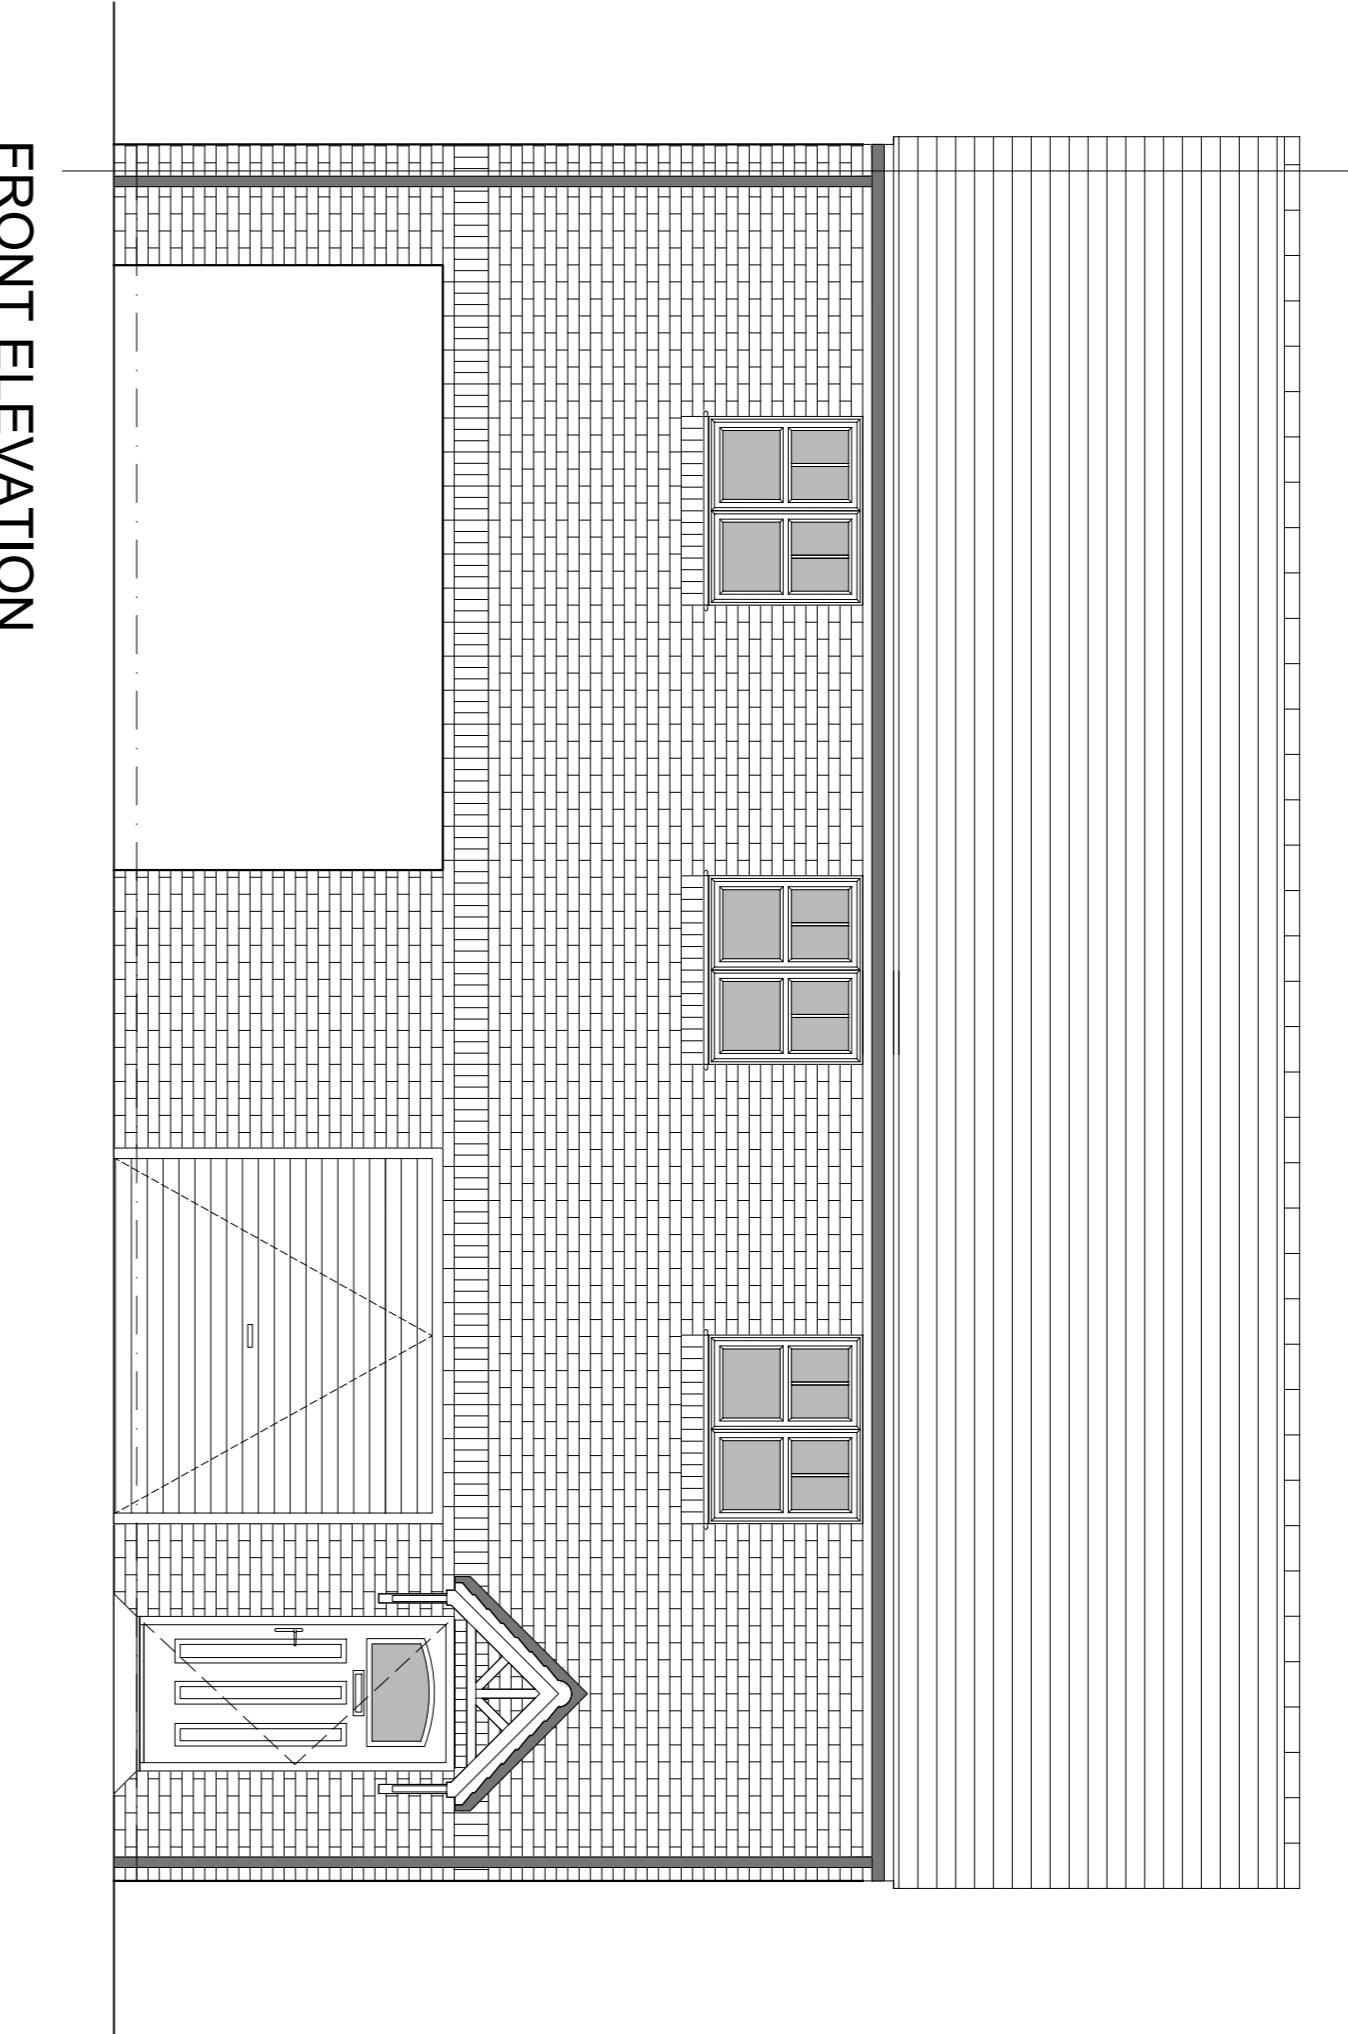

FRONT ELEVATION

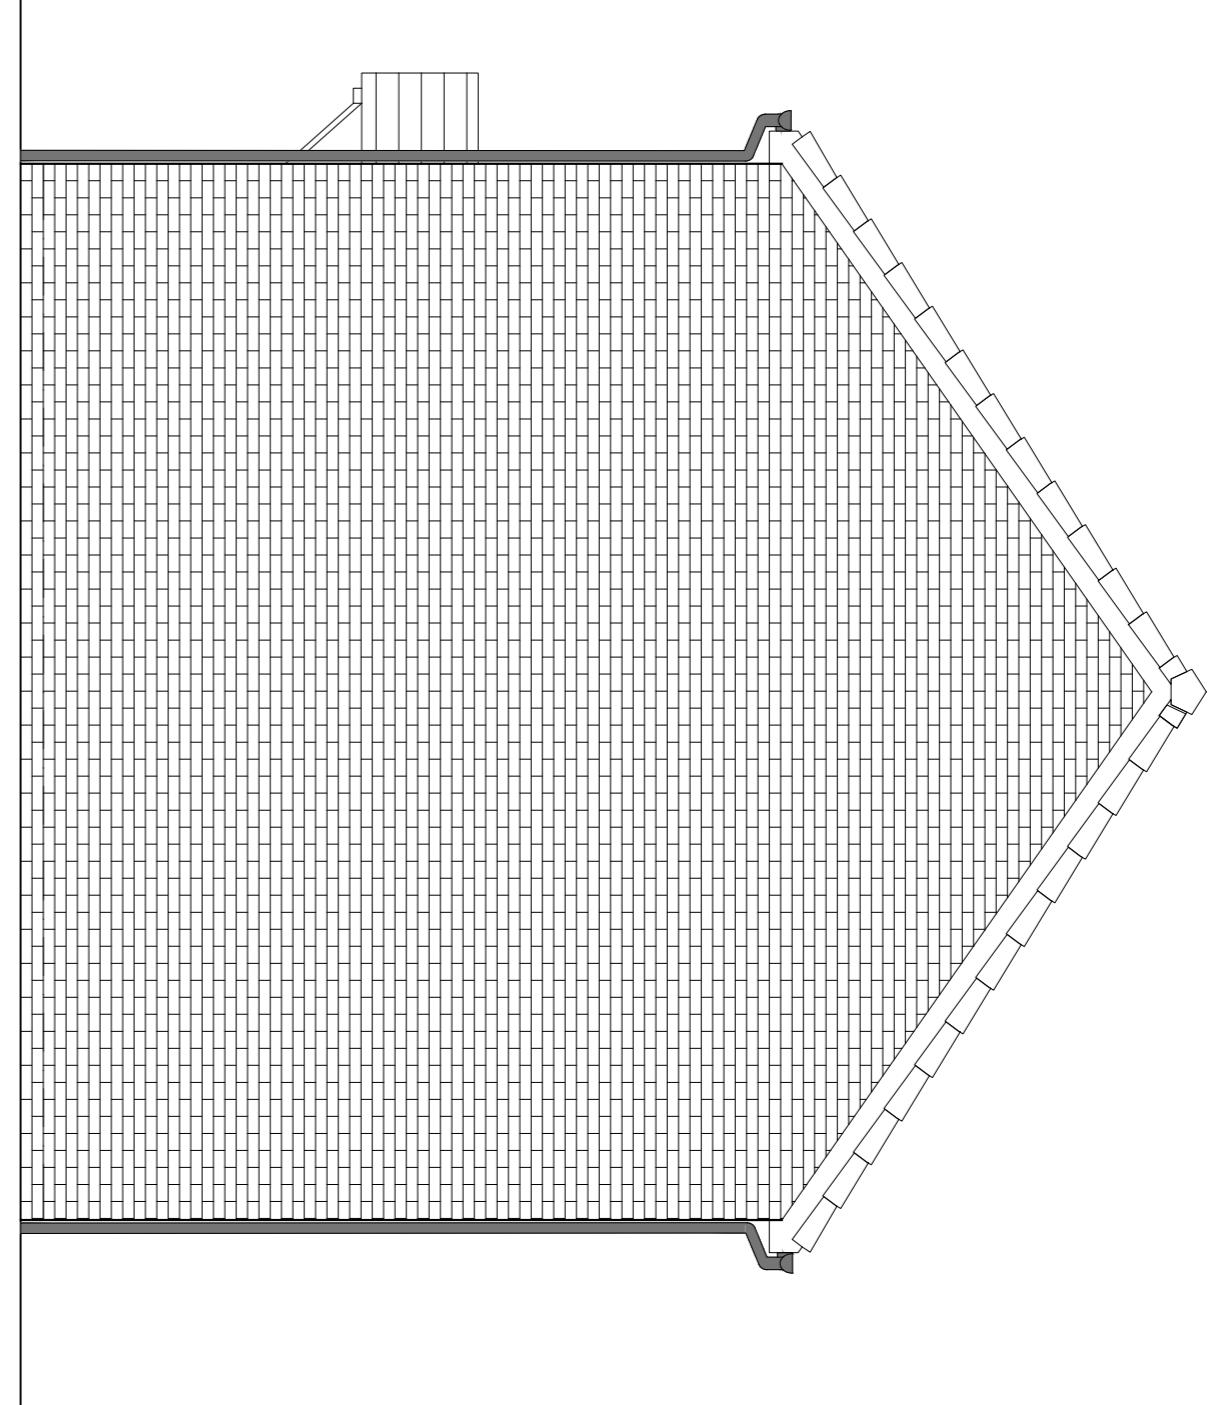

SIDE ELEVATION 2

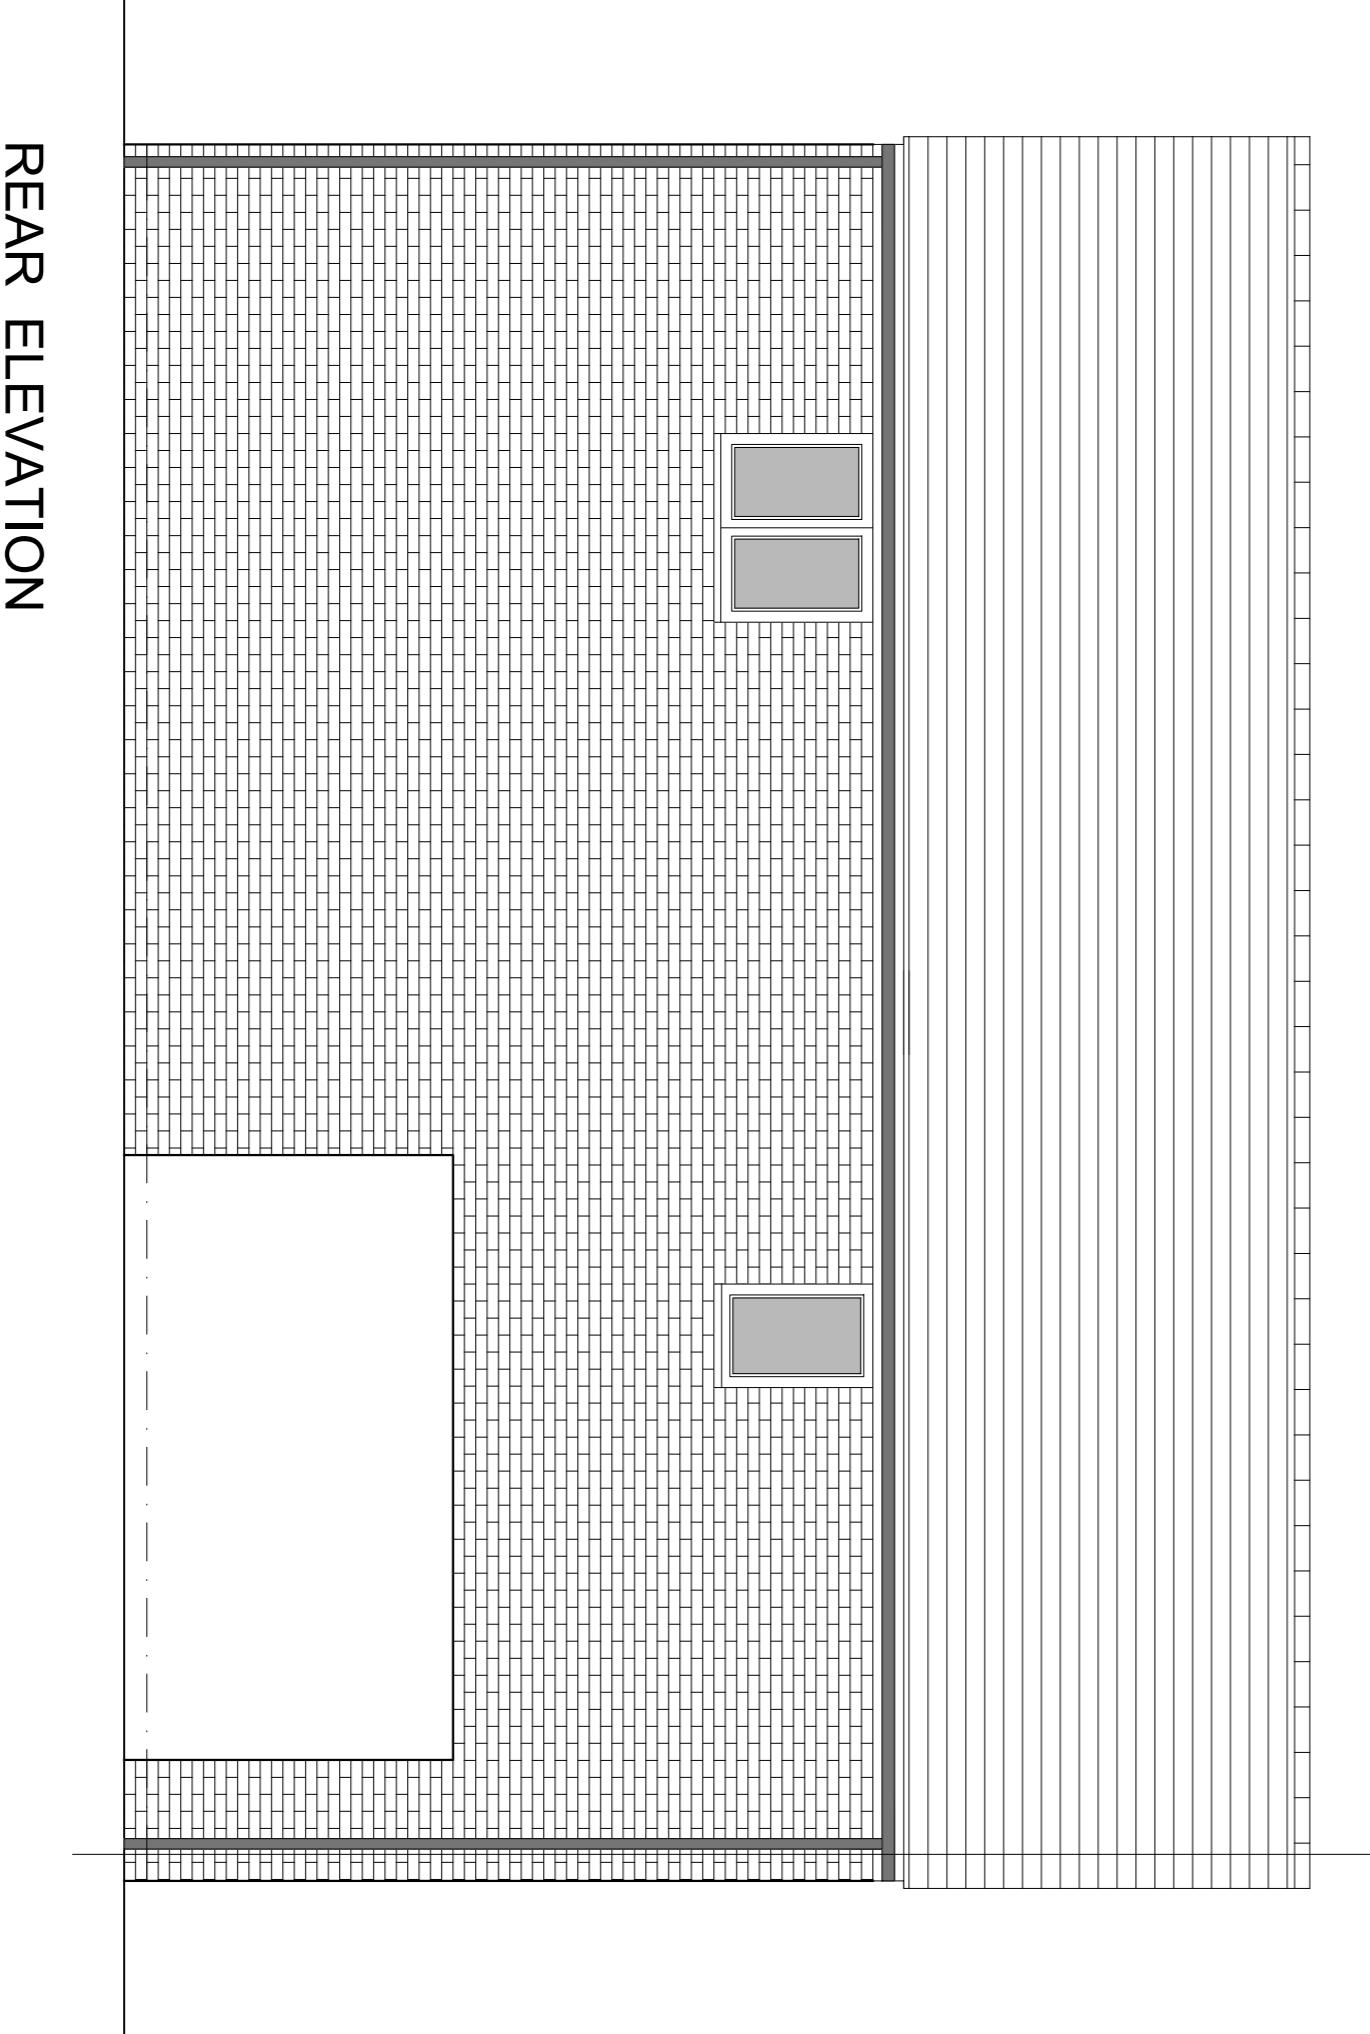

REAR ELEVATION

| A | 09/09/25 | Planning Issue | JM |
|---|----------|----------------|----------|
| Rev | Date | Amendment | Initials |
| Project: WICKHURST GREEN, BROADBRIDGE HEATH | | | |
| Client: VISTRY (MAJOR PROJECTS) | | | |
| Drawing: PROPOSED HOUSETYPE ELEVATIONS | | | |
| HT - "231" VARIANT "V3" | | | |
| Drawing no: 24.1945.4005 | | | |
| Rev: A | | | |
| Scale@A1: | 1:50 | Date: | APR/25 |
| Drawn: | JC | Checked: | CH |

PLANNING ISSUE

© Finc Architects Ltd 61-63 New London Road, Chelmsford, Essex, CM2 0ND
T: 01245 620080 W: www.fincarchitects.com E: contact@fincarchitects.com

Disclaimer: © Finc Architects Ltd and the copyright to all the information contained within this drawing is held by Finc Architects Ltd. All dimensions and measurements are rough and are not to scale. This drawing is to be printed in colour.

Do not scale from this drawing. This drawing is to be printed in colour.

SCALE 1:50

0 0.5 1 2 3 4 5m

| HOUSETYPE VARIATIONS | |
|-------------------------|-----------------|
| LOT NUMBERS: | AS DRAWN - 33 |
| PILOT: | |
| WALLS: | BRICK |
| MATERIALS: | |
| WALLS (TREATMENT): | UPVC |
| RENDERING: | |
| OSB/CLAD/WOOD: | |
| EXTERNAL DOORS: | UPVC |
| OBSCURE DOORS: | |
| ROOF: | TILE |
| GUTTERING & DOWNPPIPES: | UPVC |
| FASCIA & SOFFITS: | UPVC |
| WINDOW OMISSION: | ROTS |
| AREA OF UNIT (GA): | 74.8sqm 707sqft |
| B. REGS PART M: | M4(1) |
| MISS COMPAT: | YES |
| CHARACTER AREA: | WESTERN GATEWAY |