


ROP


DSEB HOUSETYPE ELEVATIONS - HT "236" VARIANT "V2"

KHURST GREEN, BROADBRIDGE HEATH


HOUSE TYPE VARIATIONS

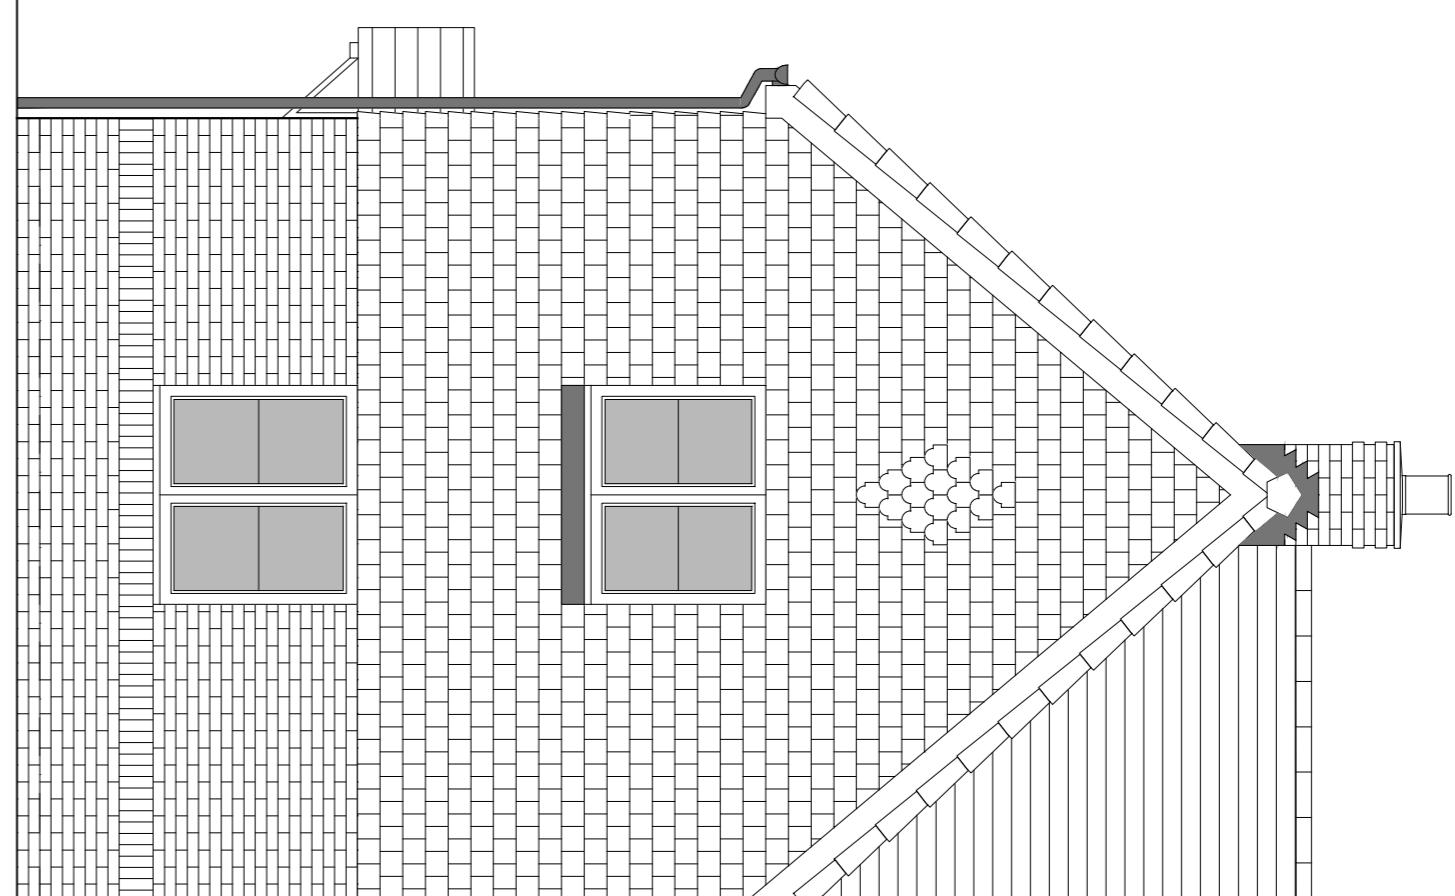

SIDE ELEVATION 1

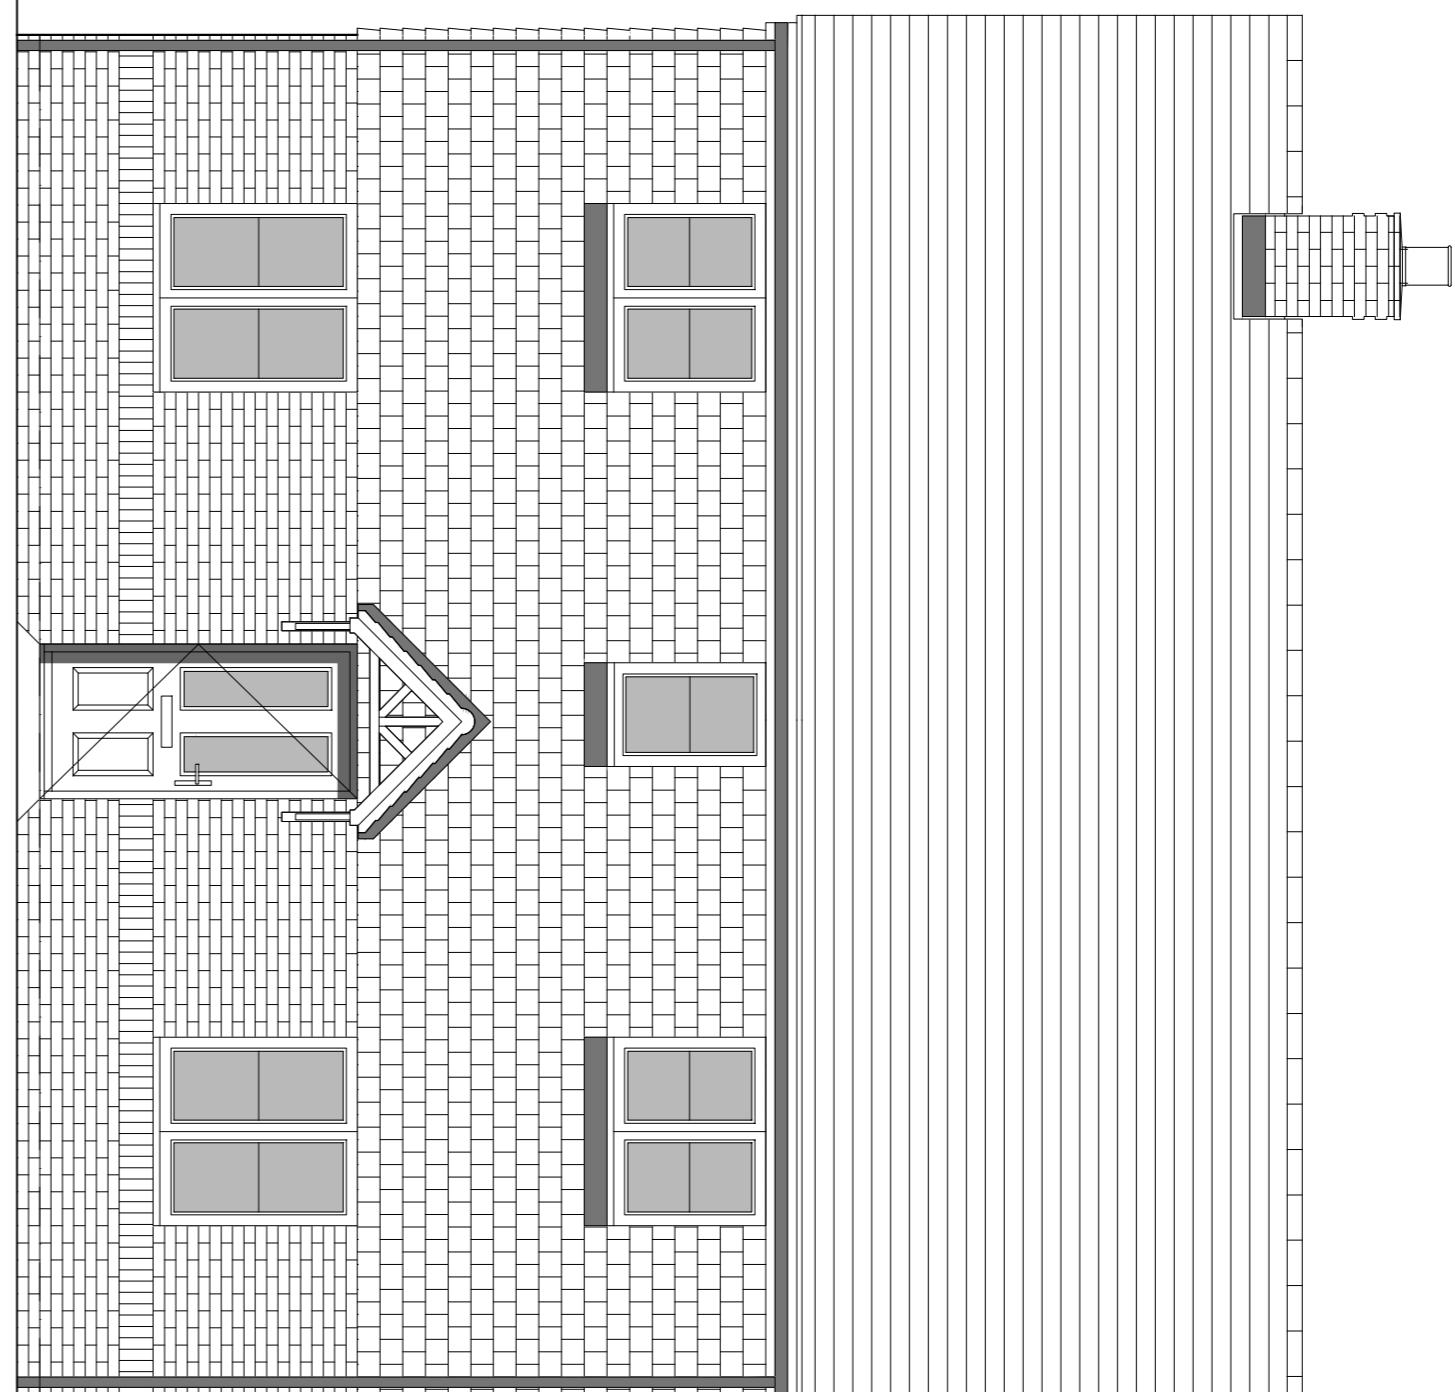

FRONT ELEVATION

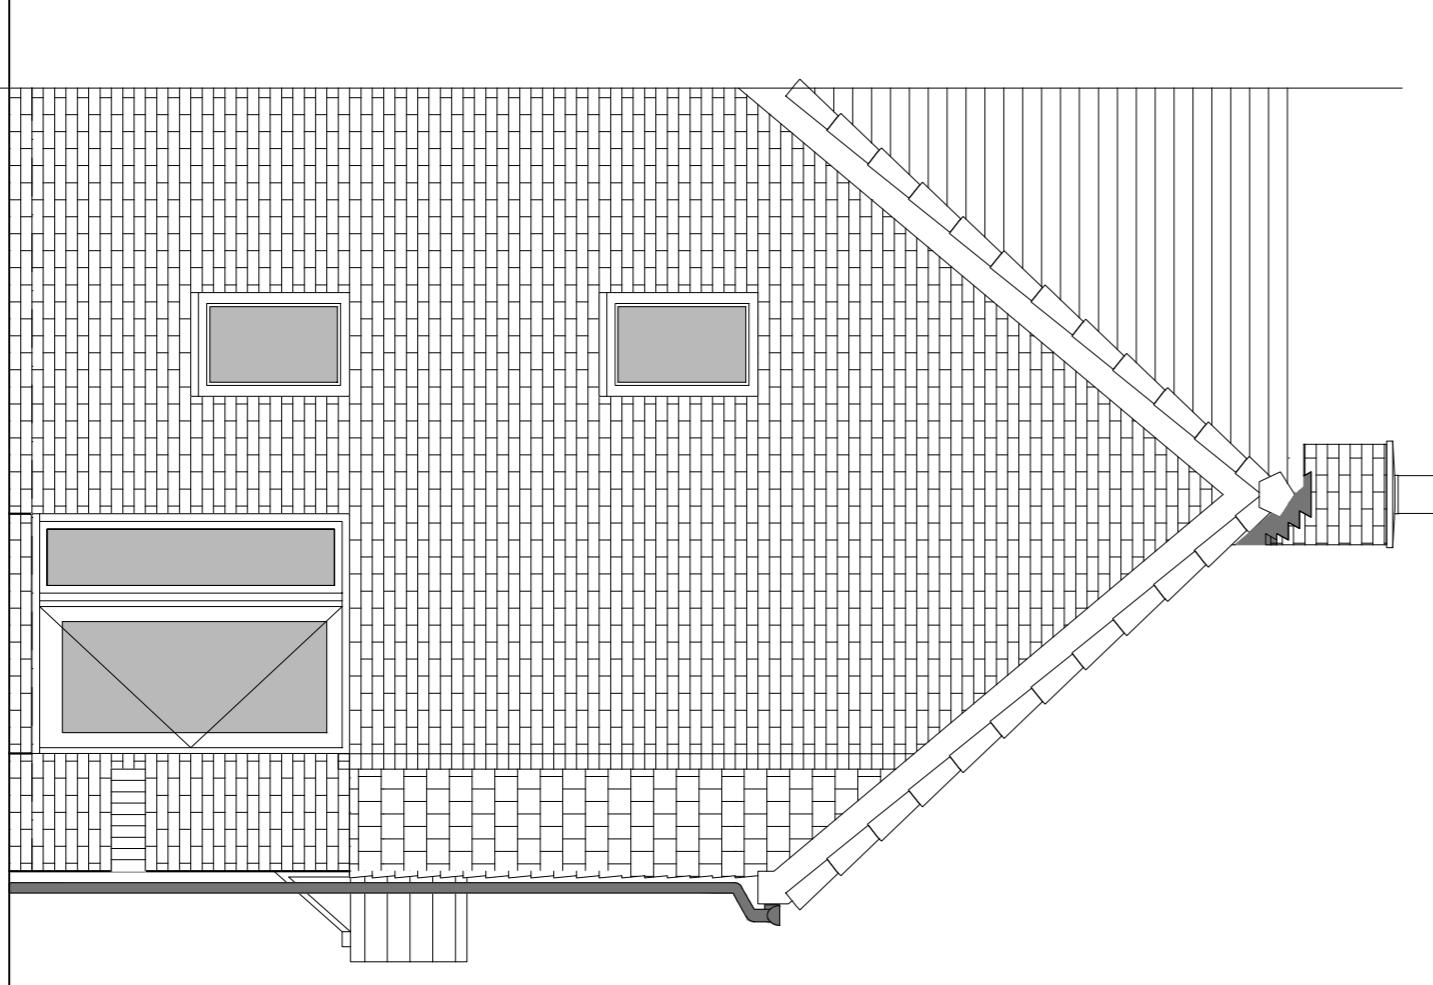

SIDE ELEVATION 2

Rev	Date	Amendment	Initials
A	09.09.25	Planning Issue	J

WICKHURST GREEN
BROADBRIDGE HEATH
Client:

Drawing:
PROPOSED HOUSE TYPE ELU

PROPOSED HOUSE TYPE ELEVATION HT - "236" VARIANT "V2"

Drawing no: _____

24.1945.4053

סנדי רוטמן: 1.50 רוחן APPARE

Scale@A: 1.50 Date: APR 25

FINC Architecte

61-63 New Lo
T. 116 (1)

+44 (0) 1234 567890
www.firstchoice.com

111

© FINC Architects Limited holds the copyright to all the document and their written consent must be obtained

for the purpose it was originally supplied.

Do not scale from this drawing. This drawing is to be

printed in colour.