



SECOND FLOOR PLAN

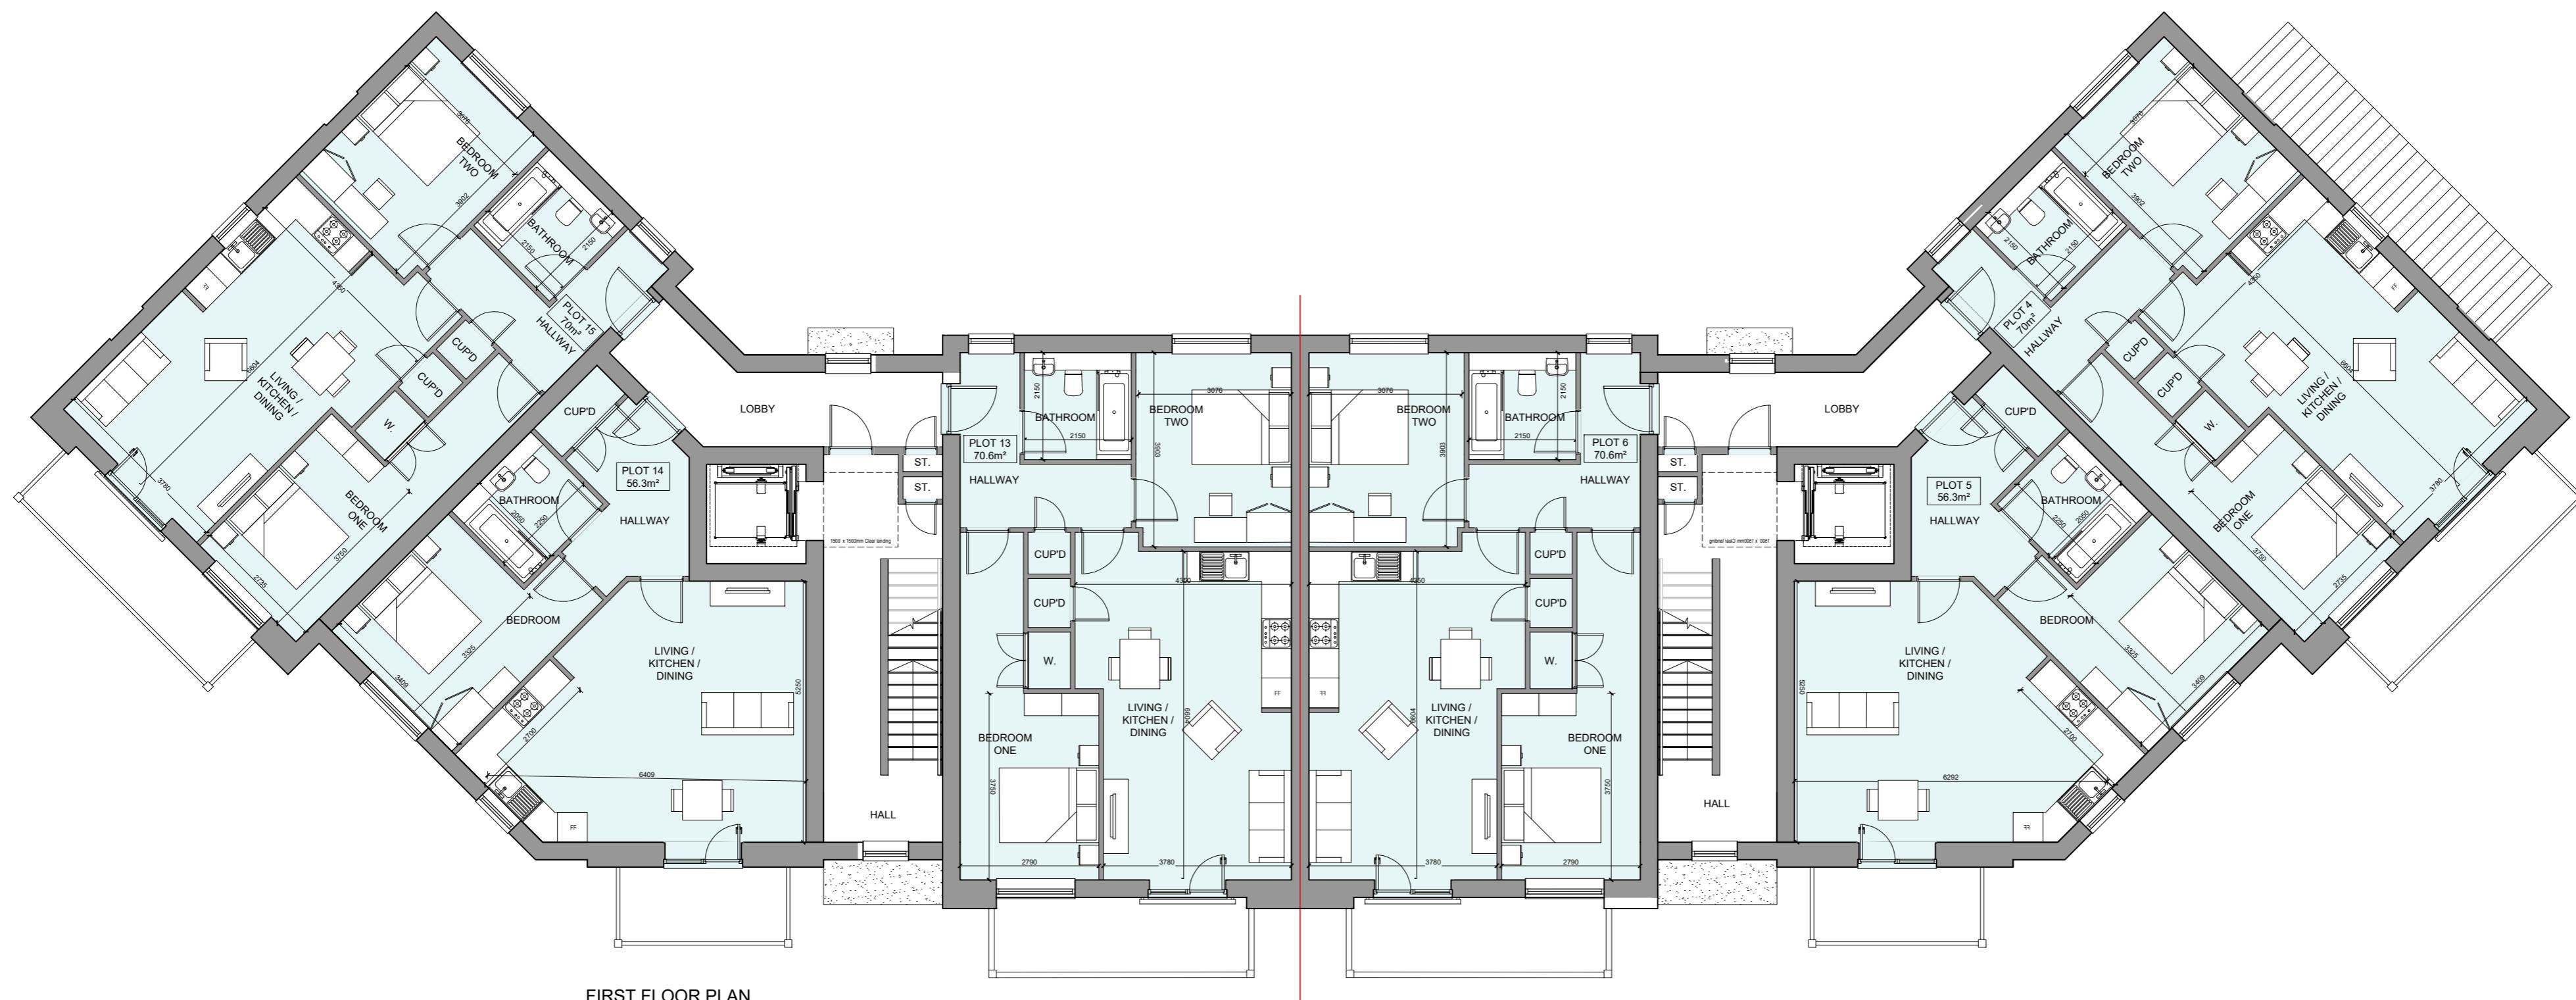

FIRST FLOOR PLAN

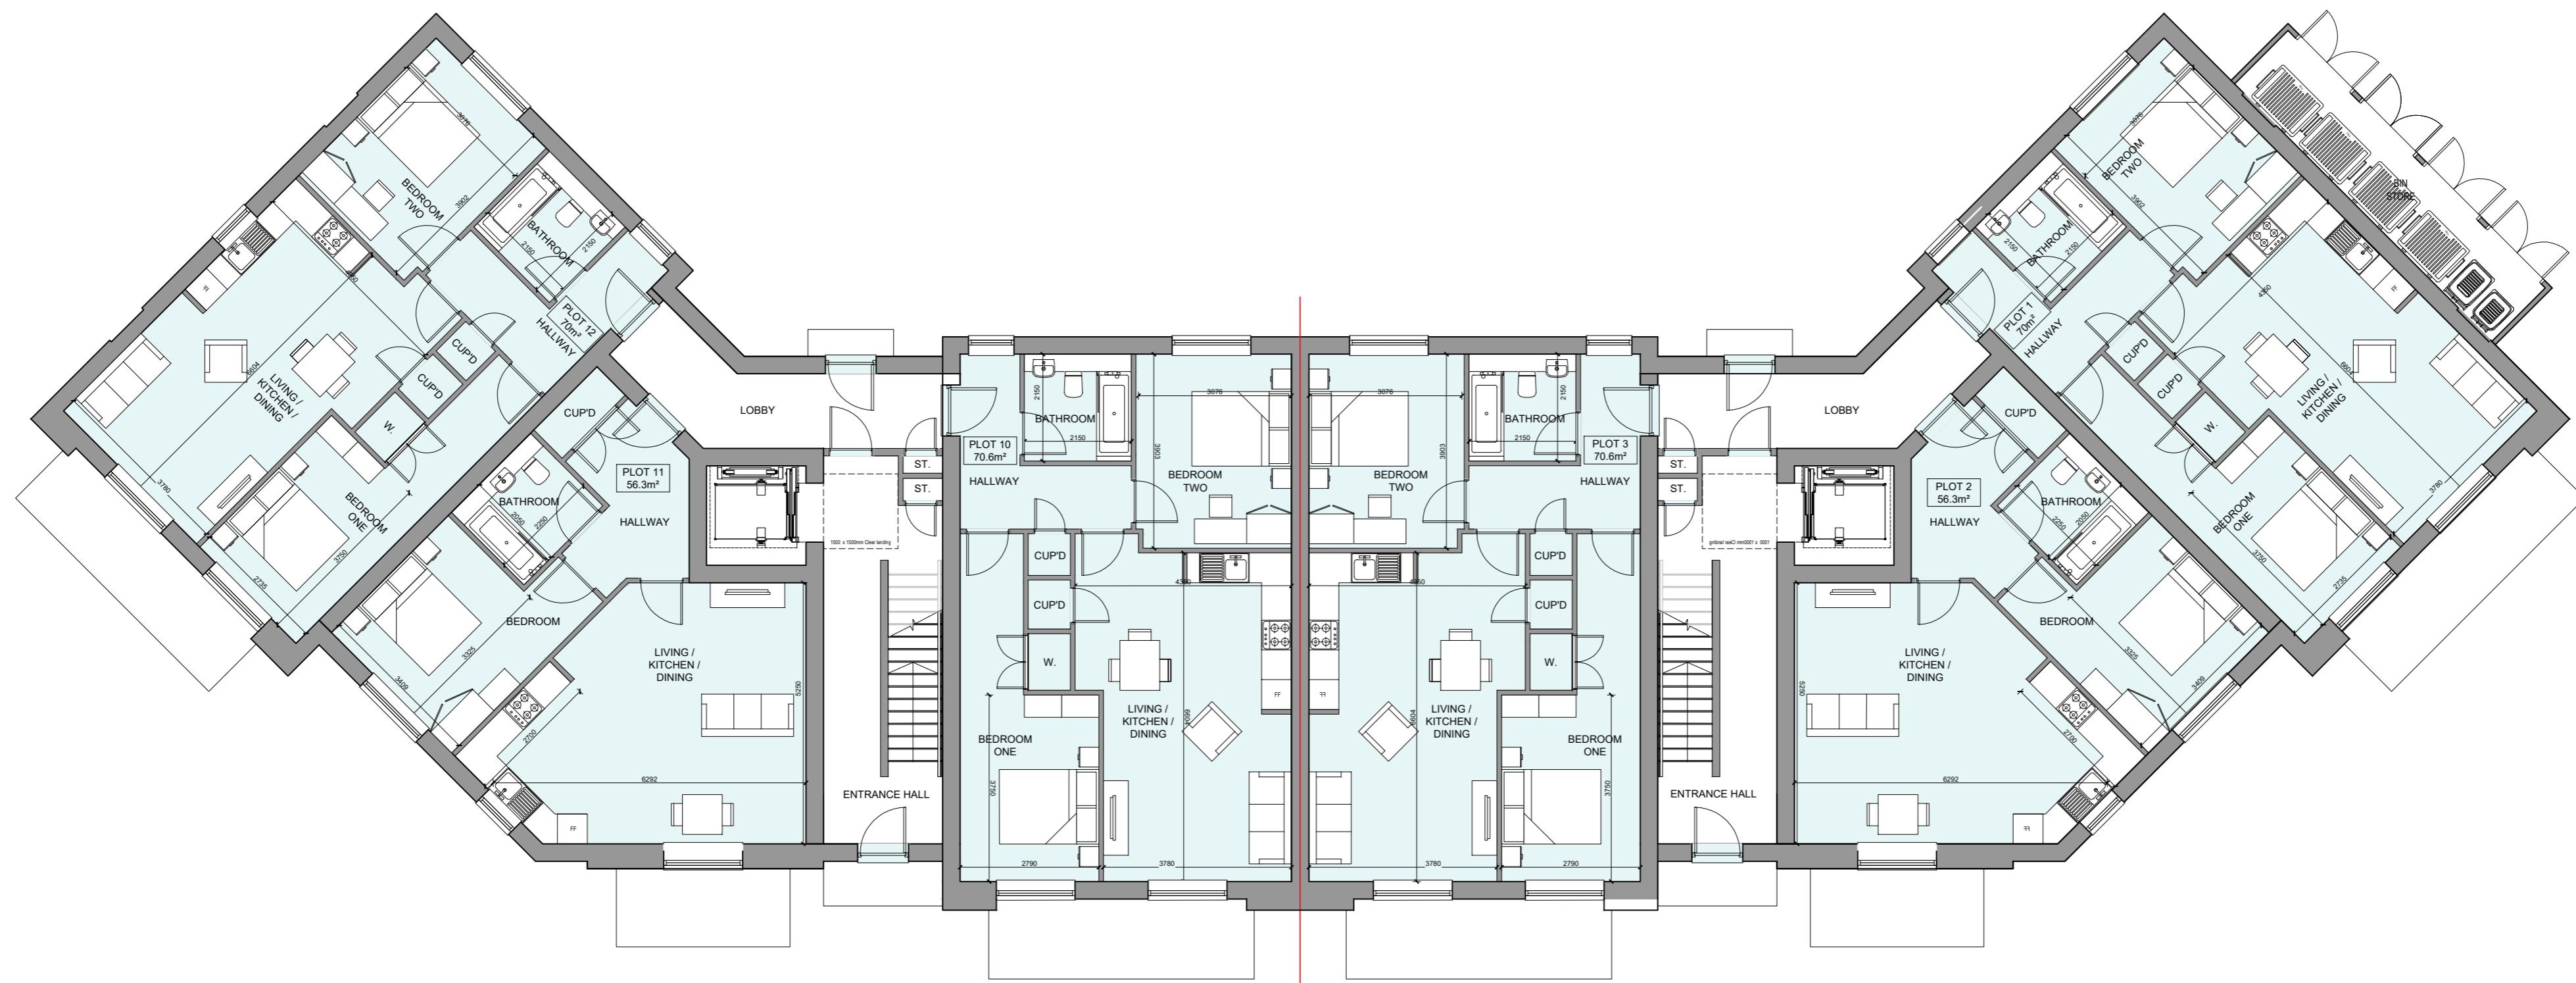


GROUND FLOOR PLAN

0 1 2 3 4 5 10m

SCALE 1:100

B 21.10.25 Updated front facade, balconies and materials. GB
A 10.09.25 Updated balconies and materials. Windows JM
Rev Date Amendment Initials

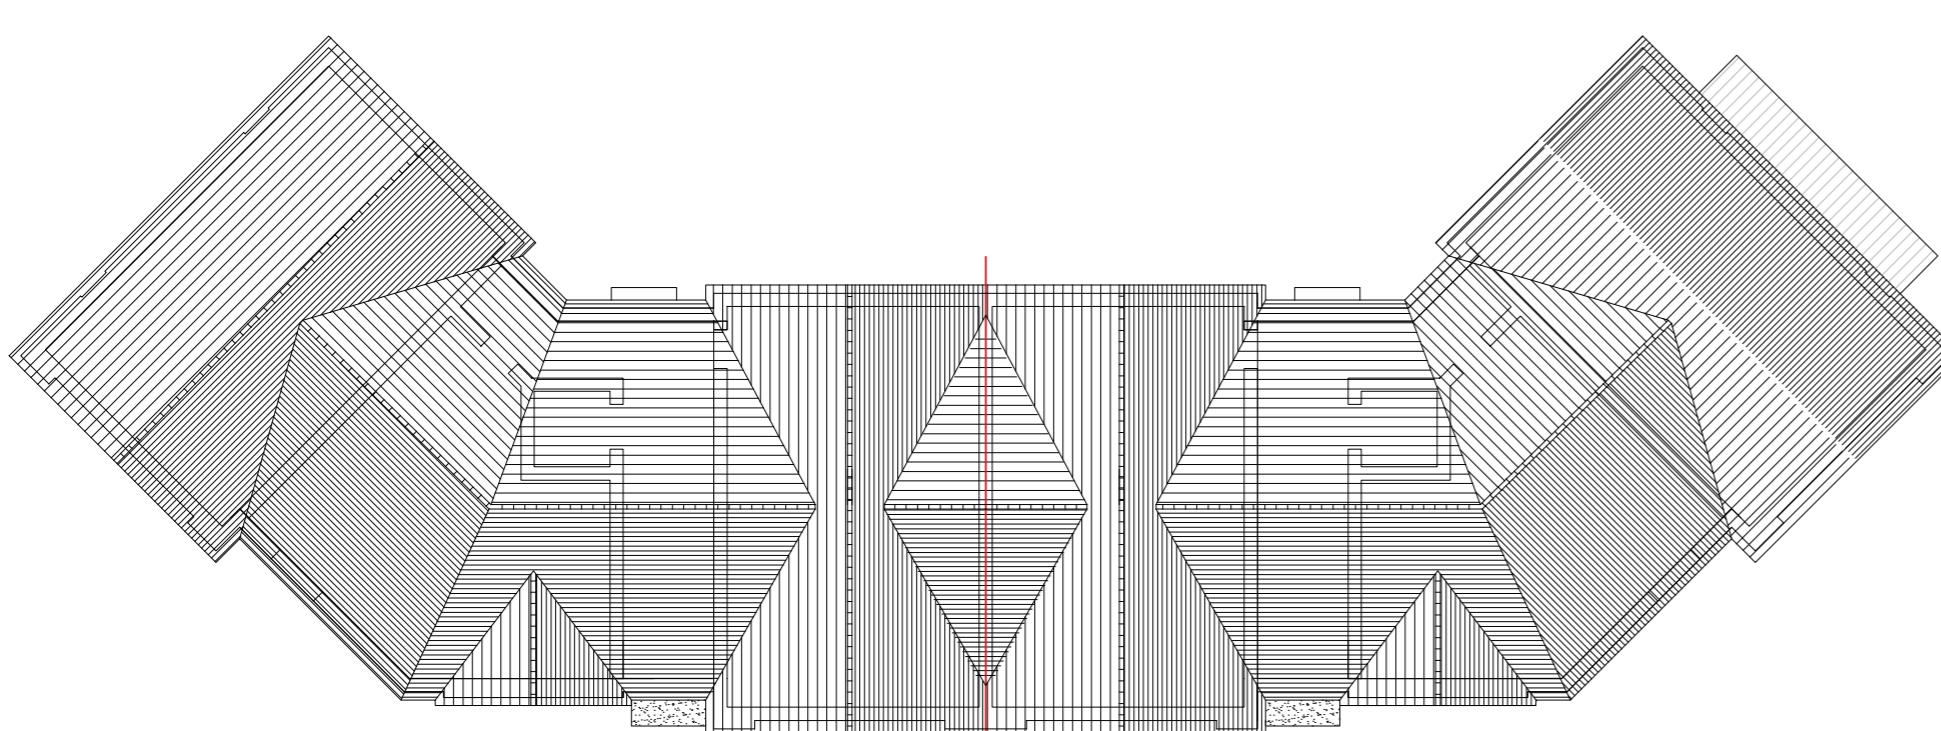

0 1 2 3 4 5 10 20m

SCALE 1:200

finc

FINC Architects Ltd
T: +44 (0)1245 833888
E: company@fincarchitects.com

© FINC Architects Limited holds the copyright to all the information contained within this document and their written consent must be obtained before copying or using the data other than for the purpose it was originally supplied.

All dimensions and measurements to be checked on site.
Do not scale from this drawing. This drawing is to be printed in colour.