

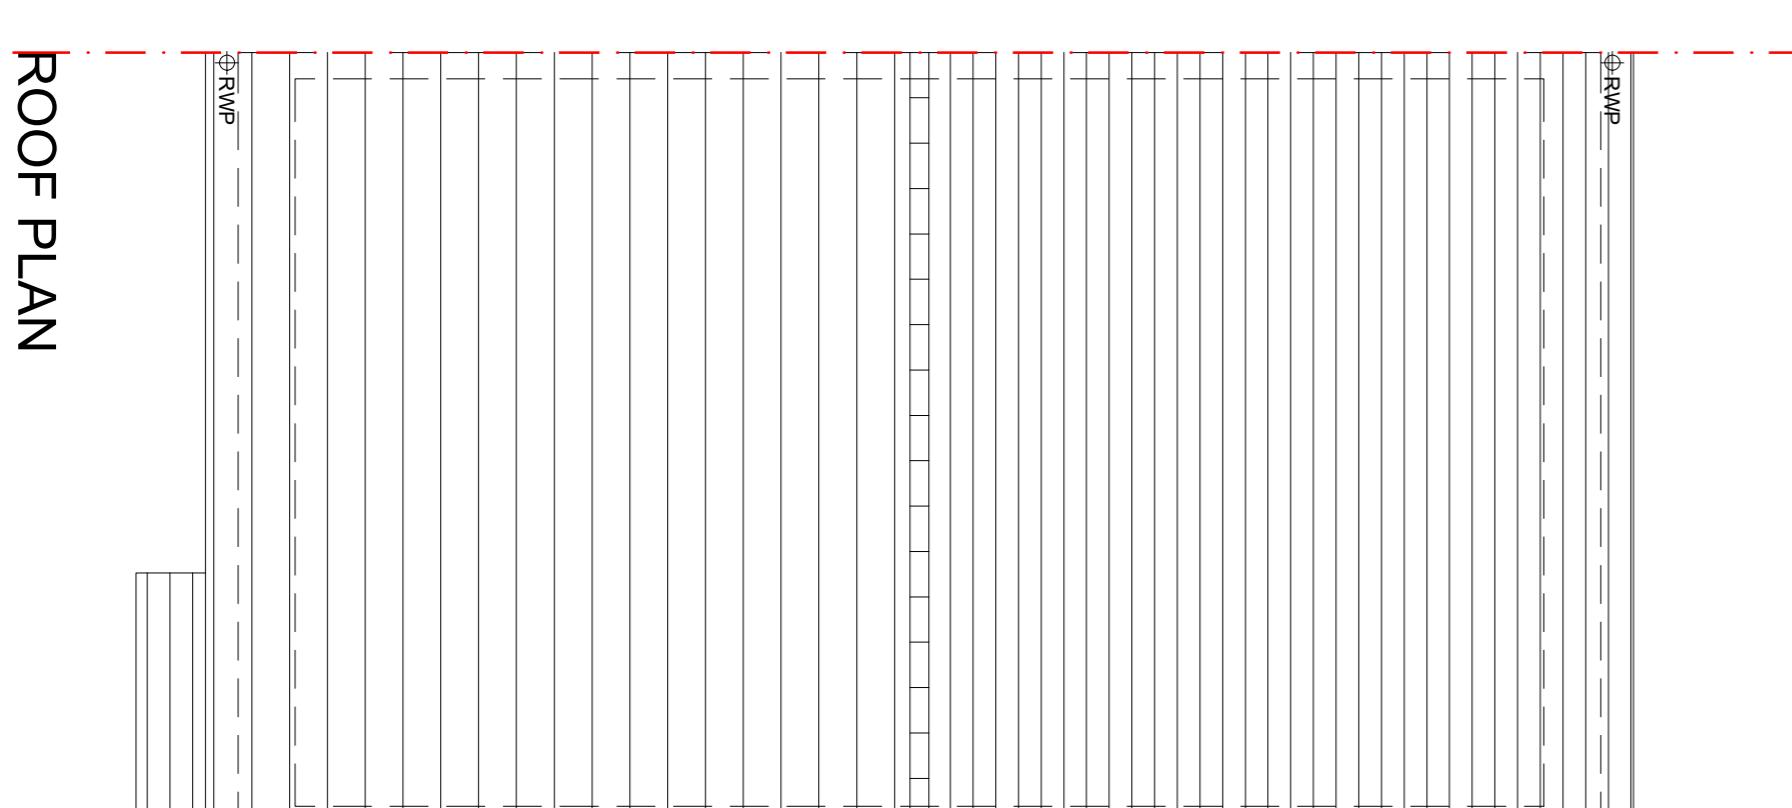
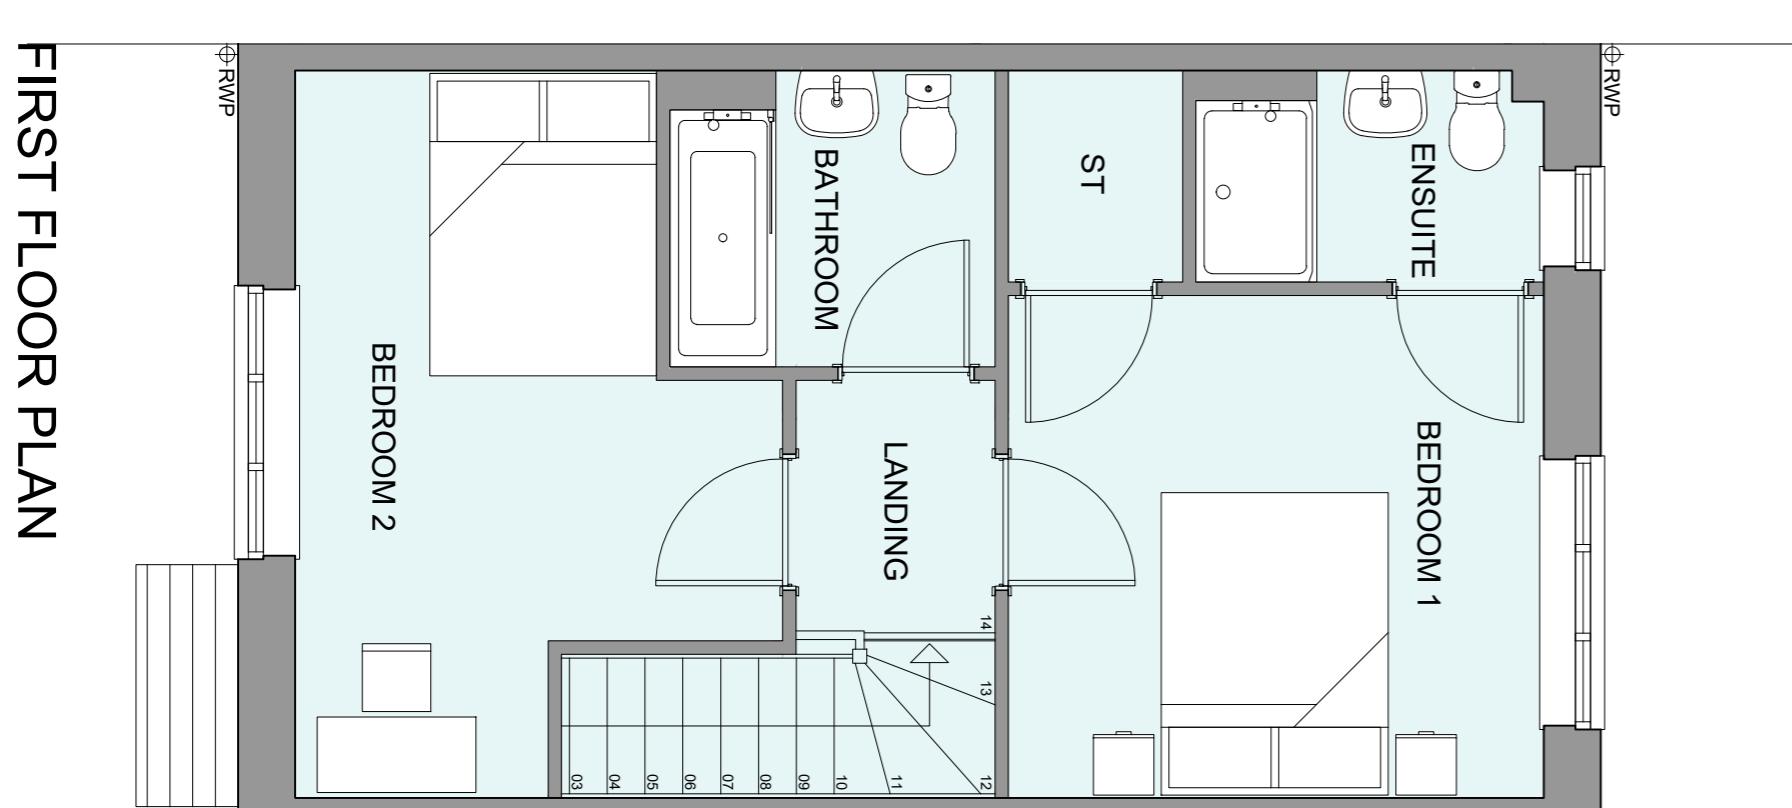



WICKHURST GREEN, BROADBRIDGE HEATH
PROPOSED HOUSETYPE PLANS & ELEVATIONS - HT '241" VARIANT 'V1"

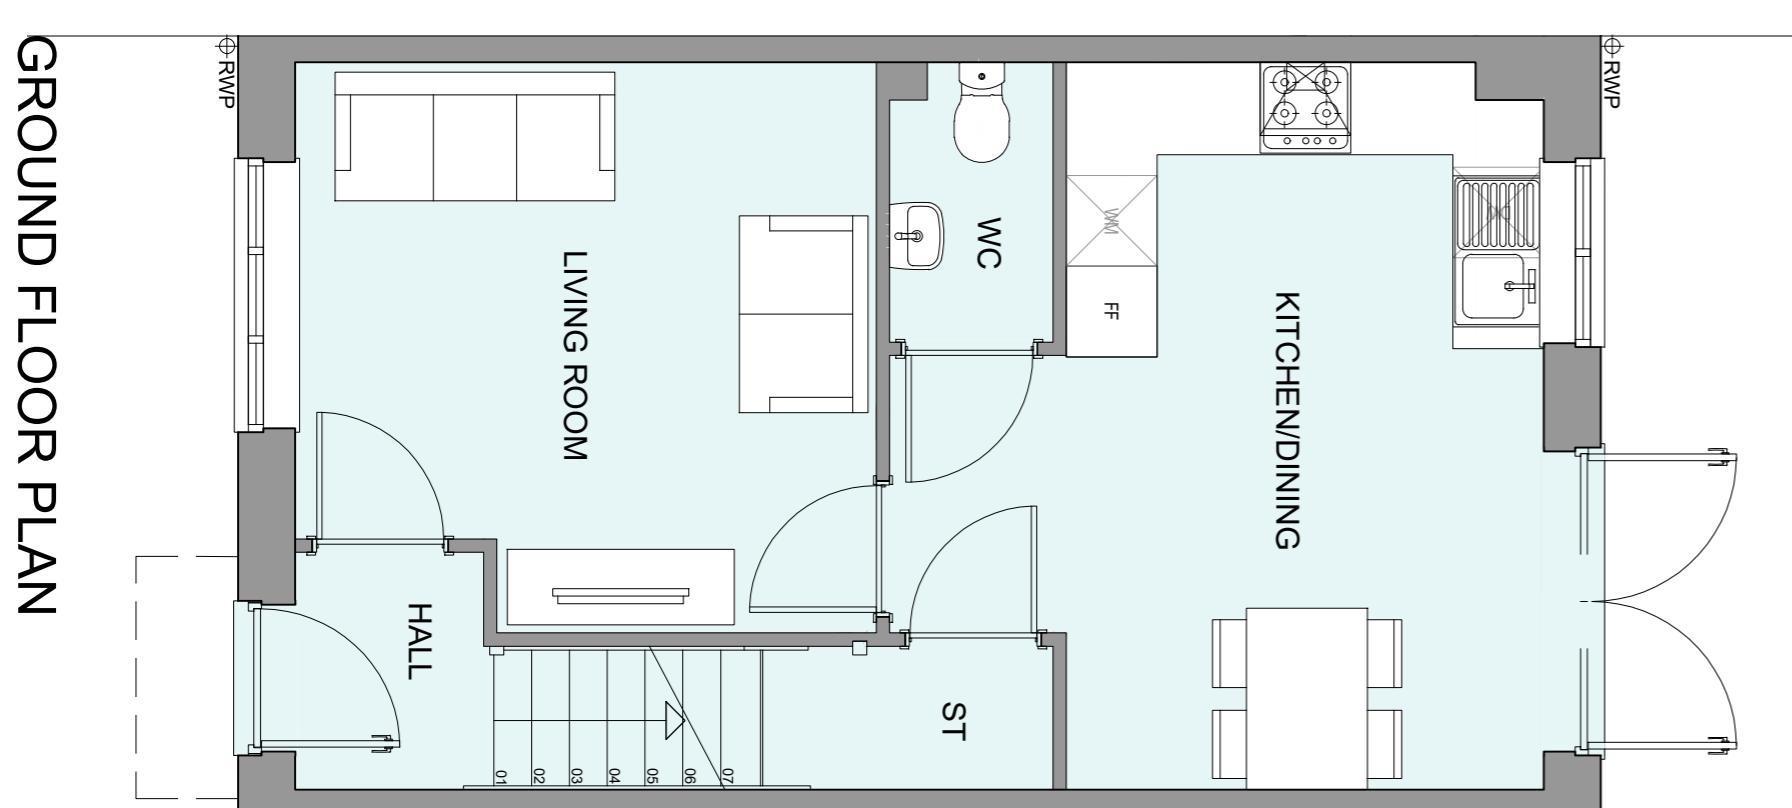

FRONT ELEVATION

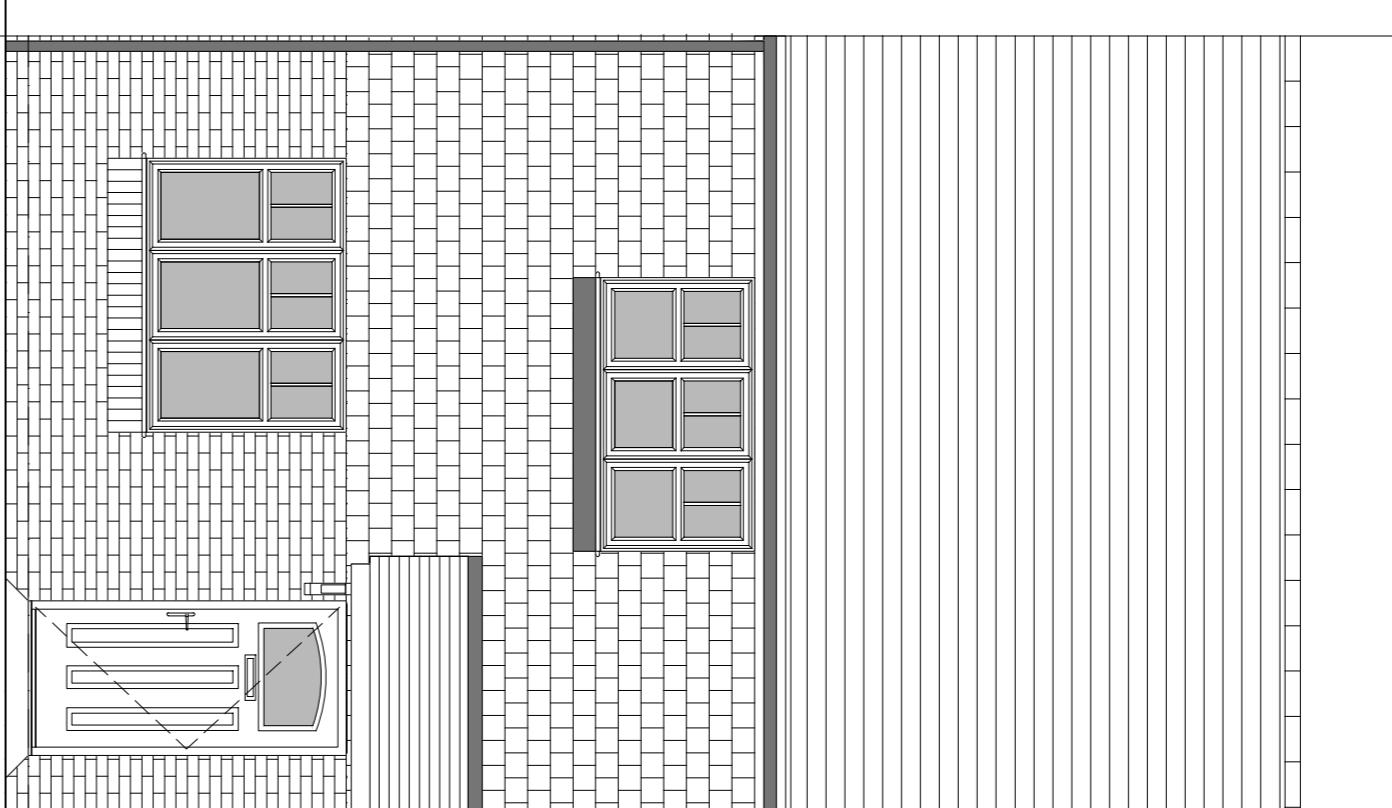

REAR ELEVATION

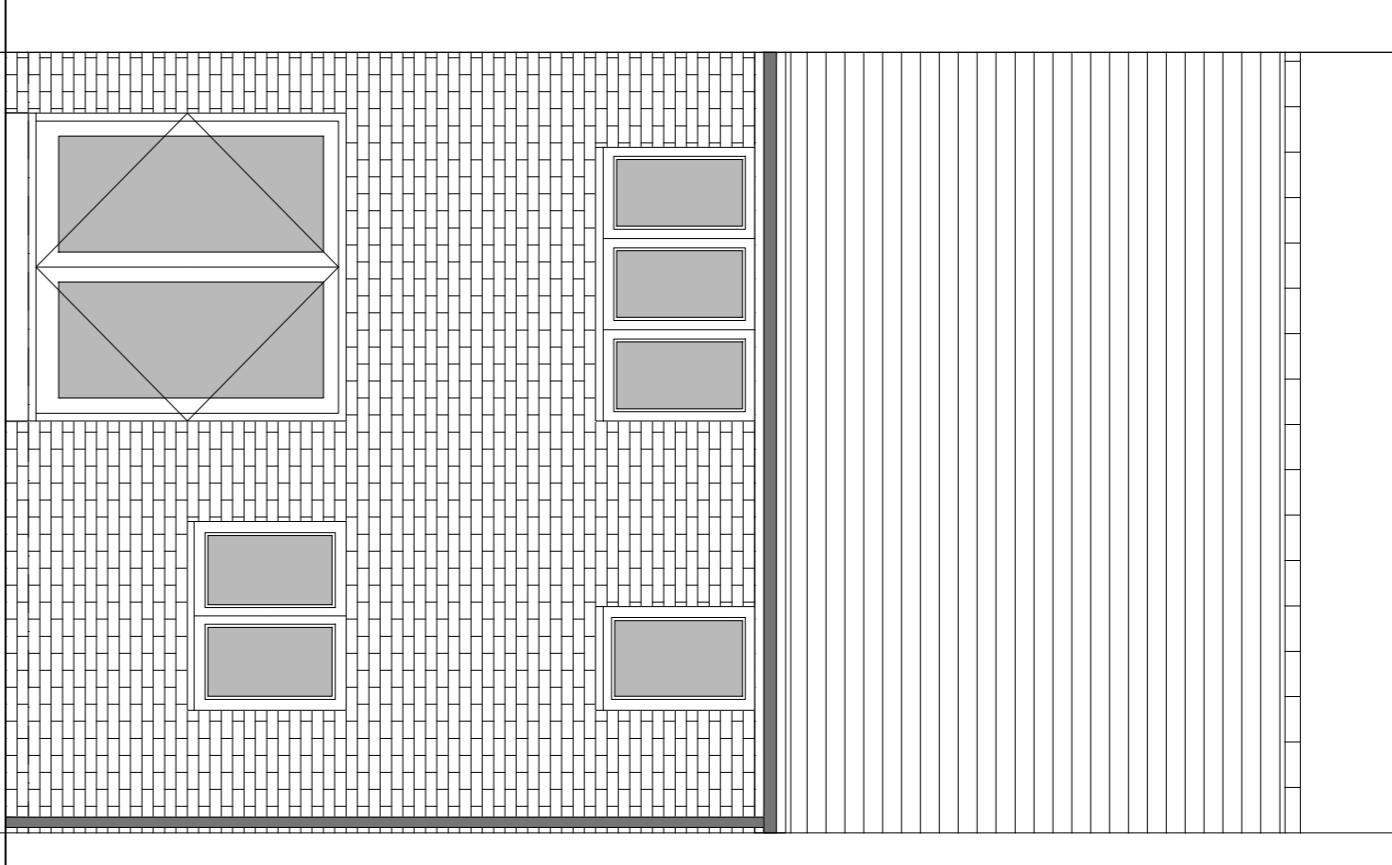

GROUND FLOOR PLAN

FIRST FLOOR PLAN

ROOF PLAN

PLANNING ISSUE
Project: WICKHURST GREEN,
BROADBRIDGE HEATH
client: VISTRY (MAJOR PROJECTS)
Drawing: PROPOSED HOUSETYPE PLANS & ELEVATIONS
HT - '241" VARIANT 'V1"
Drawing no: 24.194.54.100
Scale@A1: 1:50 Date: APR 25 Drawn: JC Checked: CH
Rev: A
© Finc Architects Ltd
61-63 New London Road | Chelmsford | Essex | CM2 0NO
T: 01206 850000
E: www.fincarchitects.com
company@fincarchitects.com

DISCLAIMER:
© Finc Architects Ltd holds the copyright to all the documents contained within this
for the purpose it was originally intended.
All dimensions and measurements shown on this drawing are in millimetres.
Do not scale from this drawing. This drawing is to be printed in colour.

0
0.5
1
2
3
4
5m

SCALE 1:50

HOUSETYPE VARIATIONS	
LOT NUMBERS:	AS DRAWN - 91
RADED:	-
MATERIALS:	- BRICK
WALLS (TREATMENT)	- UPVC
REVESTMENT	- TILE
OBSCURE WINDOWS	- ENSITES
EXTERNAL DOORS	- UPVC
OBSCURE DOORS	-
ROOF	- TILE
GUTTERING & DOWNPPIPES	- UPVC
FASCIA & SOFFITS	- UPVC
WINDOW OMISSION:	LOTS)
AREA OF UNIT (GIA):	79.49m ² 855sqft
B. REGS PART M:	M4(2)
MISS COMPLIANT:	YES
CHARACTER AREA:	EASTERNFIELD