




WICKHURST GREEN, BROADBRIDGE HEATH  
PROPOSED HOUSETYPE PLANS & ELEVATIONS - HT "241" VARIANT "V6"

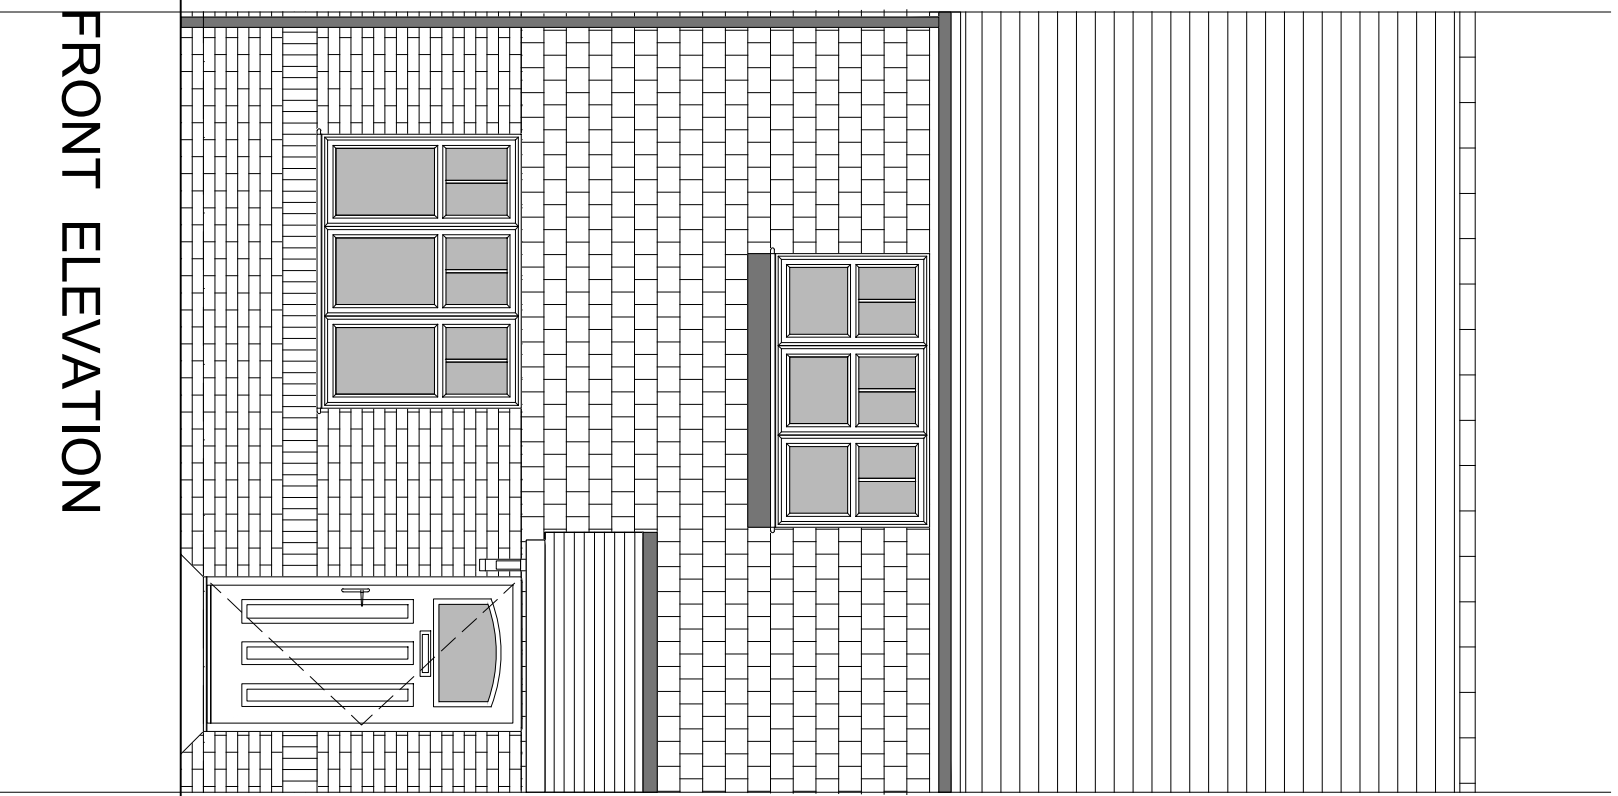


# FRONT ELEVATION

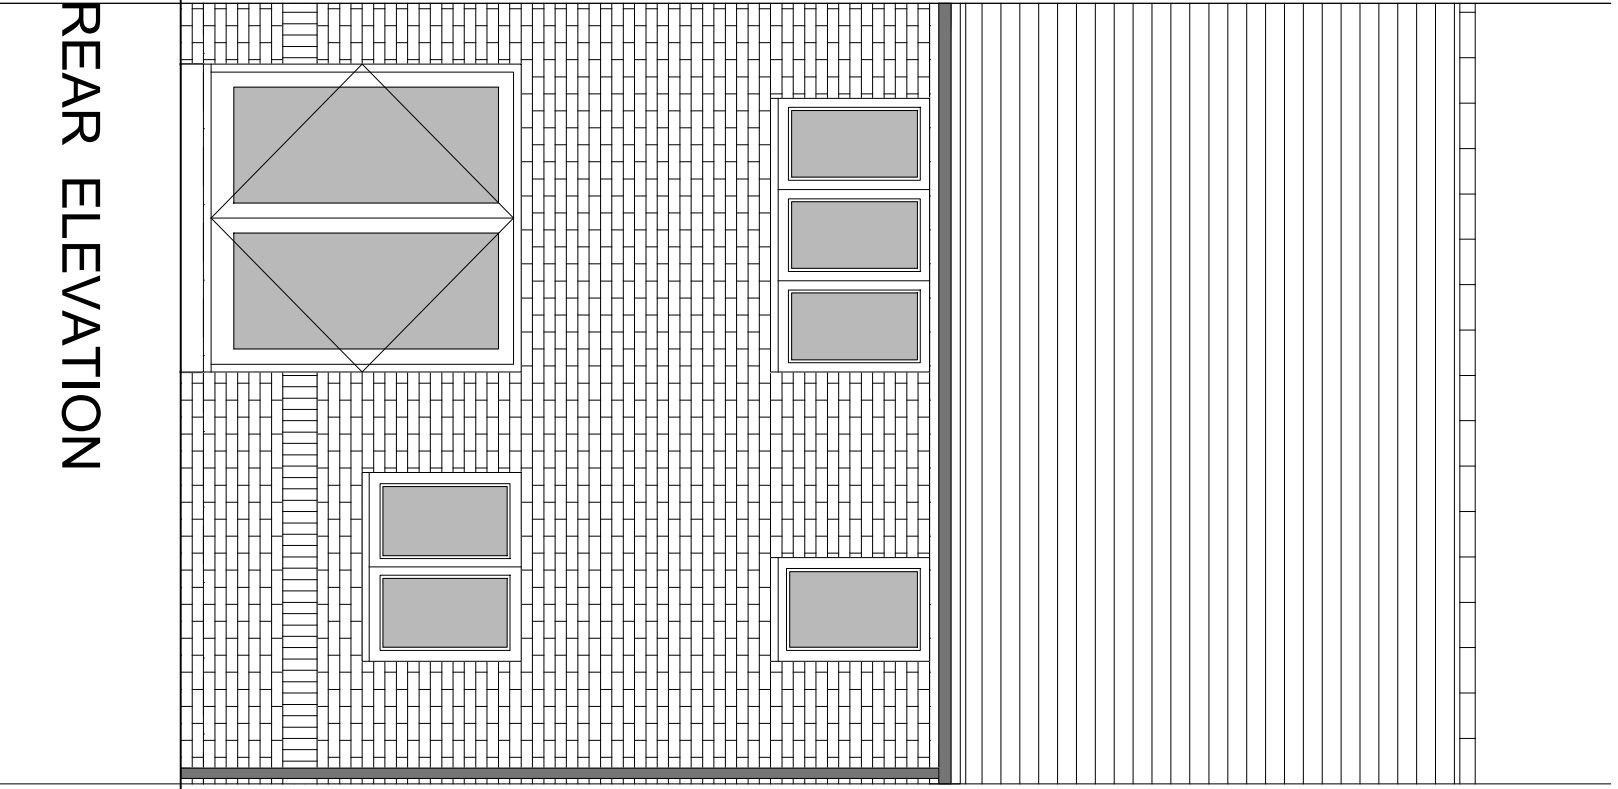


## REAR ELEVATION

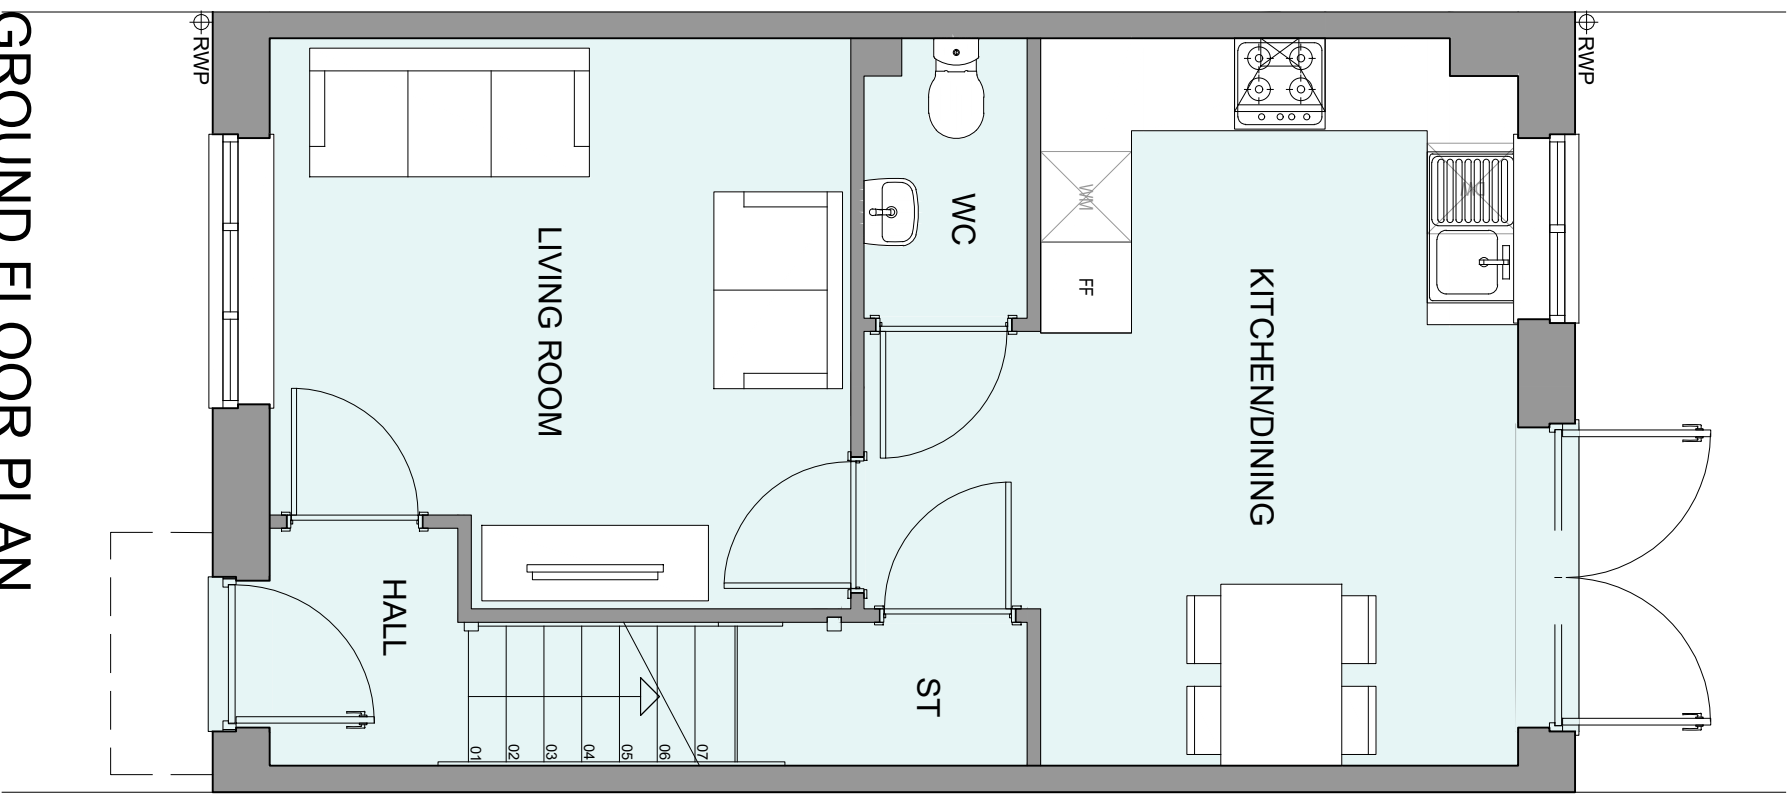

## GROUND FLOOR PLAN

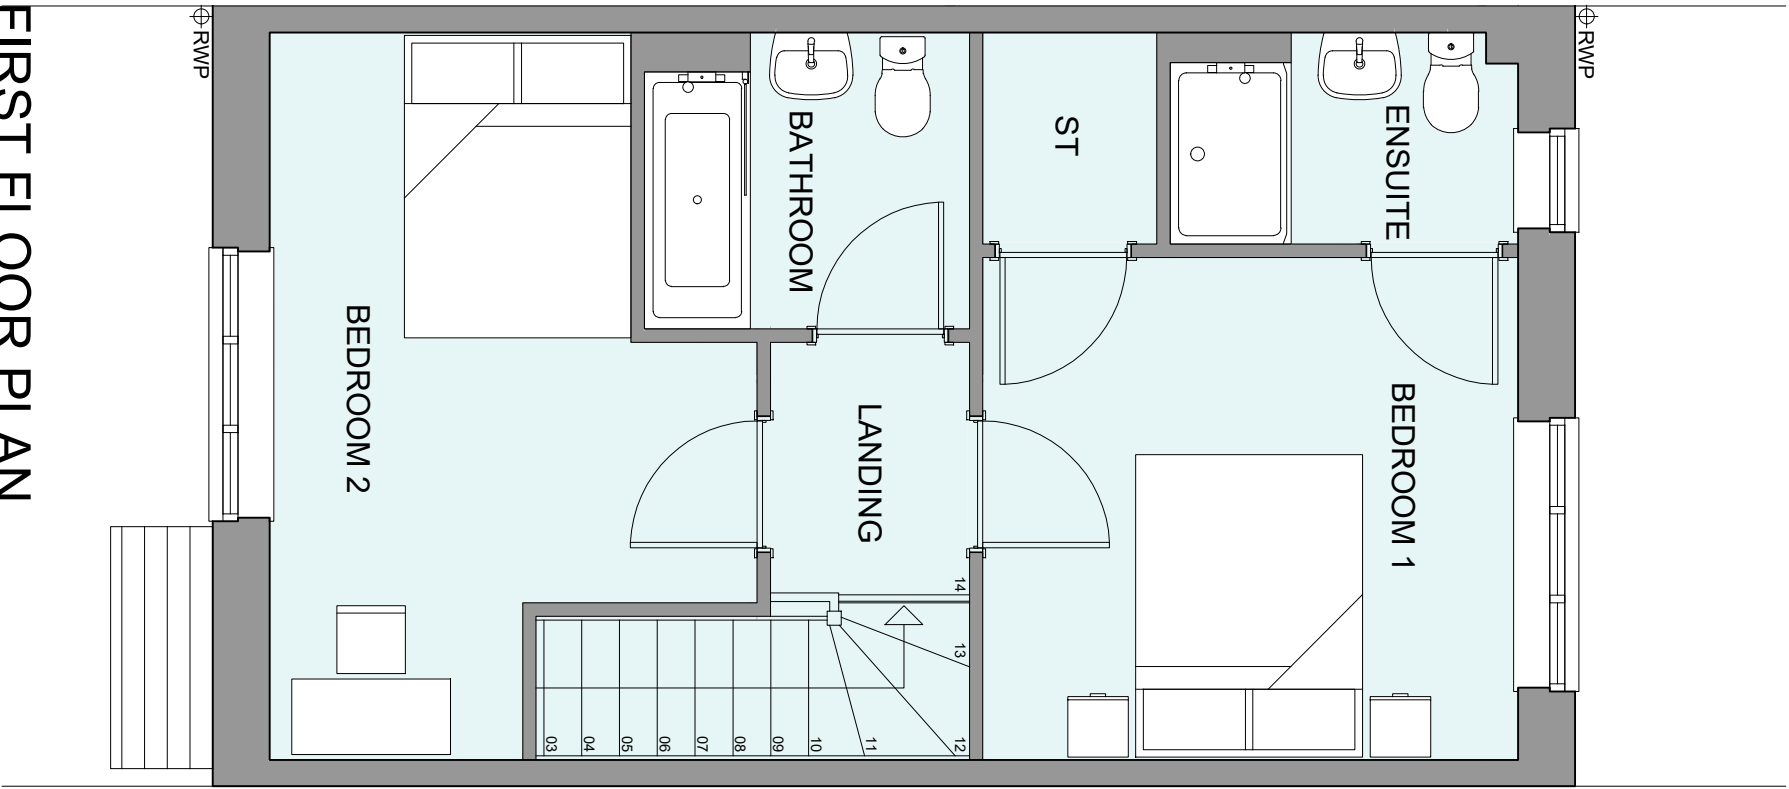

## FIRST FLOOR PLAN

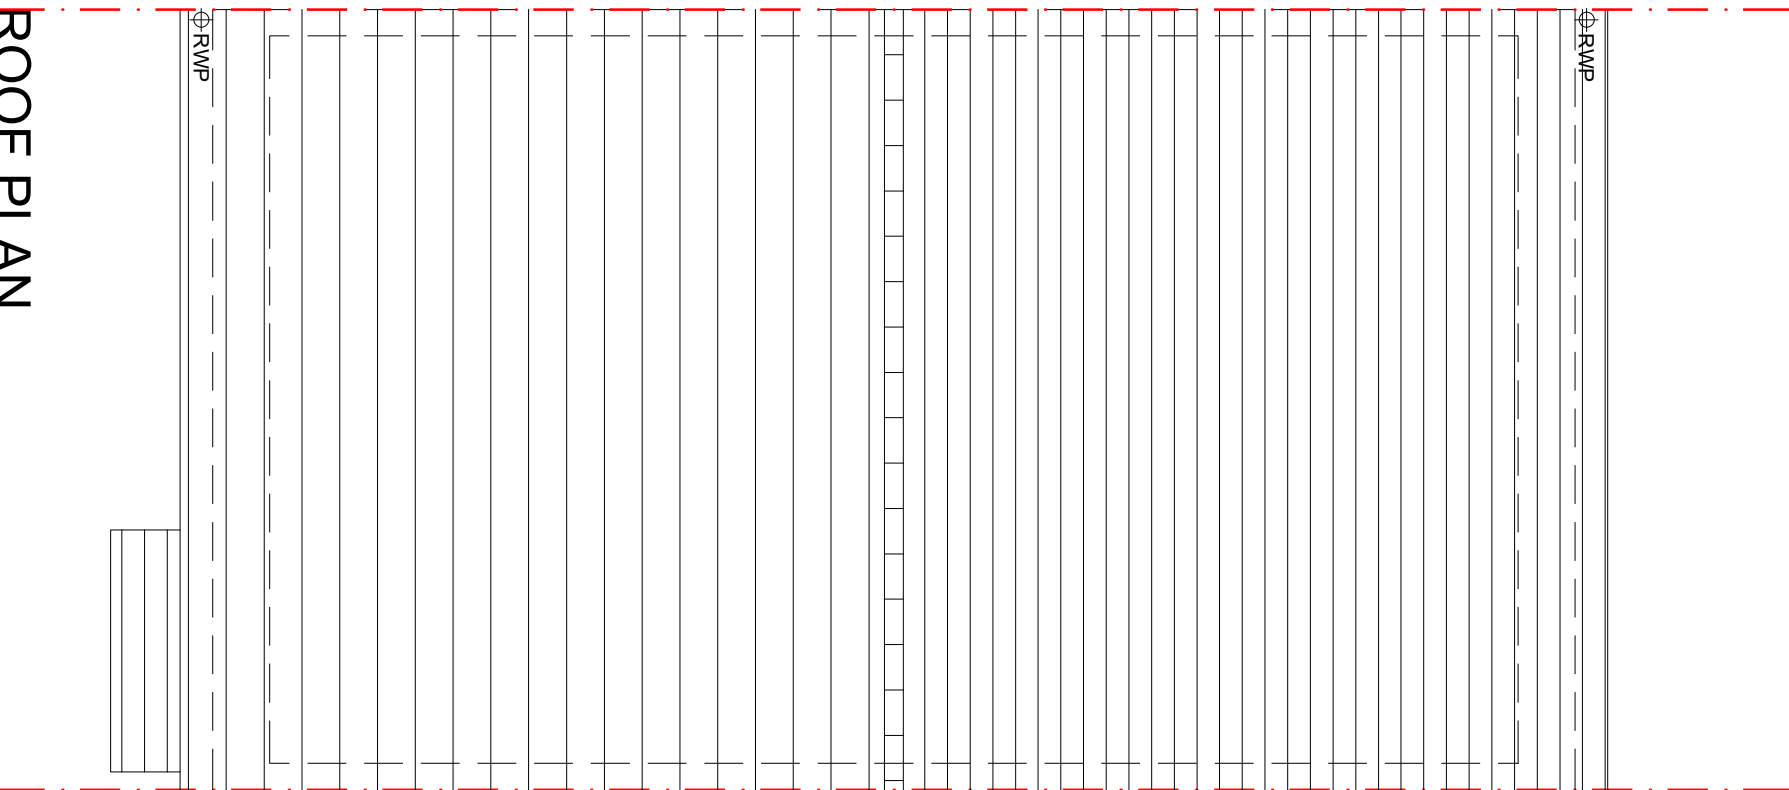

## ROOF PLAN

HOUSETYPE VARIATIONS			
PLOT NUMBERS:	AS DRAWN	• 20	
	HANDED	•	
MATERIALS:	WALLS	• BRICK	
	WALLS (TREATMENT)	• TILE	
	PERGOLA/SHED	• UPVC	
	PERGOLA/SHEDS	• WOODCLASH & SHINGLES	
	EXTERNAL DOORS	• UPVC	
	GLAZED GLASS DOORS	•	
ROOF	GUTTERING & DOWNPIPES	• TILE	
	FASCIA & SOFFITS	• UPVC	
	PLOTS	•	
WINDOW OMISSION:			
AREA OF UNIT (sqm):	79.48sqm	86.54sqm	
B. RECS PART W:	M42		
NPS COMPLAINT:	YES		
CHARACTER AREA:	WESTERN GATEWAY		

A	09.09.25	Planning Issue	JM
Rev	Date	Amendment	Initials

**Project:**  
**WICKHURST GREEN,**  
**BROADBRIDGE HEATH**

**Client:**  
**VISTRY (MAJOR PROJECTS)**

Drawing.  
PROPOSED HOUSETYPE PLANS & ELEVATIONS  
HT - "241" VARIANT "V6"

Drawing no: 24.1945.410

Scale@A1: 1:50 Date: APR 25 Drawn: JM Checked:



**Disclaimer:** © FINEA Architects Limited holds the copyright to all the information contained within this document and their written consent must be obtained before copying or using the data other than for the purpose it was originally supplied.