



WICKHURST GREEN, BROADBRIDGE HEATH
PROPOSED HOUSETYPE PLANS & ELEVATIONS - HT '241" VARIANT 'V7"

HOUSETYPE VARIATIONS


LOT NUMBERS:	AS DRAWN	-
RADED	-	65
MATERIALS:	WALLS	- BRICK - TIMBER
REVESTMENT	OBSCURE WINDOWS	- UPVC - BATHROOMS & BISUTES
EXTERNAL DOORS	OBSCURE DOORS	- UPVC
ROOF	ROOF	- TILE
GUTTERING & DOWNPPIPES	GUTTERING & DOWNPPIPES	- UPVC
FASCIA & SOFFITS	FASCIA & SOFFITS	- UPVC
WINDOW OMISSION:	PIOTS	-
AREA OF UNIT (GA):	79.49m ²	85sqft
B. REGS PART M:	MM(2)	
MISS COMPLIANT:	YES	
CHARACTER AREA:	EASTERNFIELD	

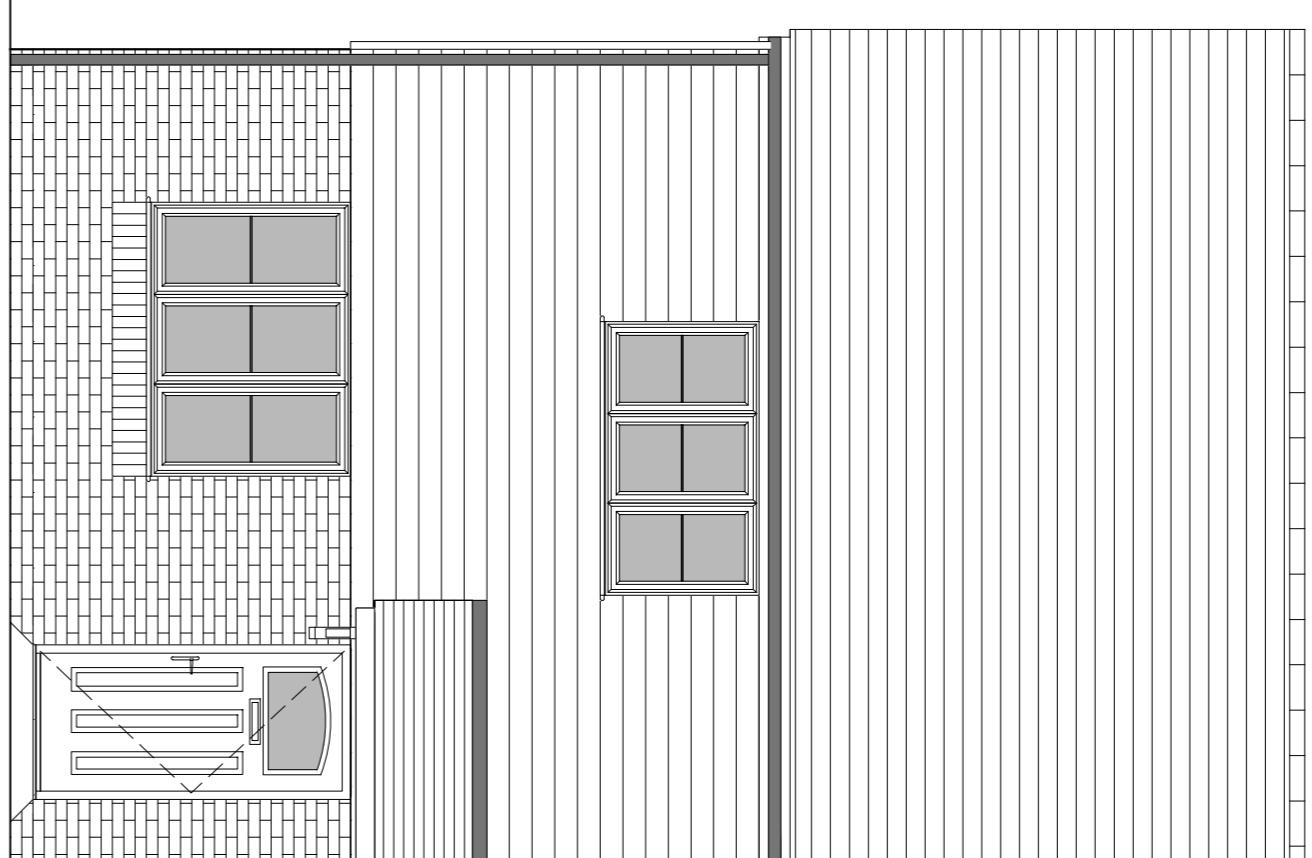


FRONT ELEVATION

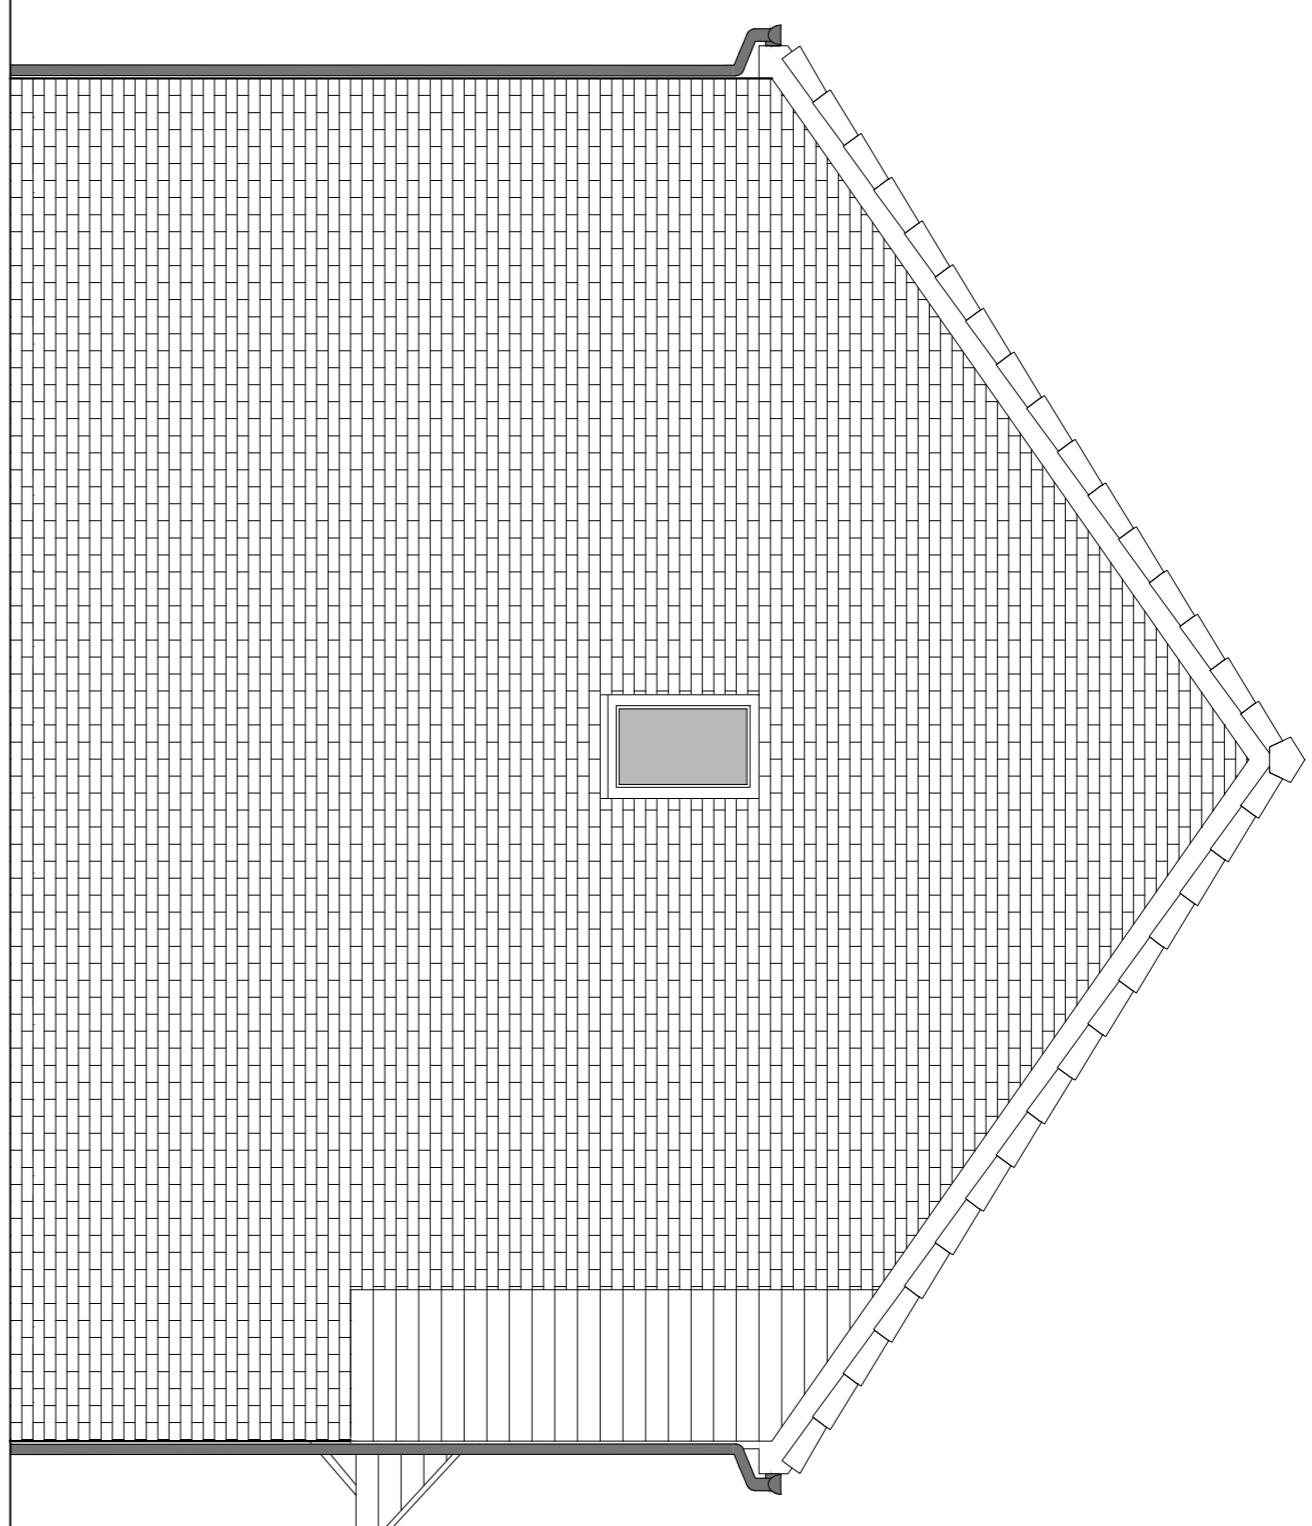


SIDE ELEVATION

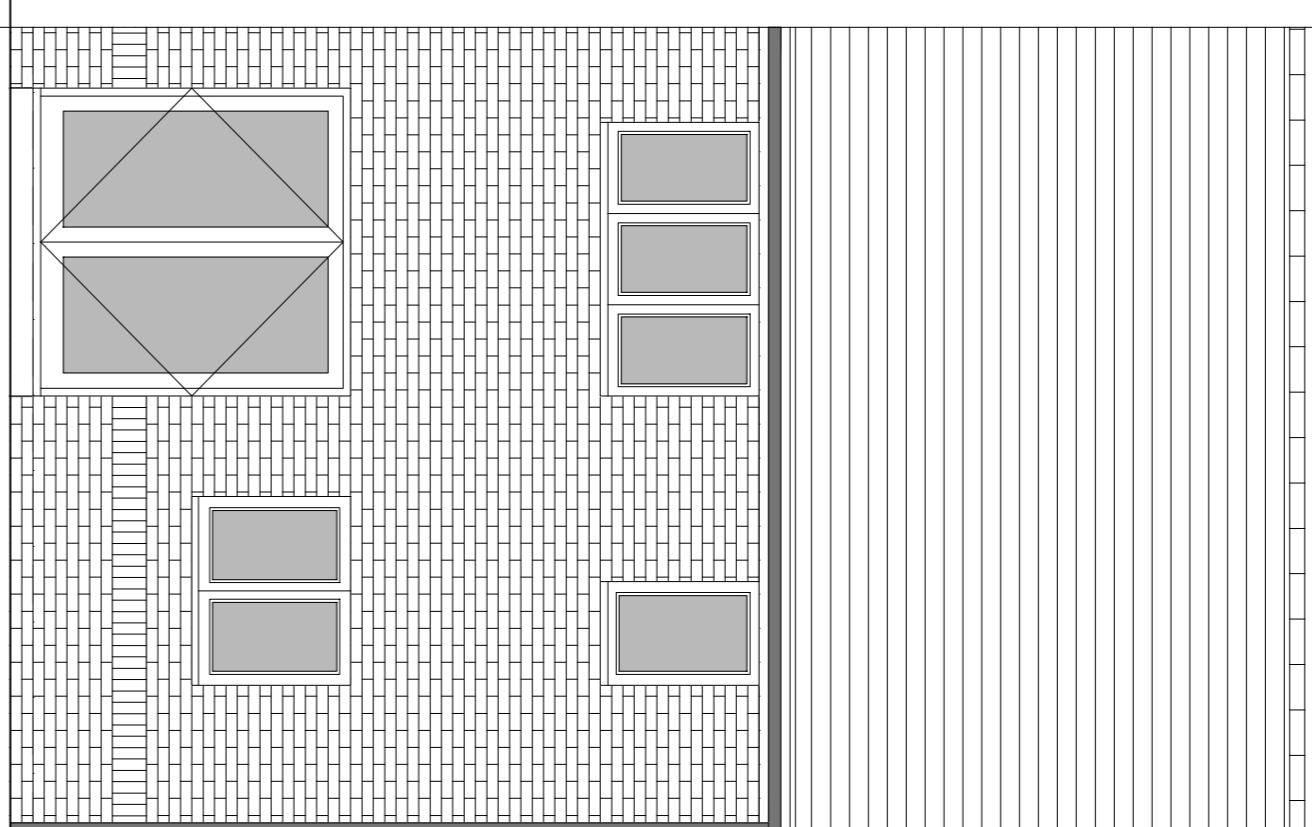


REAR ELEVATION

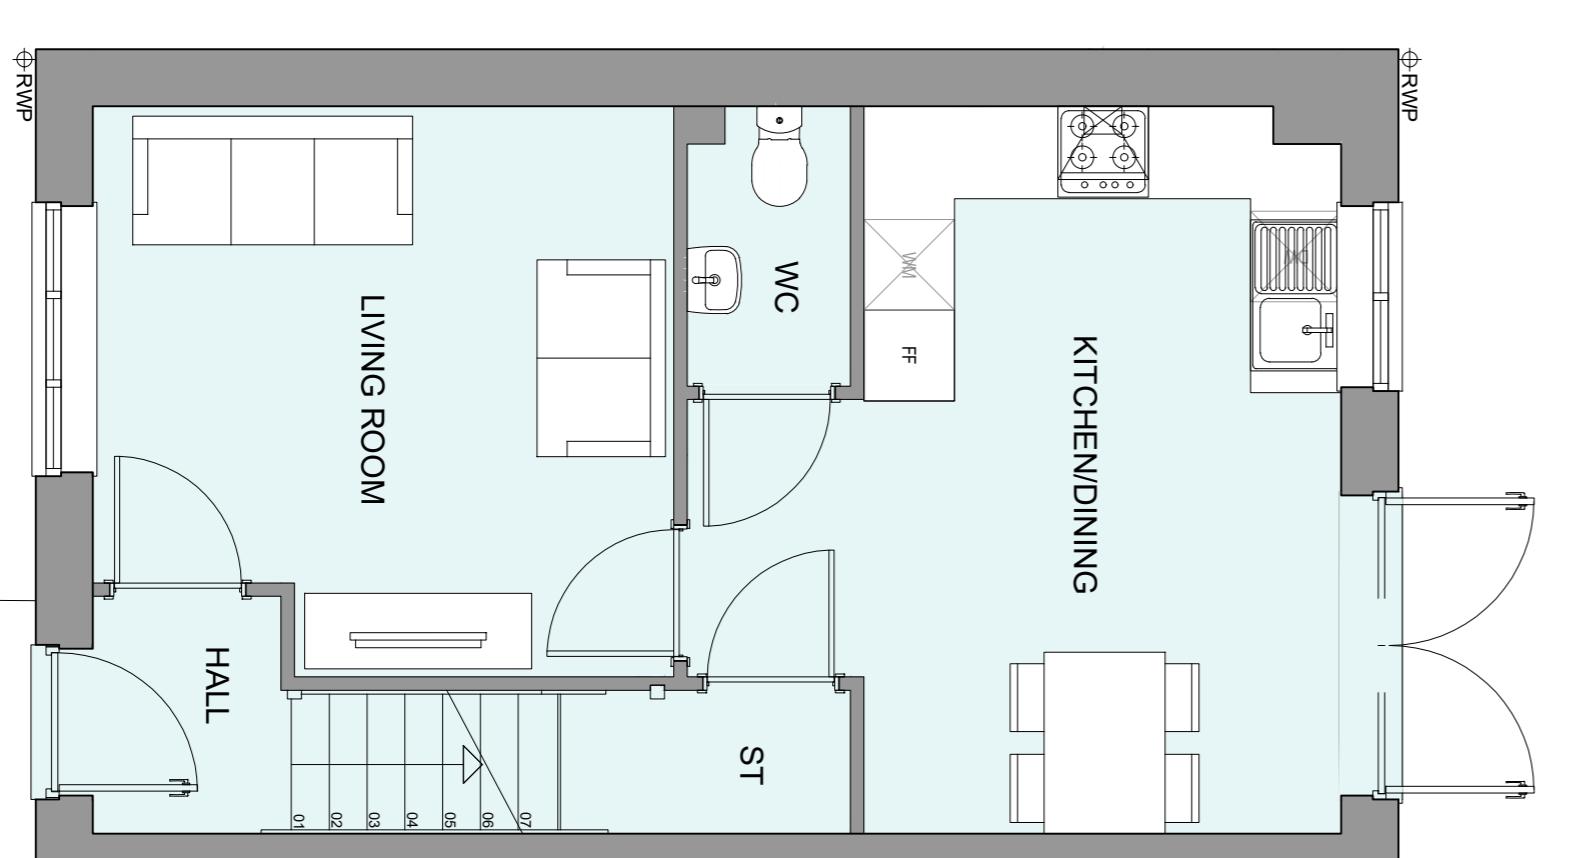

GROUND FLOORPLAN

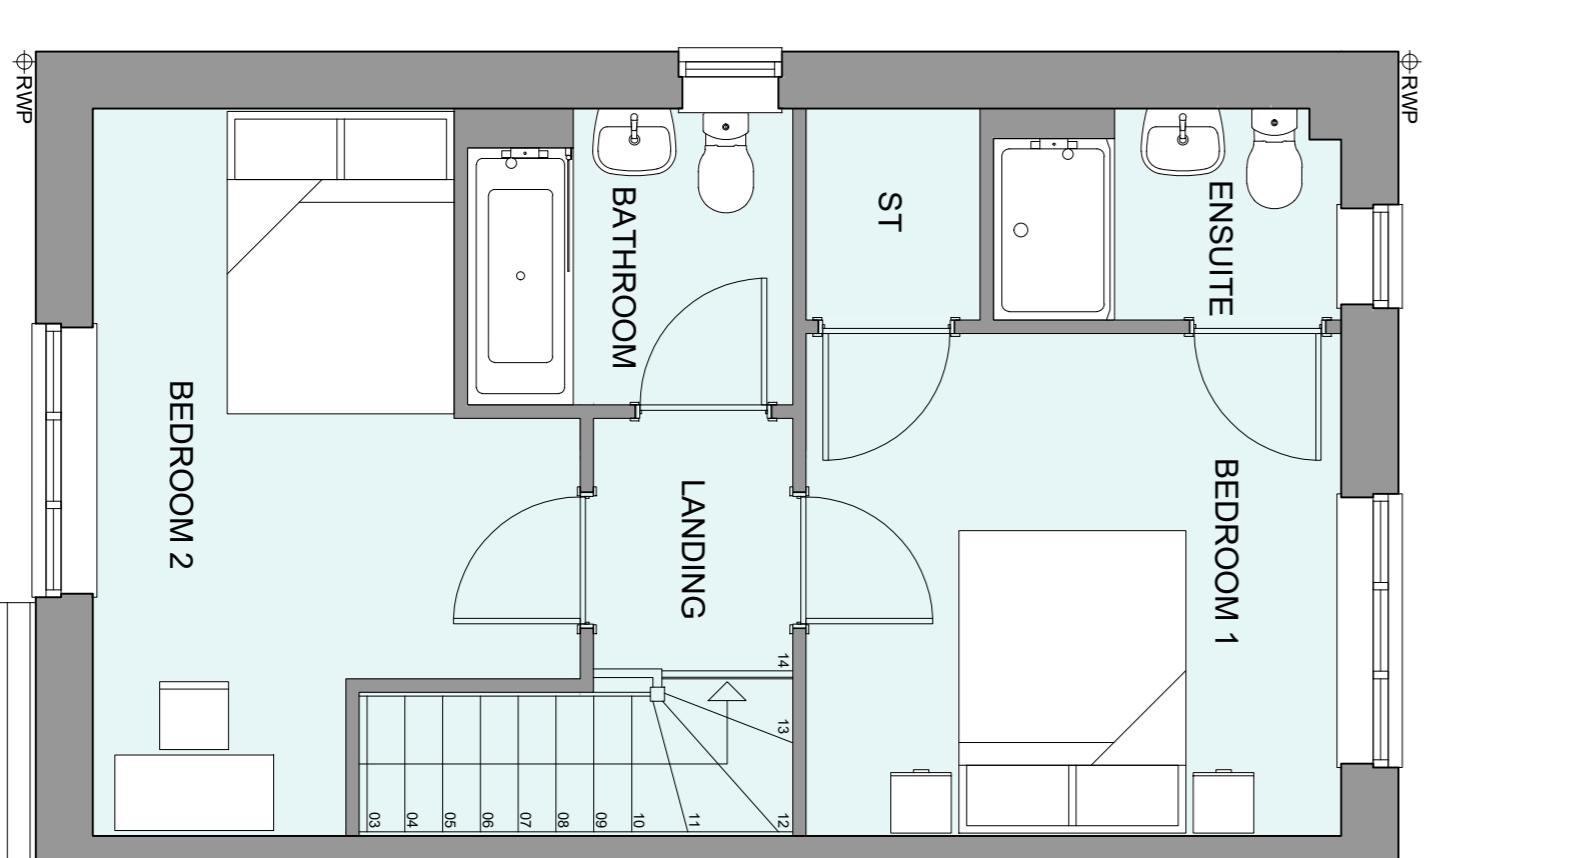

FIRST FLOORPLAN

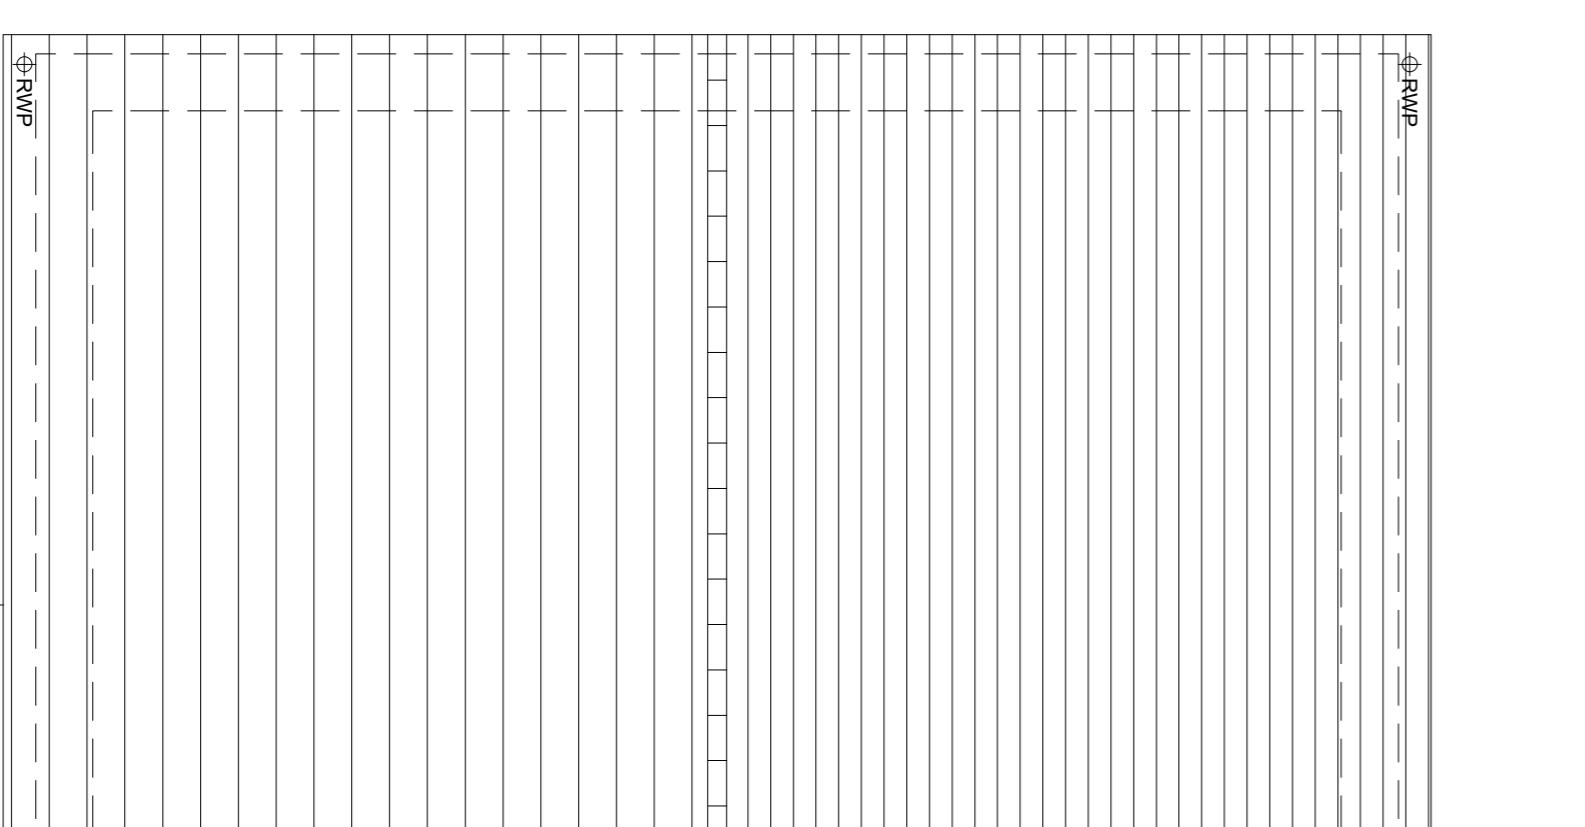

ROOFPLAN

Plot A1:	1:50	Date:	APR 25	Drawn:	JM	Checked:	-
A	09/09/25	Planning Issue		JM			
Rev	Date	Amendment		Initials			
Project:	WICKHURST GREEN, BROADBRIDGE HEATH	Client:	VISTRY (MAJOR PROJECTS)	Drawing:	PROPOSED HOUSETYPE PLANS & ELEVATIONS	HT - '241" VARIANT 'V7"	
Drawing no:	24.19.54.106	Rev:	A				

PLANNING ISSUE

0 0.5 1 2 3 4 5m
SCALE 1:50

finc

FINC Architects Ltd
61-63 New London Road | Chelmsford | Essex | CM2 0NO
T: 01206 882989
E: company@fincarchitects.com

Disclaimer:
© FINC Architects Ltd 2023. All rights reserved. The copyright to all the documents contained within this drawing is held by FINC Architects Ltd. This drawing is the copyright of FINC Architects Ltd and is held in confidence. It is not to be reproduced, copied or otherwise used for any purpose other than the purpose for which it was originally supplied. All dimensions and measurements shown on this drawing are approximate and are not to scale. This drawing is to be printed in colour. Do not scale from this drawing. This drawing is to be printed in colour.