




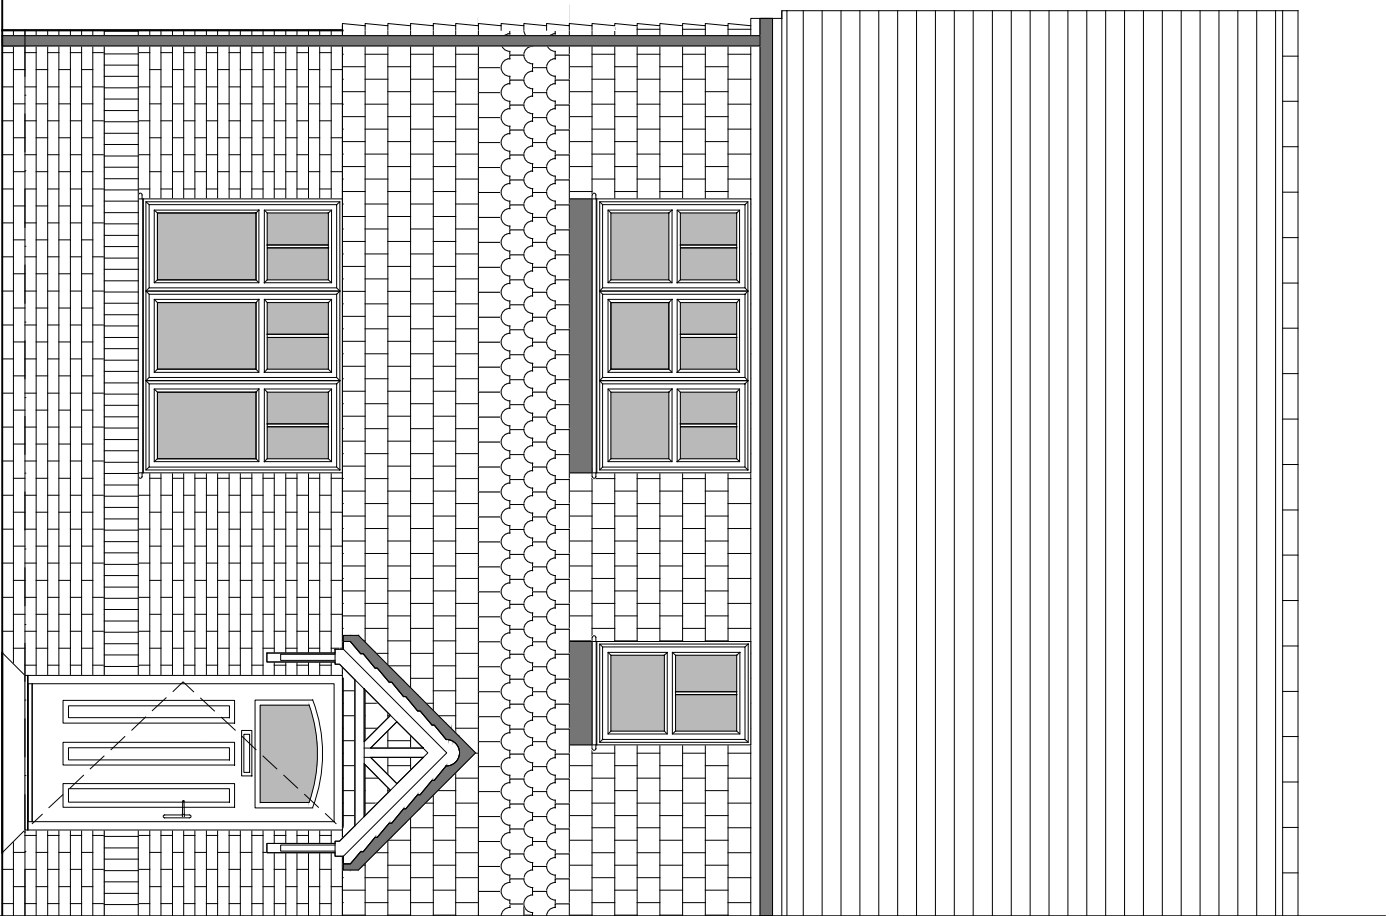


FRONT ELEVATION

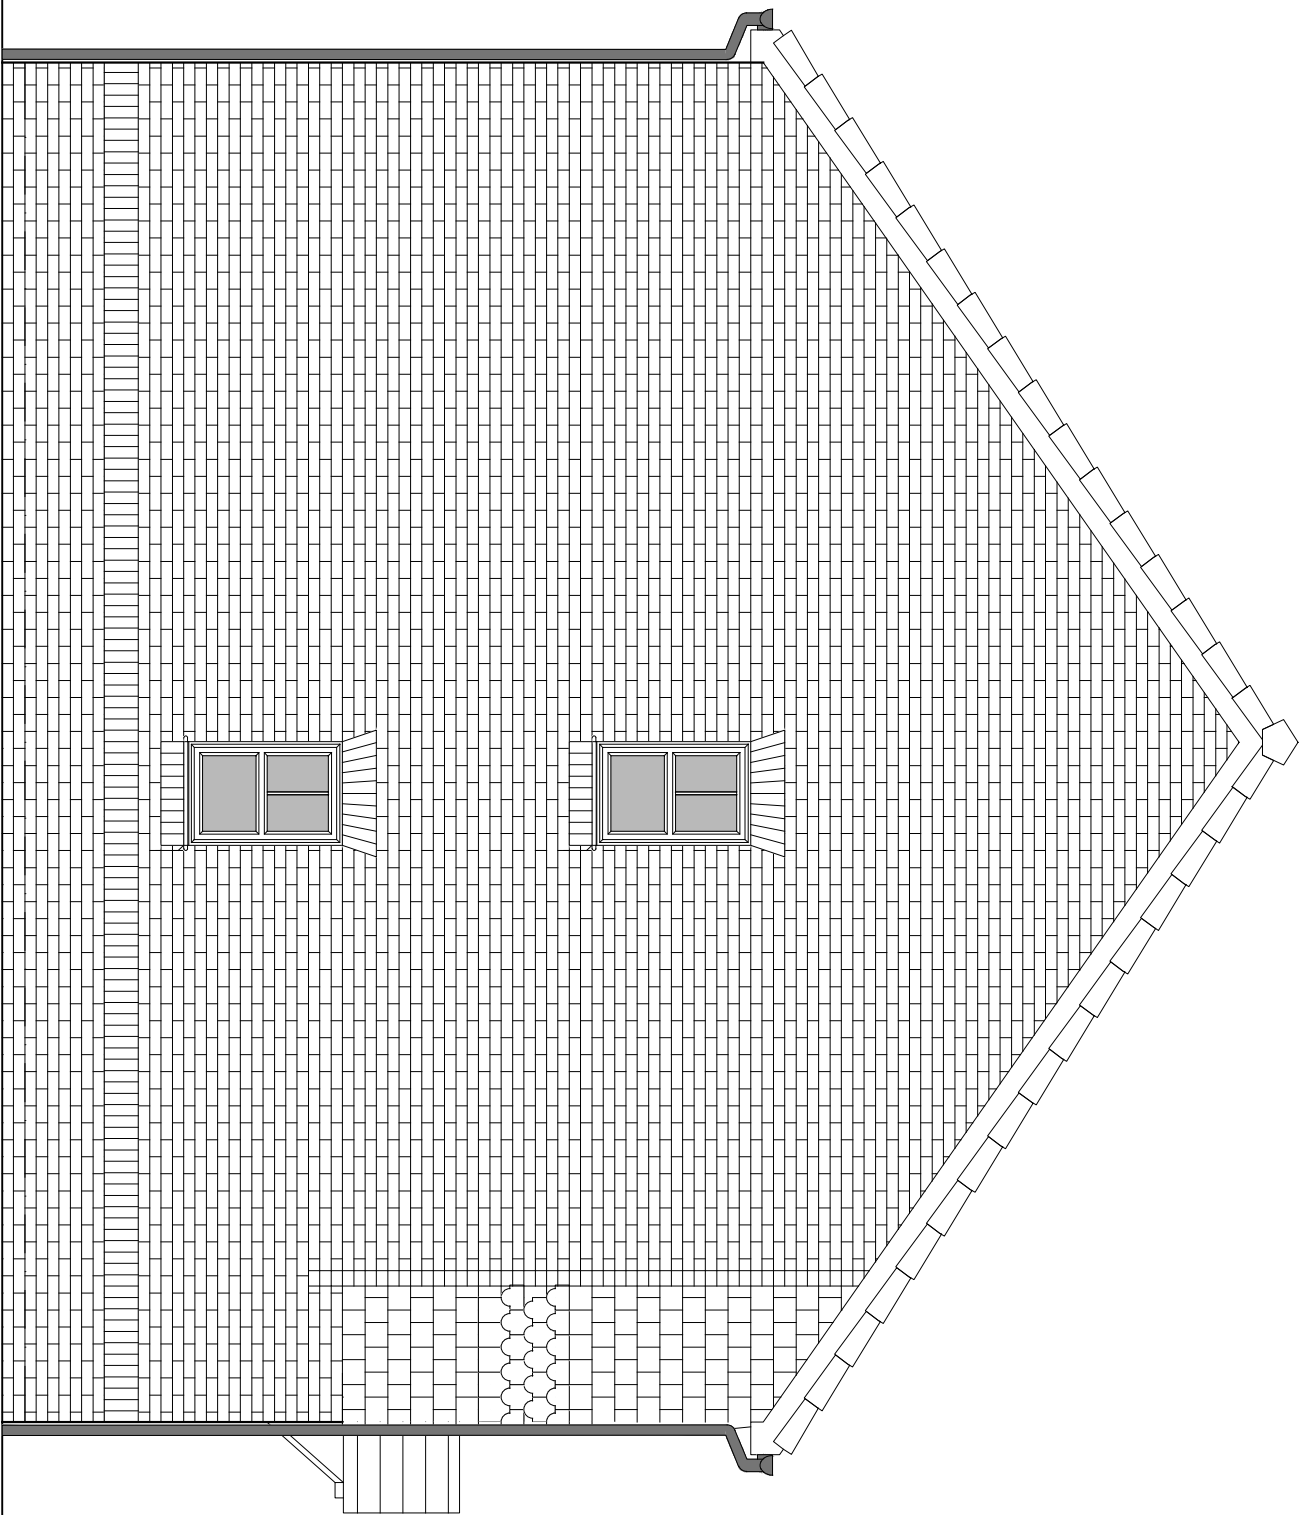


SIDE ELEVATION 1

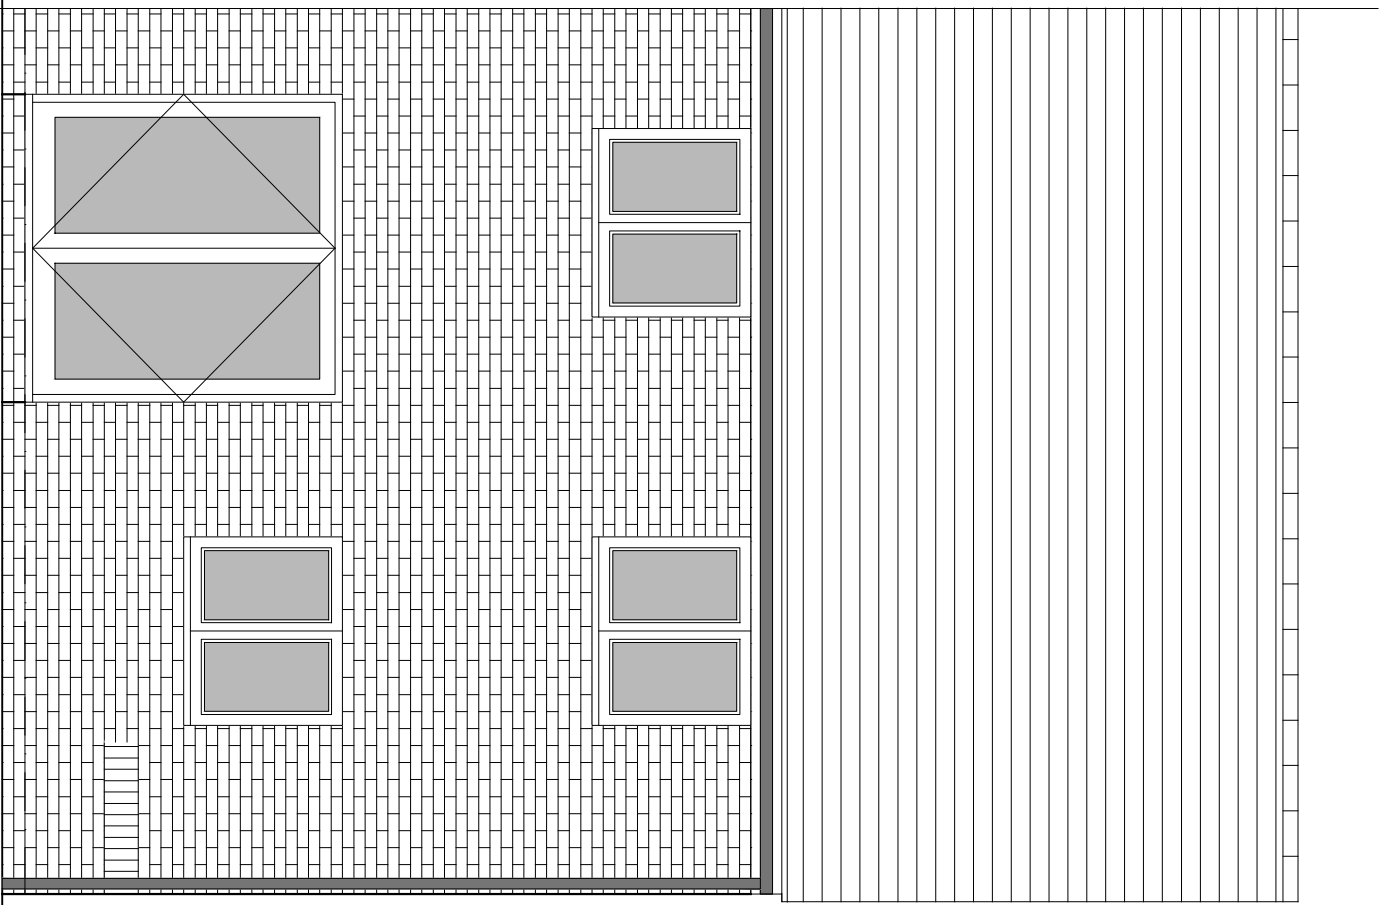


REAR ELEVATION

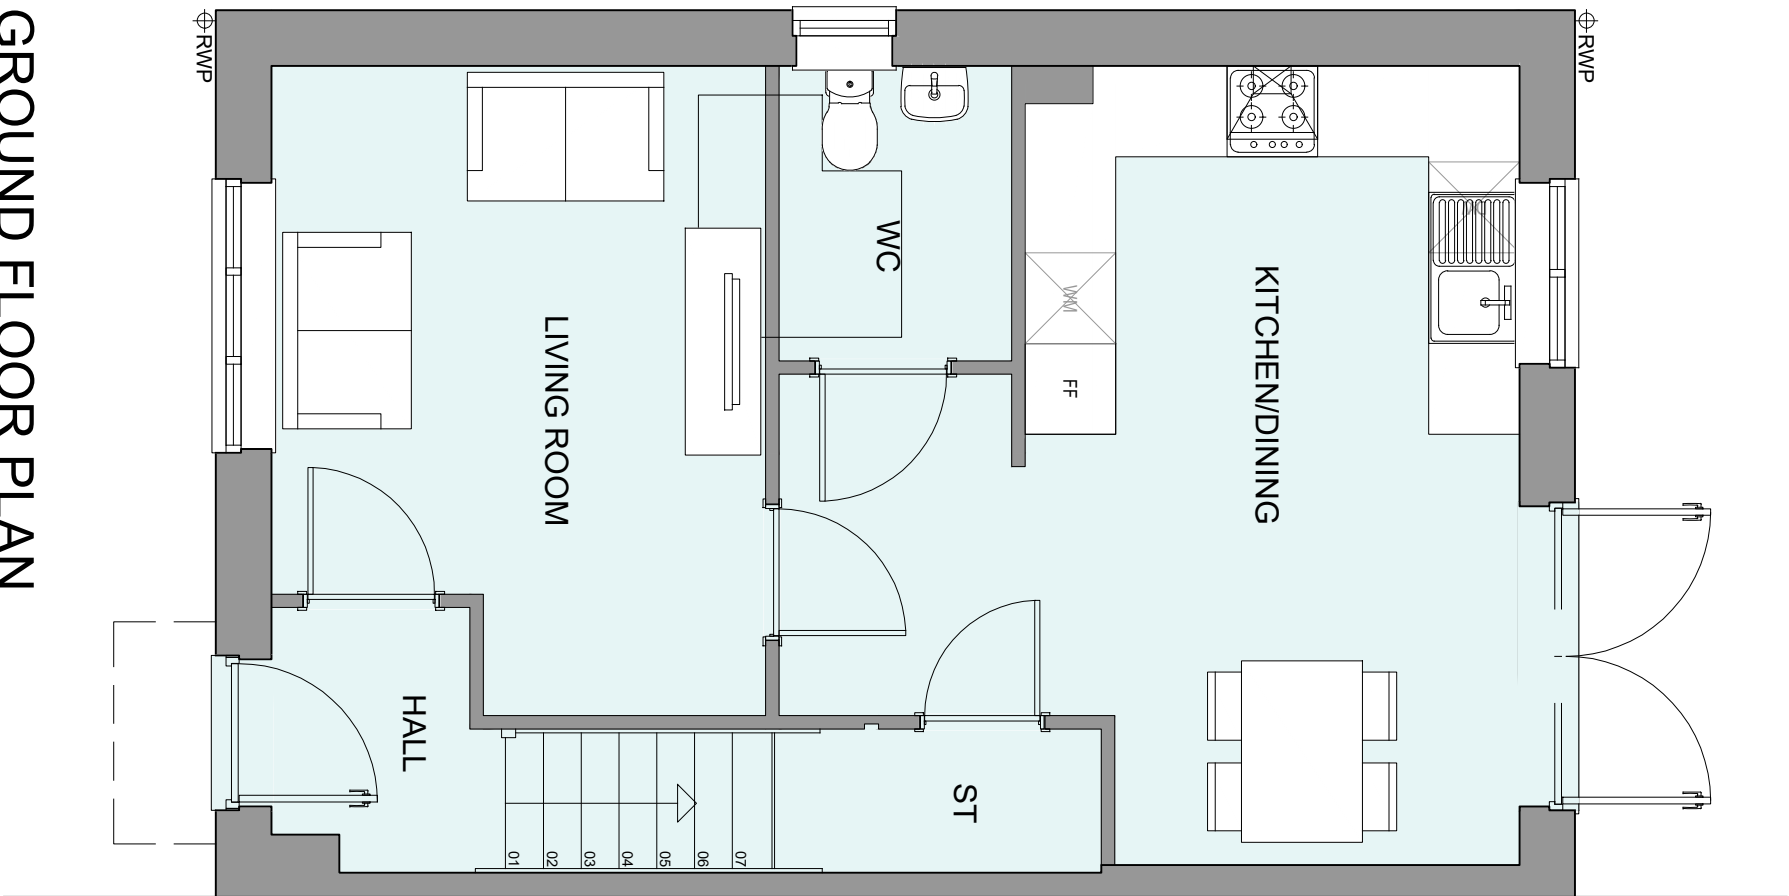

GROUND FLOOR PLAN

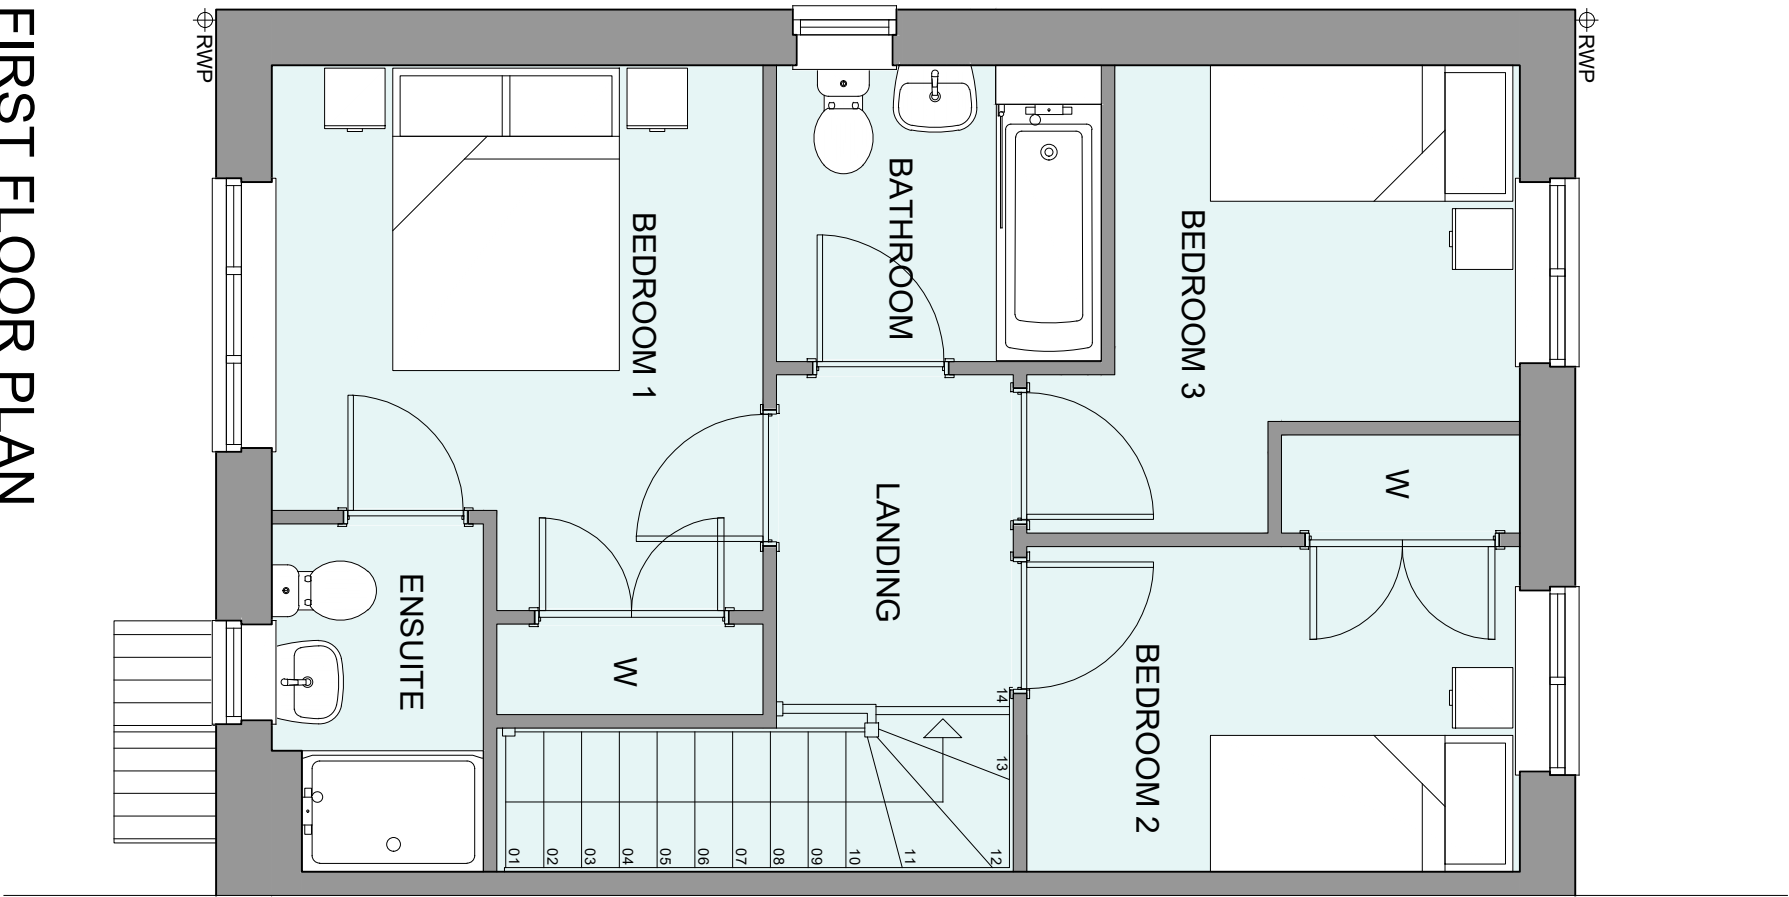

FIRST FLOOR PLAN

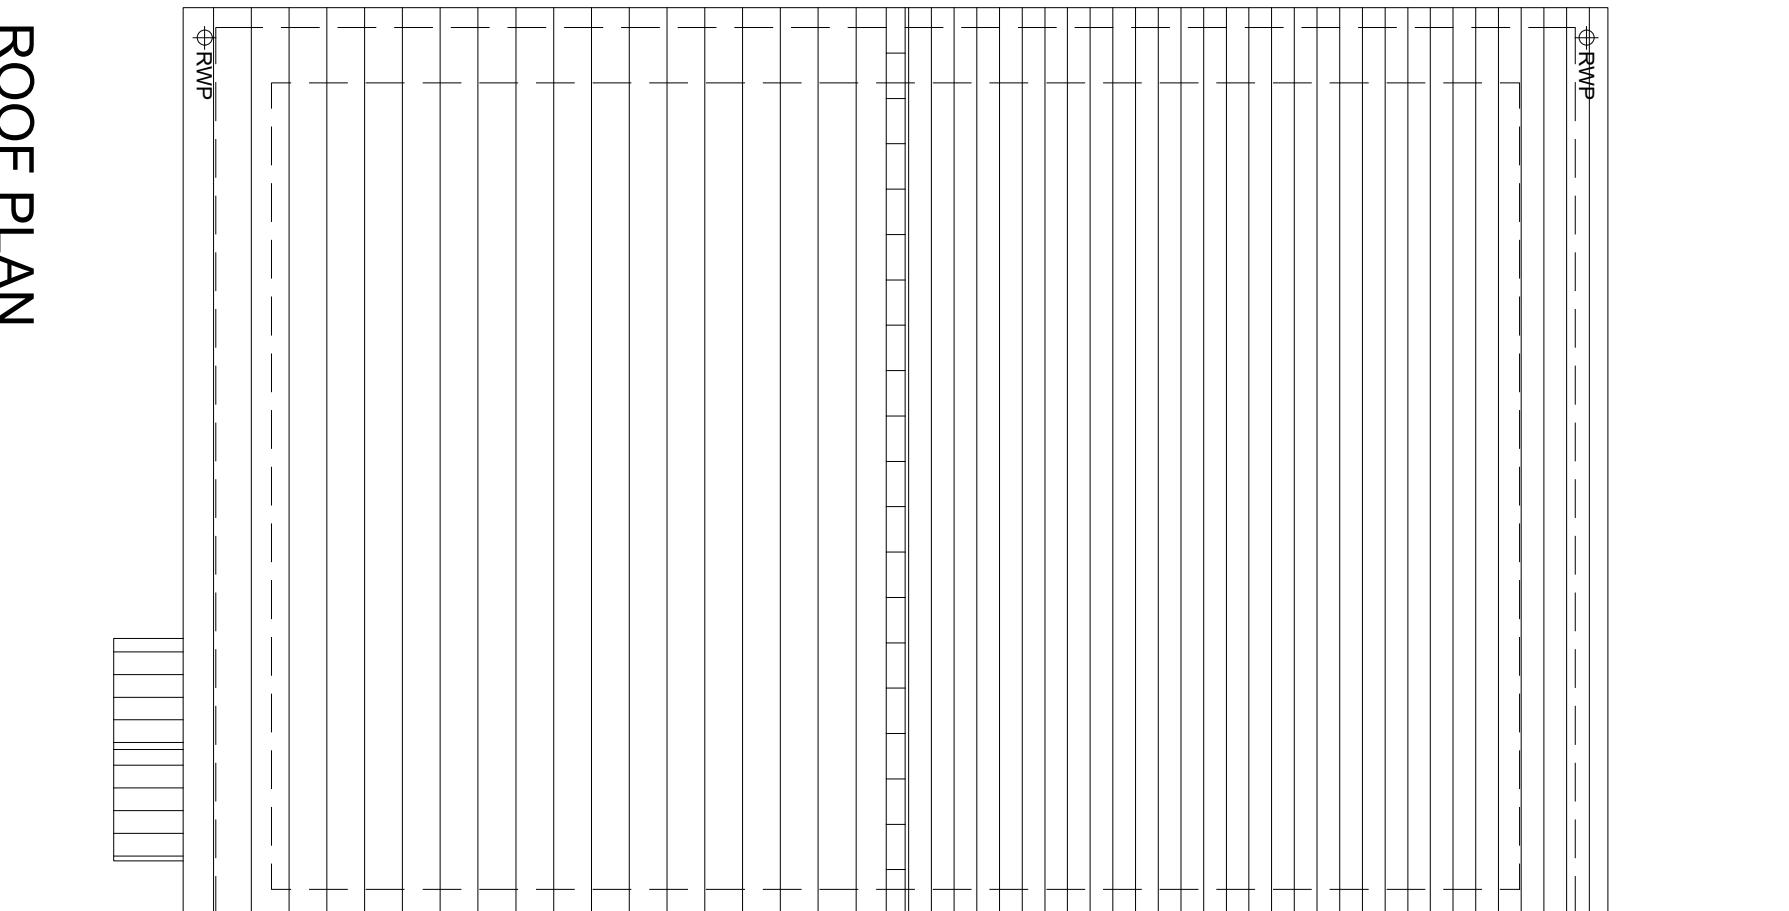

ROOF PLAN

HOUSETYPE VARIATIONS	
PLOT NUMBERS:	AS DRAWN -
	HANDED - 48
MATERIALS:	WALLS FLOORS EXTERNAL DOORS INTERNAL DOORS ROOF GUTTERING & DOWNPIPES FASCIA & SOFFITS
	BRICK TILE PVC PVC TILE PVC
WINDOW OMISSION:	PLOTS
AREA OF UNIT (GJA):	88.0sqm 94sqft
B. REGS PART M:	M4(2)
MOSS COMPLIANT:	YES
CHARACTER AREA:	WESTERN GATEWAY

A				JM
Rev	Date	Amendment	Planning Issue	Initials
1	09.09.25			
Project:				
WICKHURST GREEN,				
BROADBRIDGE HEATH				
Client:				
V/STRY (MAJOR PROJECTS)				
Drawing:				
PROPOSED HOUSETYPE PLANS & ELEVATIONS				
HT - "341" VARIANT "V1"				
Drawing no:	24.1945.4150	Rev:	A	

PLANNING ISSUE