




WICKHURST GREEN, BROADBRIDGE HEATH
PROPOSED HOUSETYPE PLANS & ELEVATIONS - HT "341" VARIANT "V2"

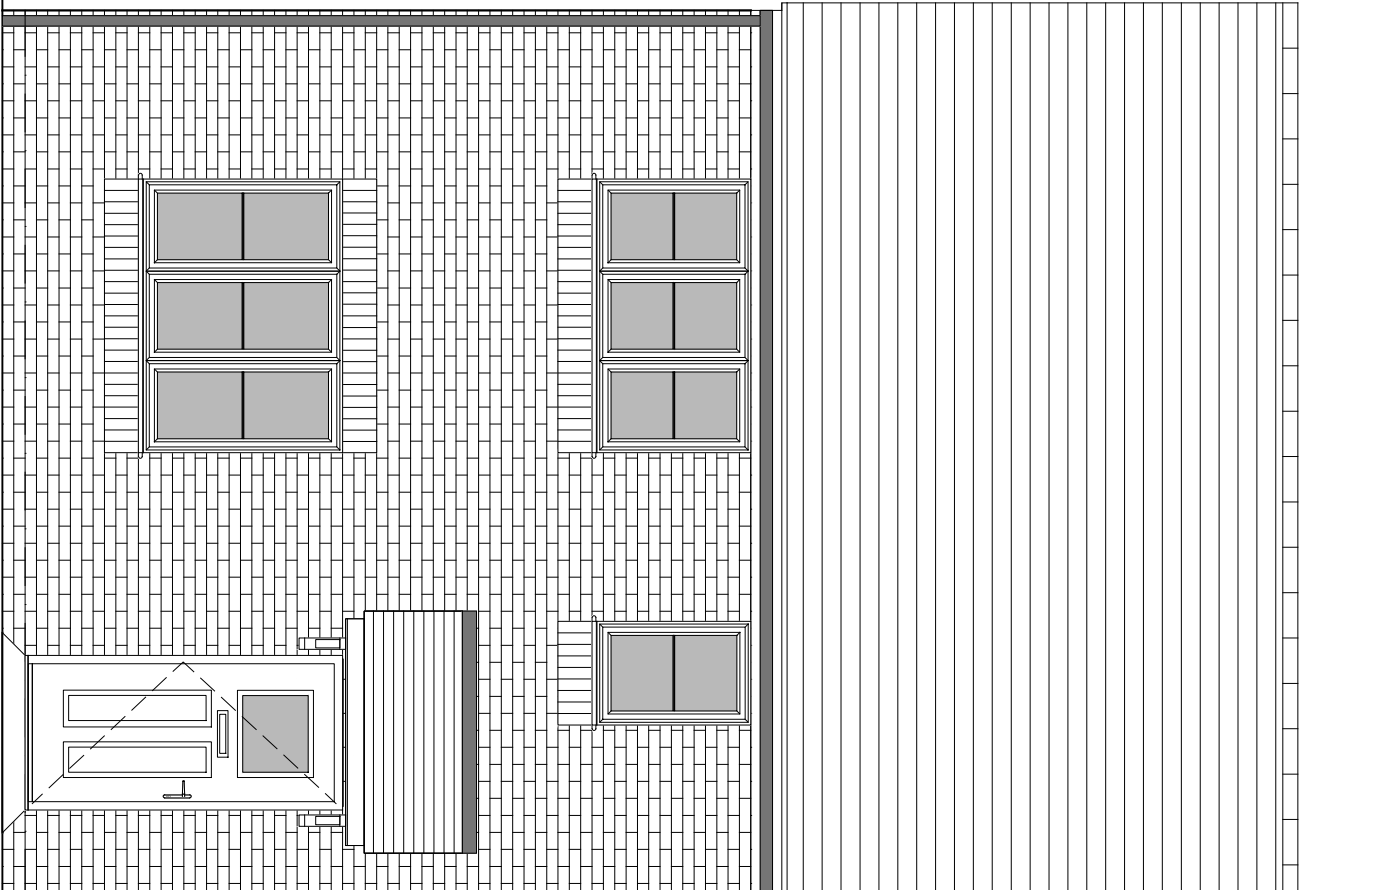


FRONT ELEVATION

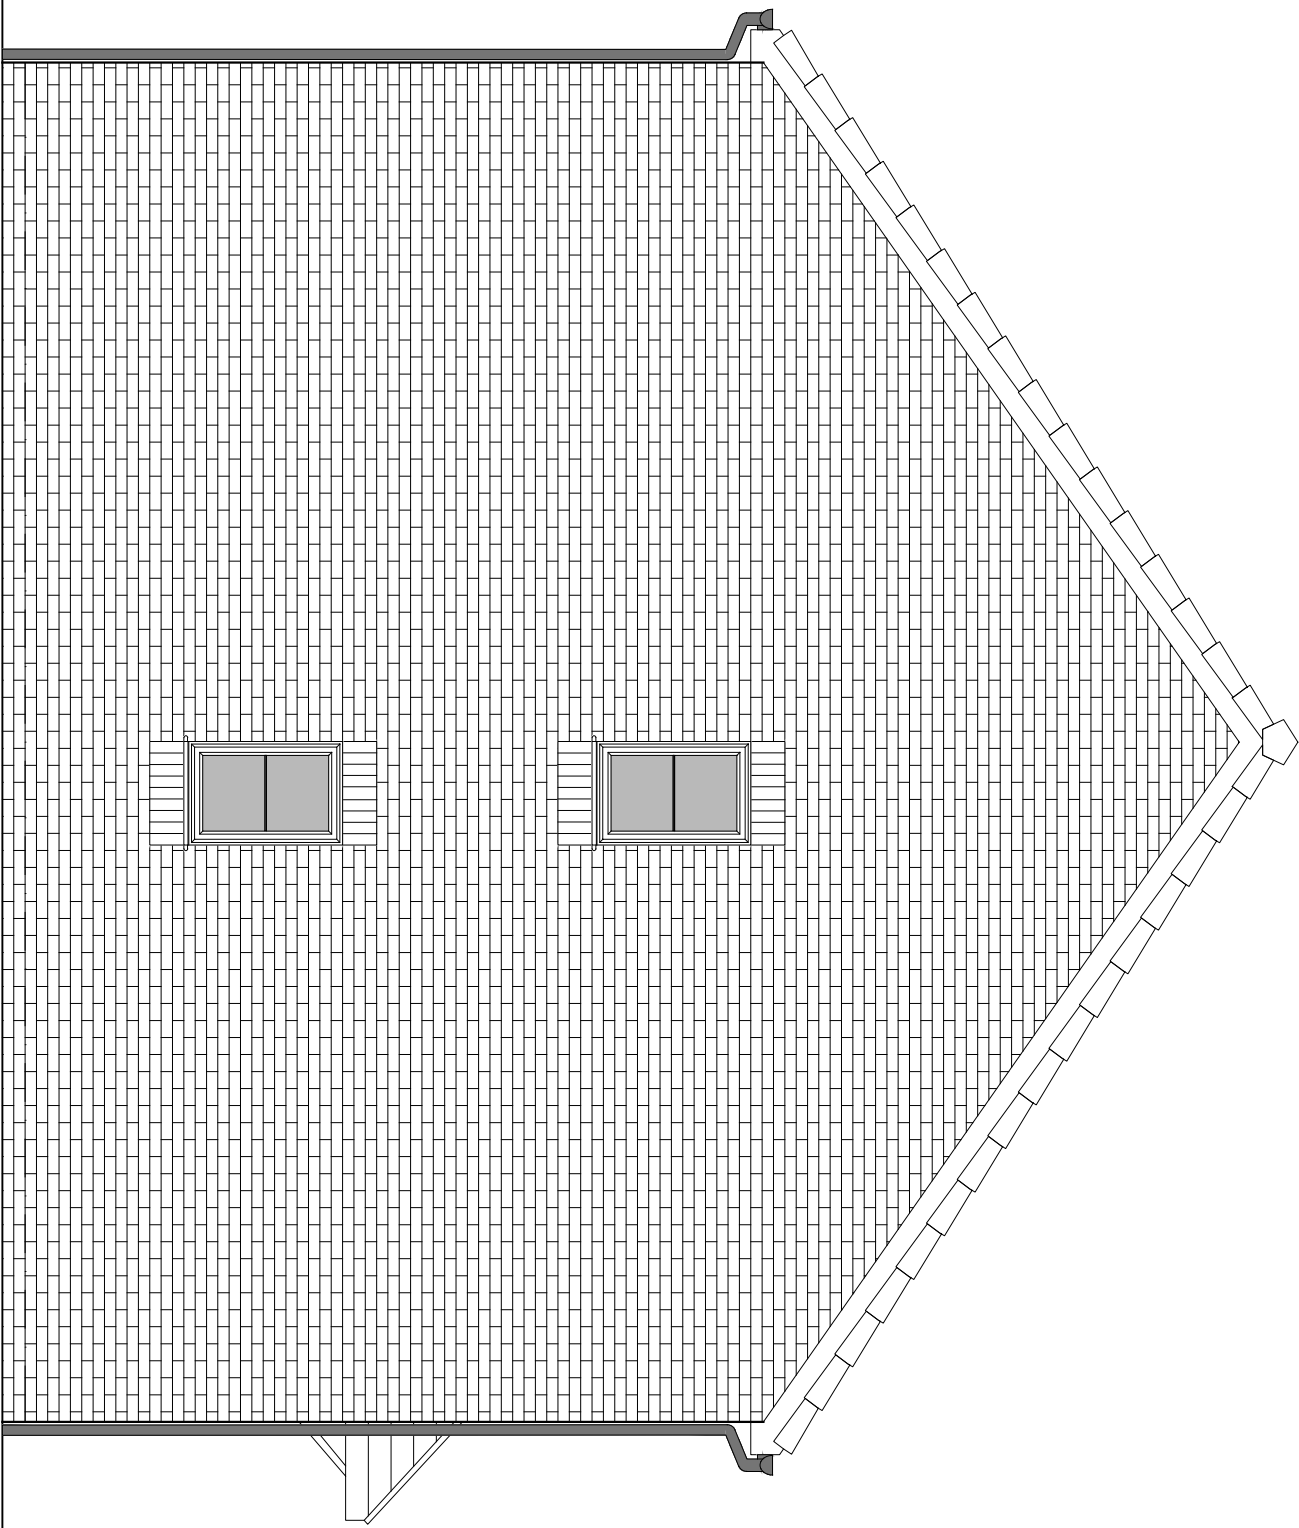


SIDE ELEVATION 1

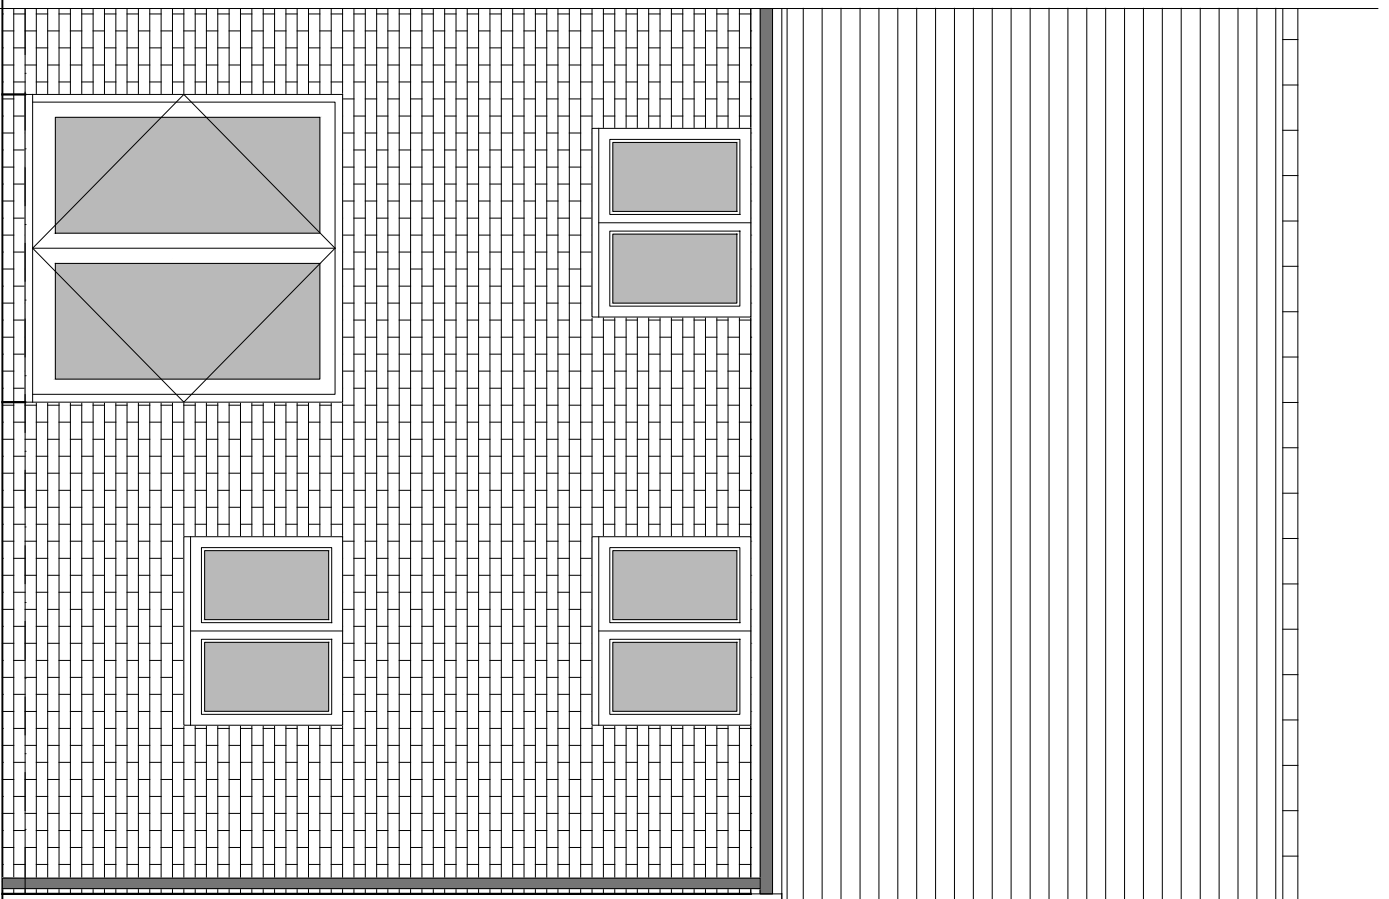


REAR ELEVATION

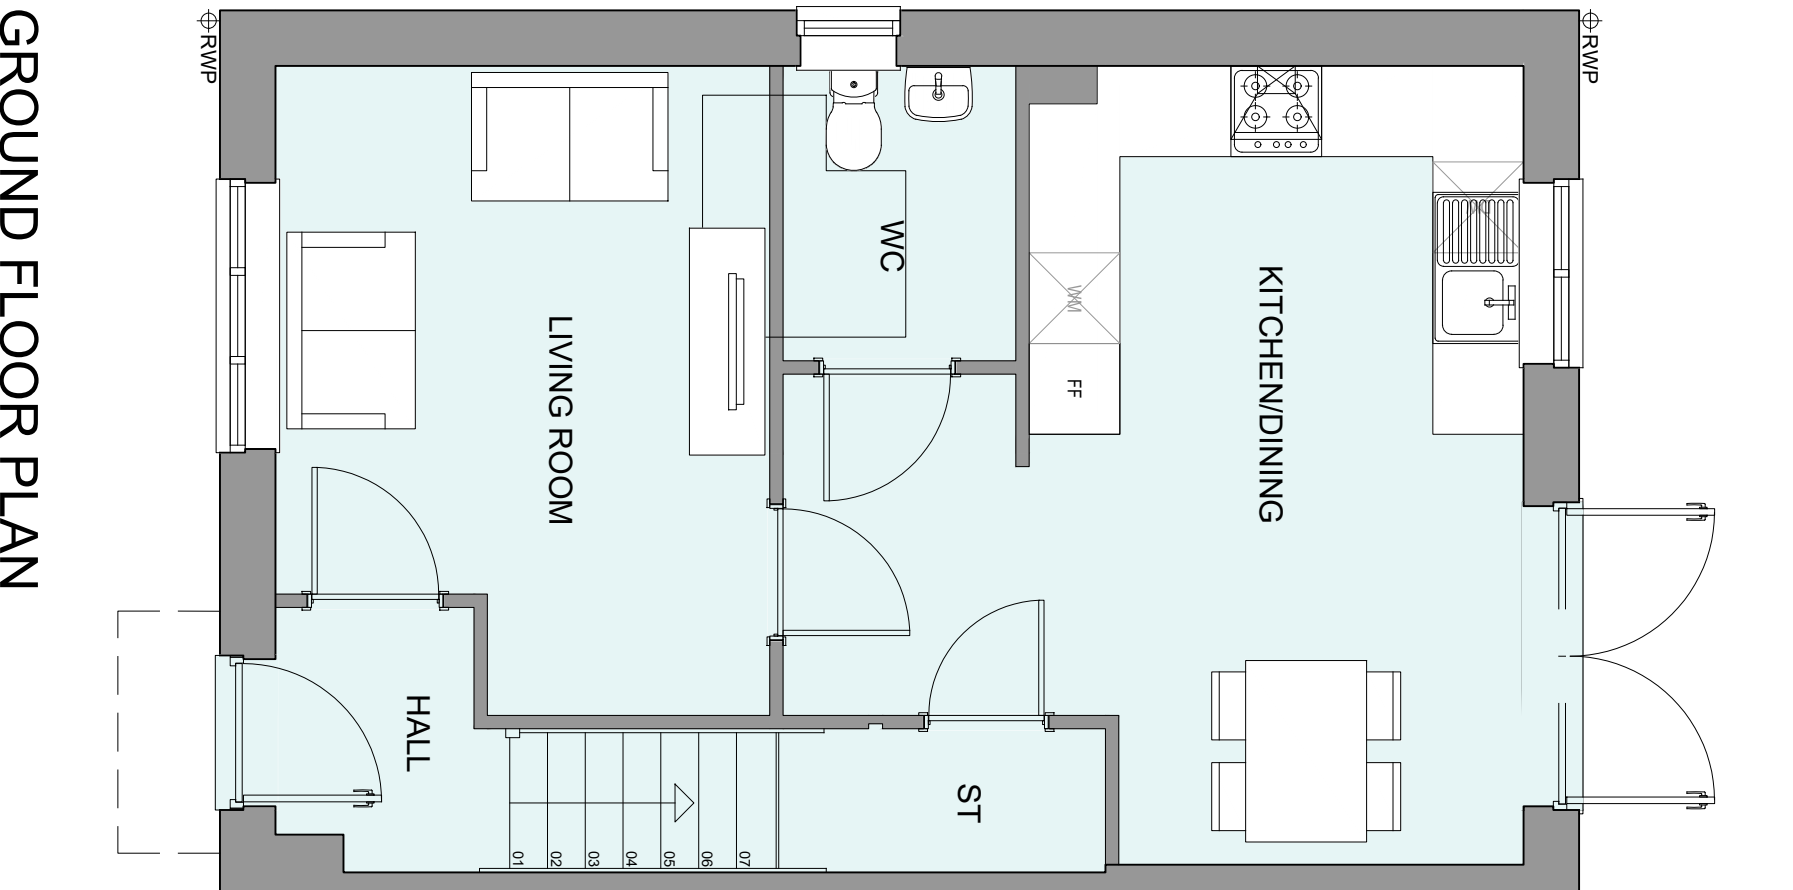

GROUND FLOOR PLAN

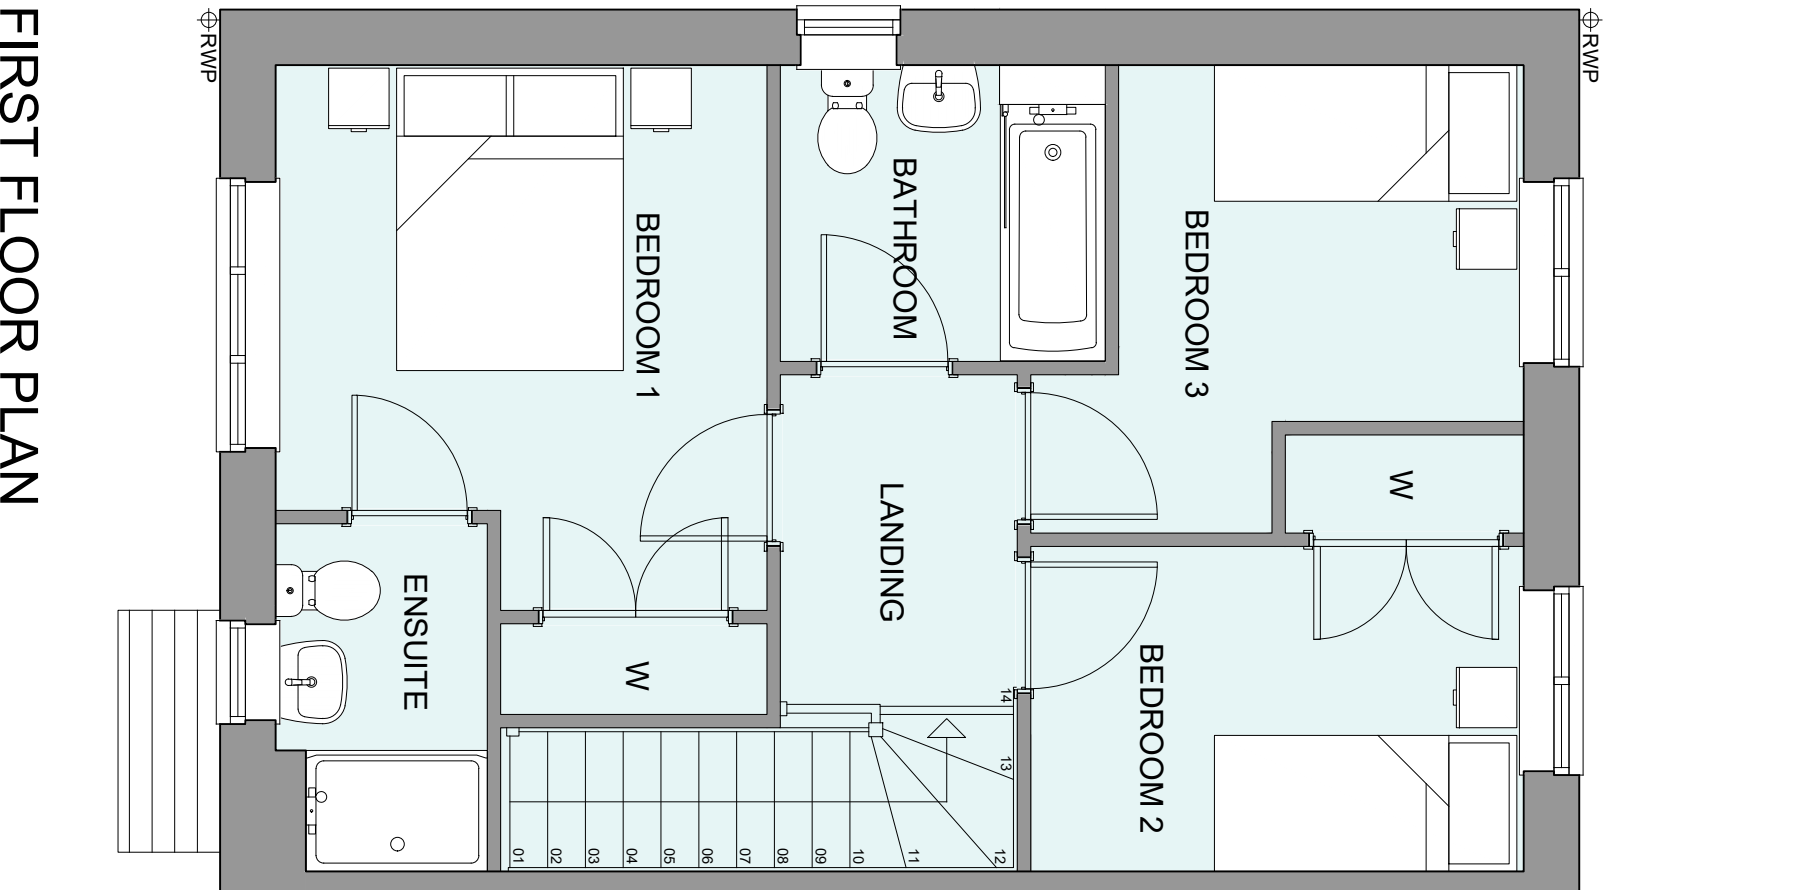

FIRST FLOOR PLAN

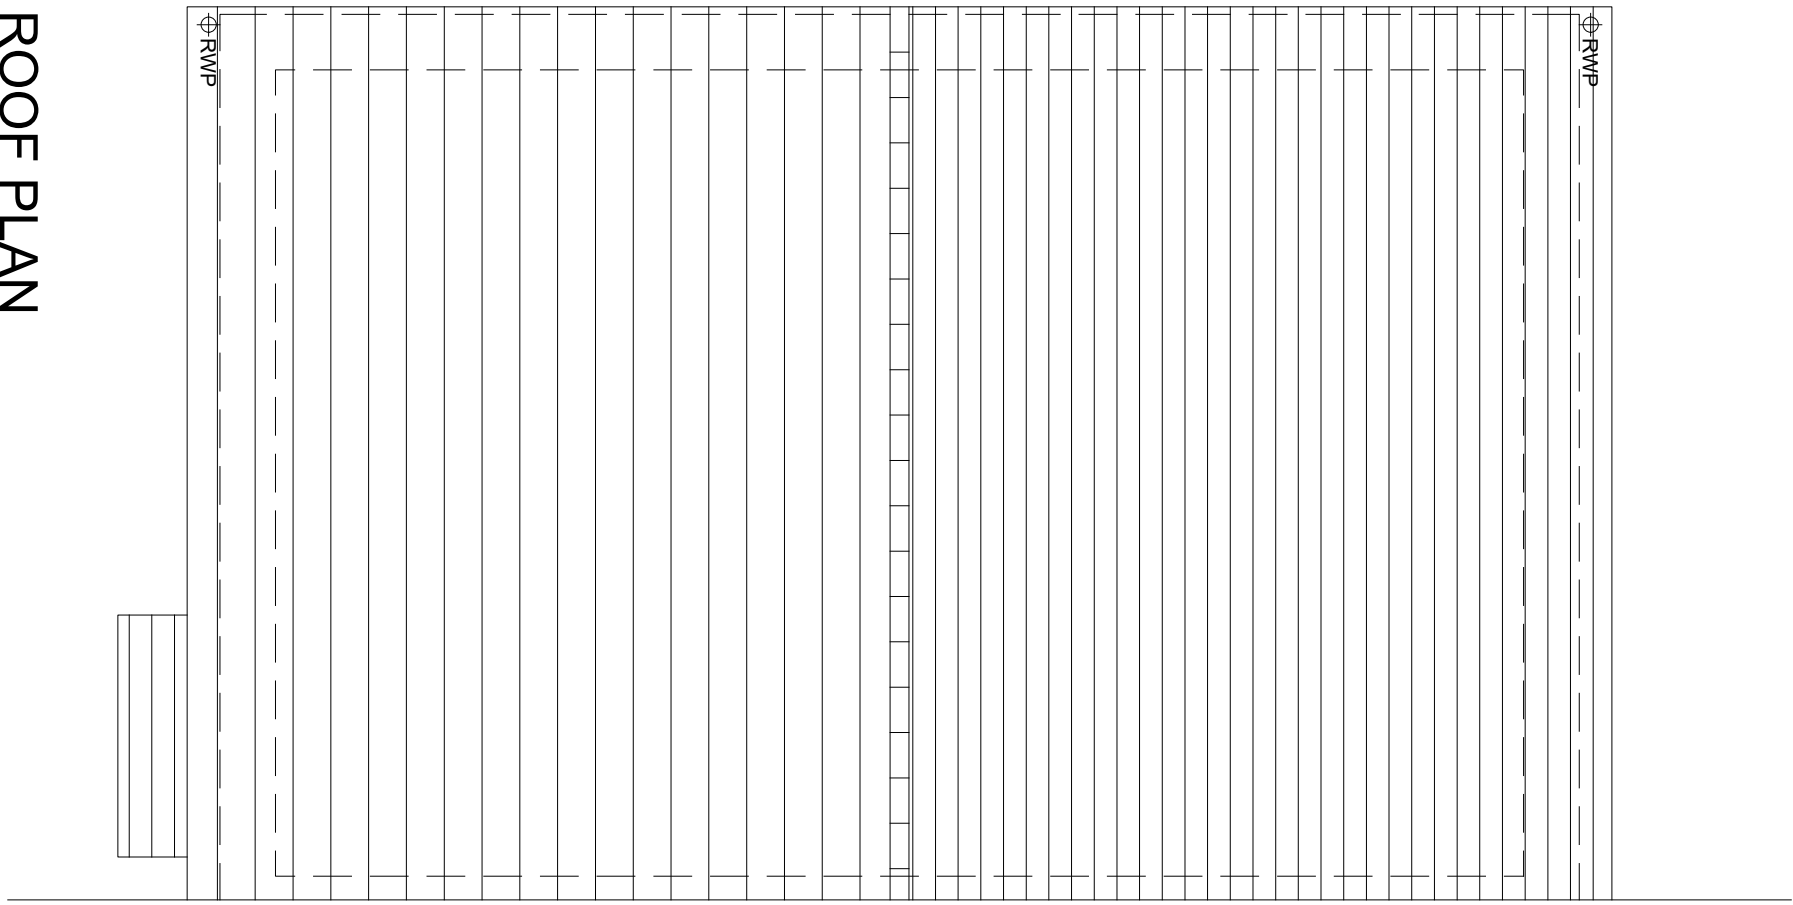

ROOF PLAN

HOUSETYPE VARIATIONS		
Plot Numbers:	AS DRAWN	- 79
	WANDERED	- 78
MATERIALS:	WALLS	- BRICK
	FLOORS/FINISHMENT	-
	ROOFING	- UPVC
	GLAZING WINDOWS	- UPVC
	EXTERNAL DOORS	- UPVC
	OSICURPE DOORS	-
	ROOF	- TILE
	GUTTERING & DOWNPIPES	- UPVC
	FASCIA & SOFFITS	- UPVC
	WINDOW OMISSION:-	PLOTS
AREA OF UNIT (GAB)	80 sqm	94sqm
B. RES PART M.	M(42)	
NBS COMPLANT:-	YES	
CHARACTER AREA	EASTERN FIELD	

A	09.09.25	Planning Issue	JM
Rev	Date	Amendment	Initials

Project:
WICKHURST GREEN,
BROADBRIDGE HEATH

Client: VISTRY (MAJOR PROJECTS)

Drawing:
PROPOSED HOUSETYPE PLANS & ELEVATIONS
HT - "341" VARIANT "V2"

Drawing no: 24.1945.4151

Scale@A1: 1:50 Date: APR 25 Drawn: JC Checked: CH



FINC Architects Ltd
61-63 New London Road | Chelmsford | Essex | CM2 0ND
T: +44 (0)1245 933988
W: www.fincarchitects.com
E: company@fincarchitects.com

Disclaimer: © FINC Investments Limited holds the copyright to all the information contained within this document and their written consent must be obtained before copying or using the data other than for the purpose it was originally supplied.

All dimensions and measurements to be checked on site.
Do not scale from this drawing. This drawing is to be printed in colour.