




WICKHURST GREEN, BROADBRIDGE HEATH
PROPOSED HOUSETYPE PLANS & ELEVATIONS - HT "341" VARIANT "V4"

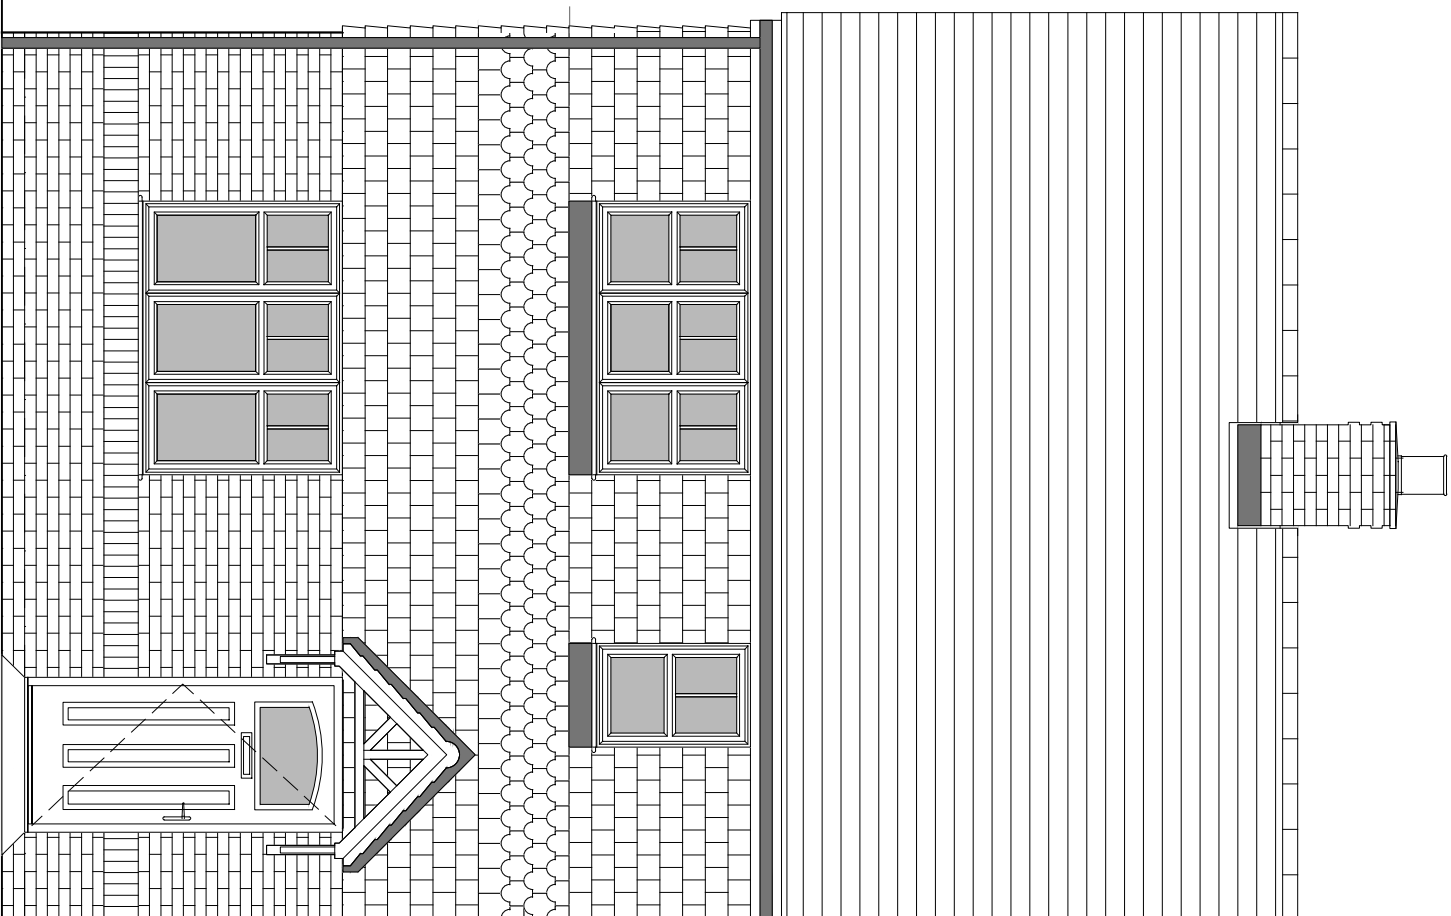


FRONT ELEVATION

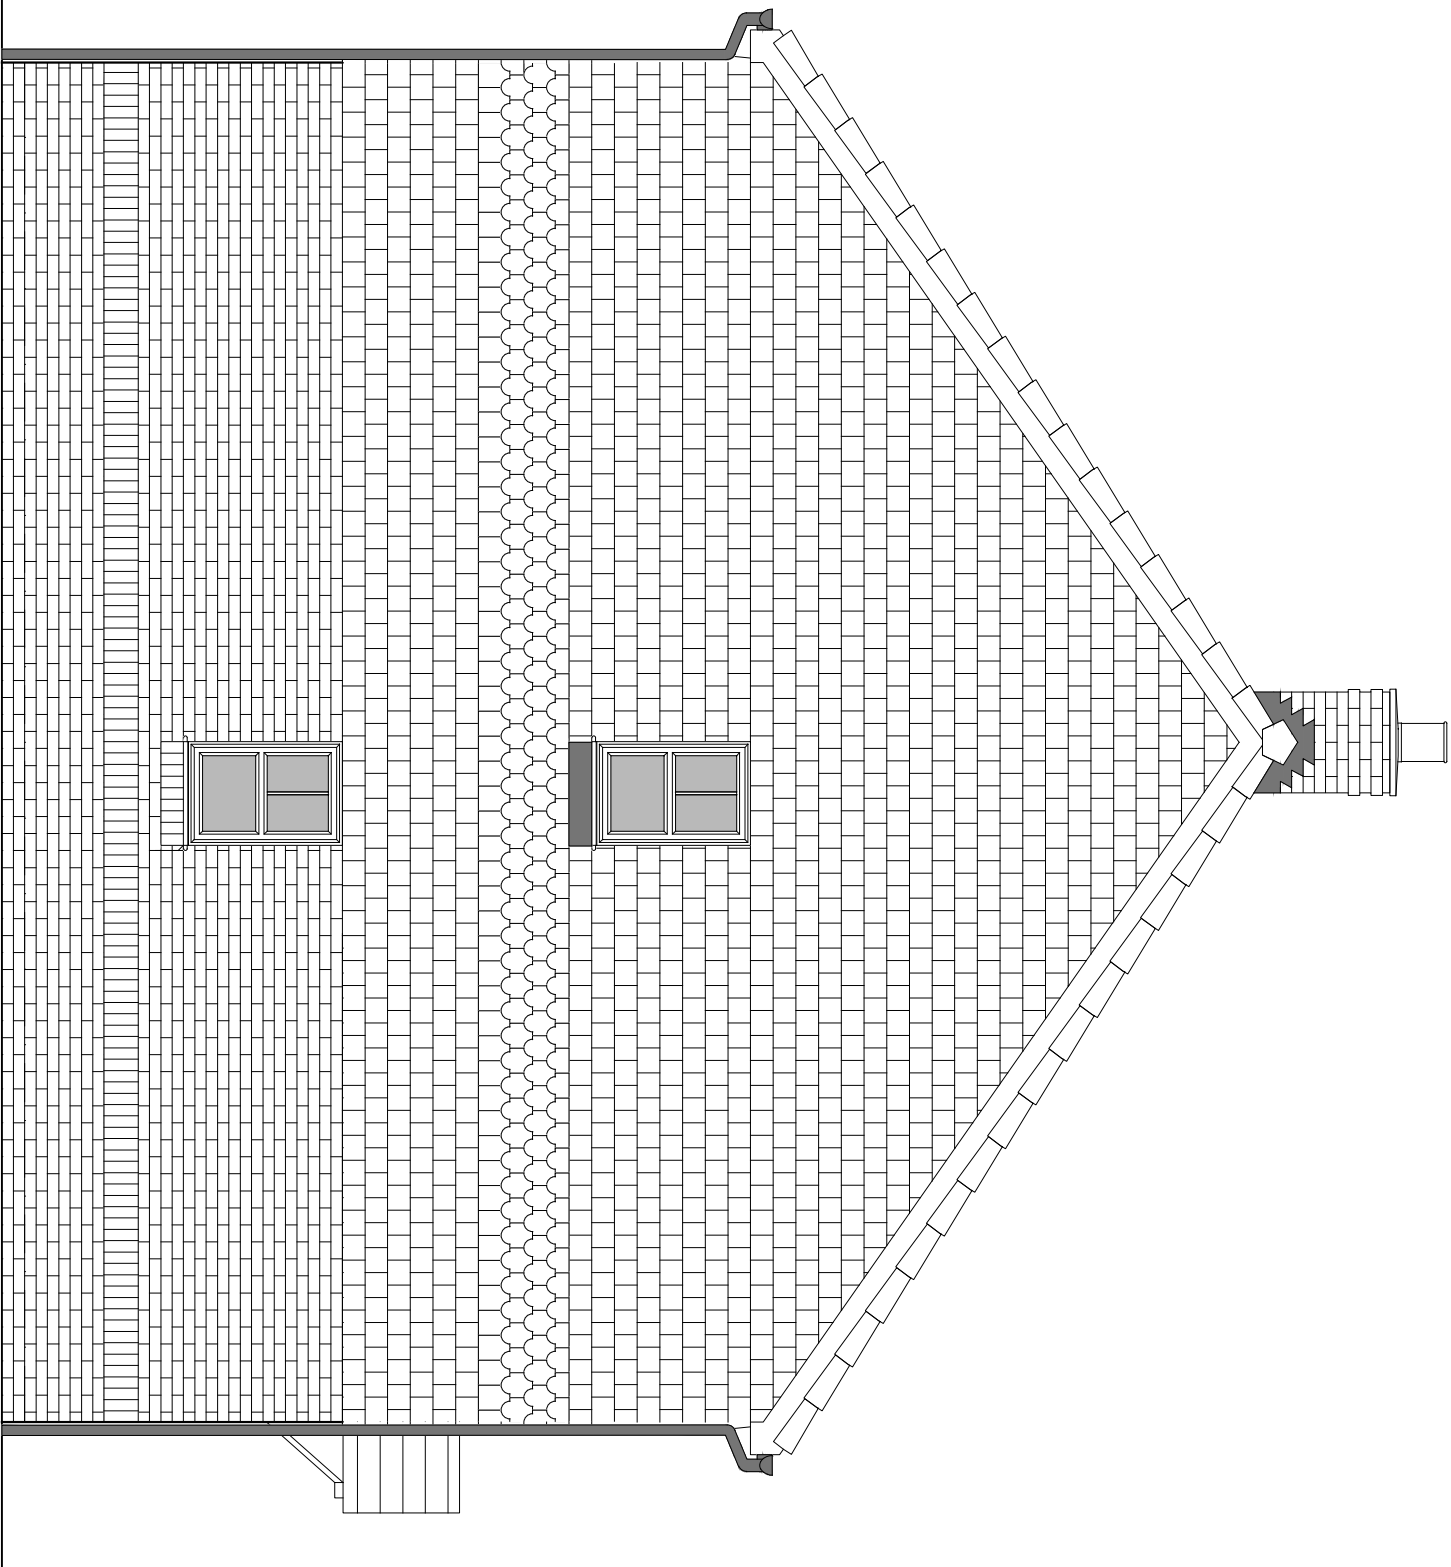


SIDE ELEVATION 1

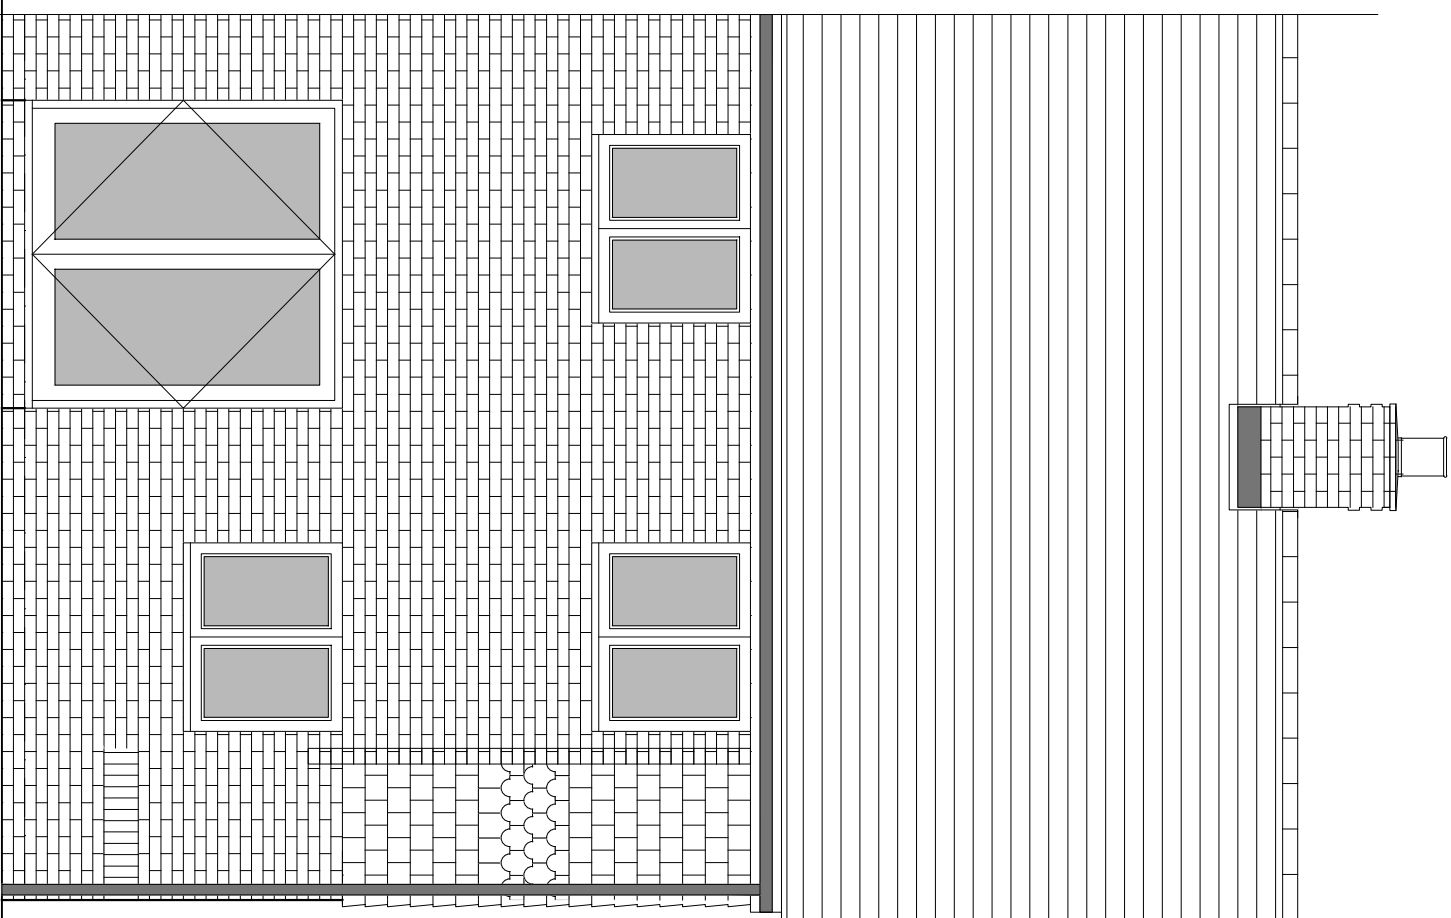


REAR ELEVATION

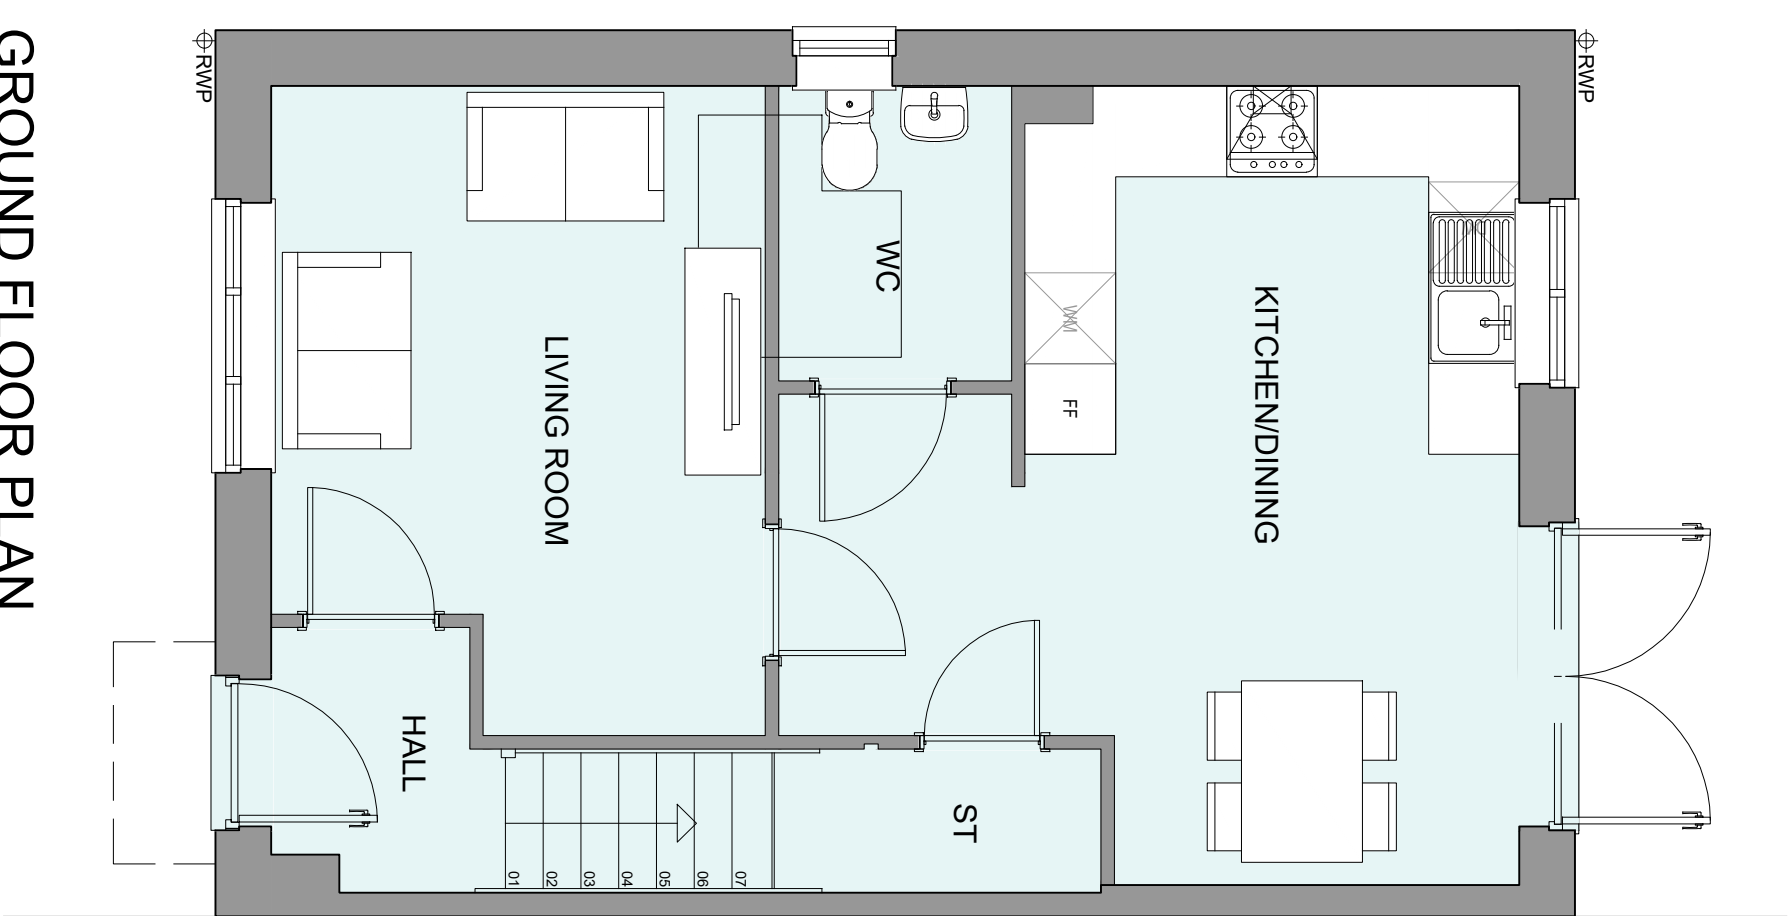

GROUND FLOOR PLAN

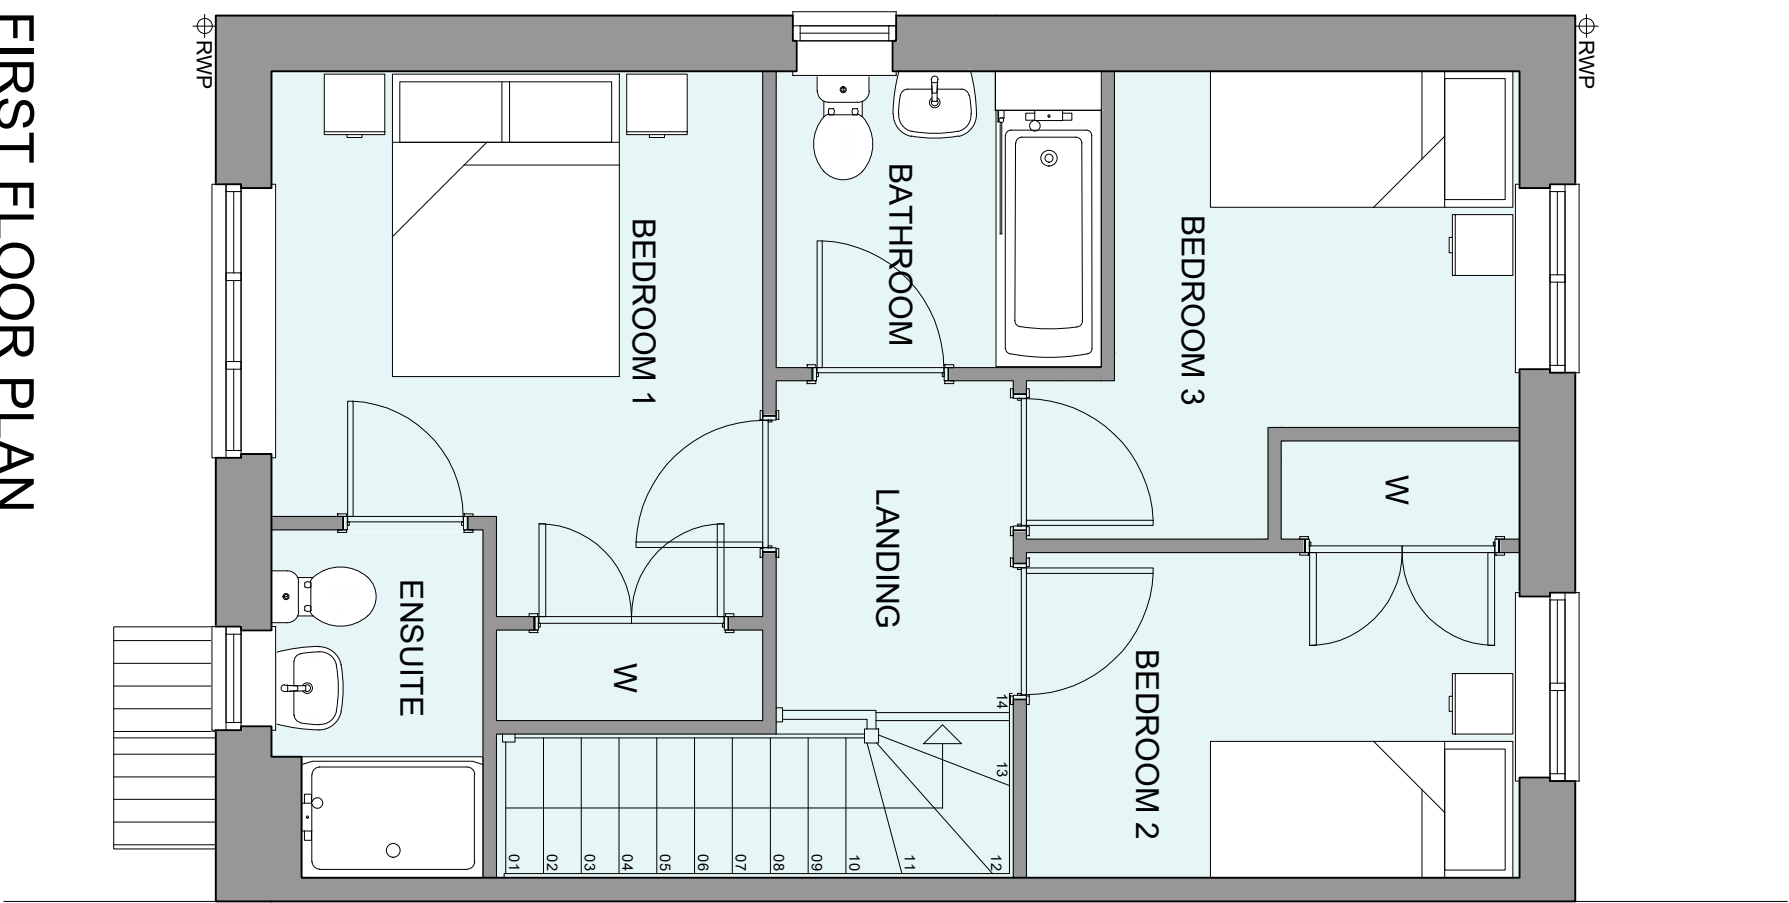

FIRST FLOOR PLAN

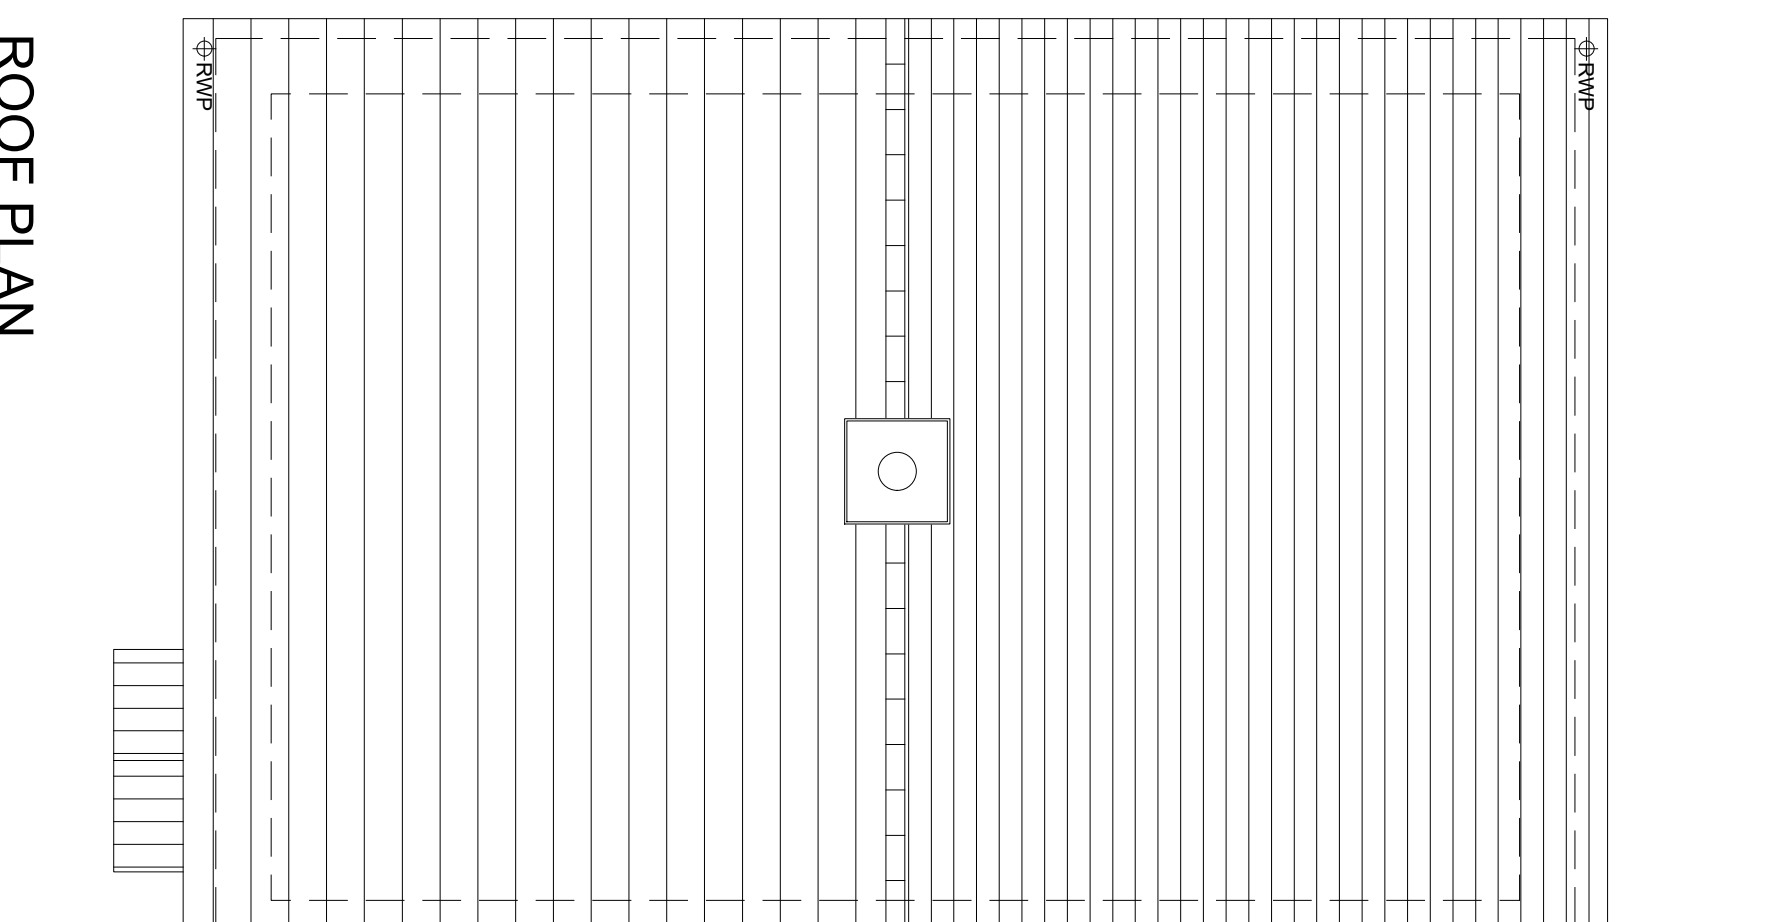

ROOF PLAN

HOUSE TYPE VARIATIONS	
PLAT NUMBERS:	AS DRAWN - 49
	HANDED -
MATERIALS:	WALLS - BRICK WALLS (TREATMENT) - TILE FLOORING - UPVC OSCILLATE WINDOWS - UPVC EXTERNAL DOORS - UPVC OSCILLATE DOORS - - TILE ROOF - UPVC GLUTTERING & DOWNPIPES - UPVC FASCIA & SOFFITS - UPVC
WINDOW OMISSION:	PLLOTS -
AREA OF UNIT (GAL):	80 Sqm
B. REGS PART M:	M42
NBS COMPLAINT:	YES
CHARACTER AREA:	WESTERN GATEWAY

A	09.09.25	Planning Issue	JM
Rev	Date	Amendment	Initials

Project:
WICKHURST GREEN,
BROADBRIDGE HEATH

VISTRY (MAJOR PROJECTS)

Drawing: **PROPOSED HOUSETYPE PLANS & ELEVATIONS**
HT - "341" VARIANT "V4"

Drawing no: 24.1945.4153

Scale@A1: 1:50 Date: APR 25 Drawn: JM Checked:

FINC Architects Ltd
61-63 New London Road | Chelmsford | Essex | CM2 0ND
T: +44 (0)1265 833988
W: www.fincarchitects.com
E: company@fincarchitects.com

Disclaimer: © FINC Architects Limited holds the copyright to all the information contained within this document and their written consent must be obtained before copying or using the data other than for the purpose it was originally supplied.

All dimensions and measurements to be checked on site.

Do not scale from this drawing. This drawing is to be printed in colour.