




WICKHURST GREEN, BROADBRIDGE HEATH  
PROPOSED HOUSETYPE PLANS & ELEVATIONS - HT-'341" VARIANT 'V7"

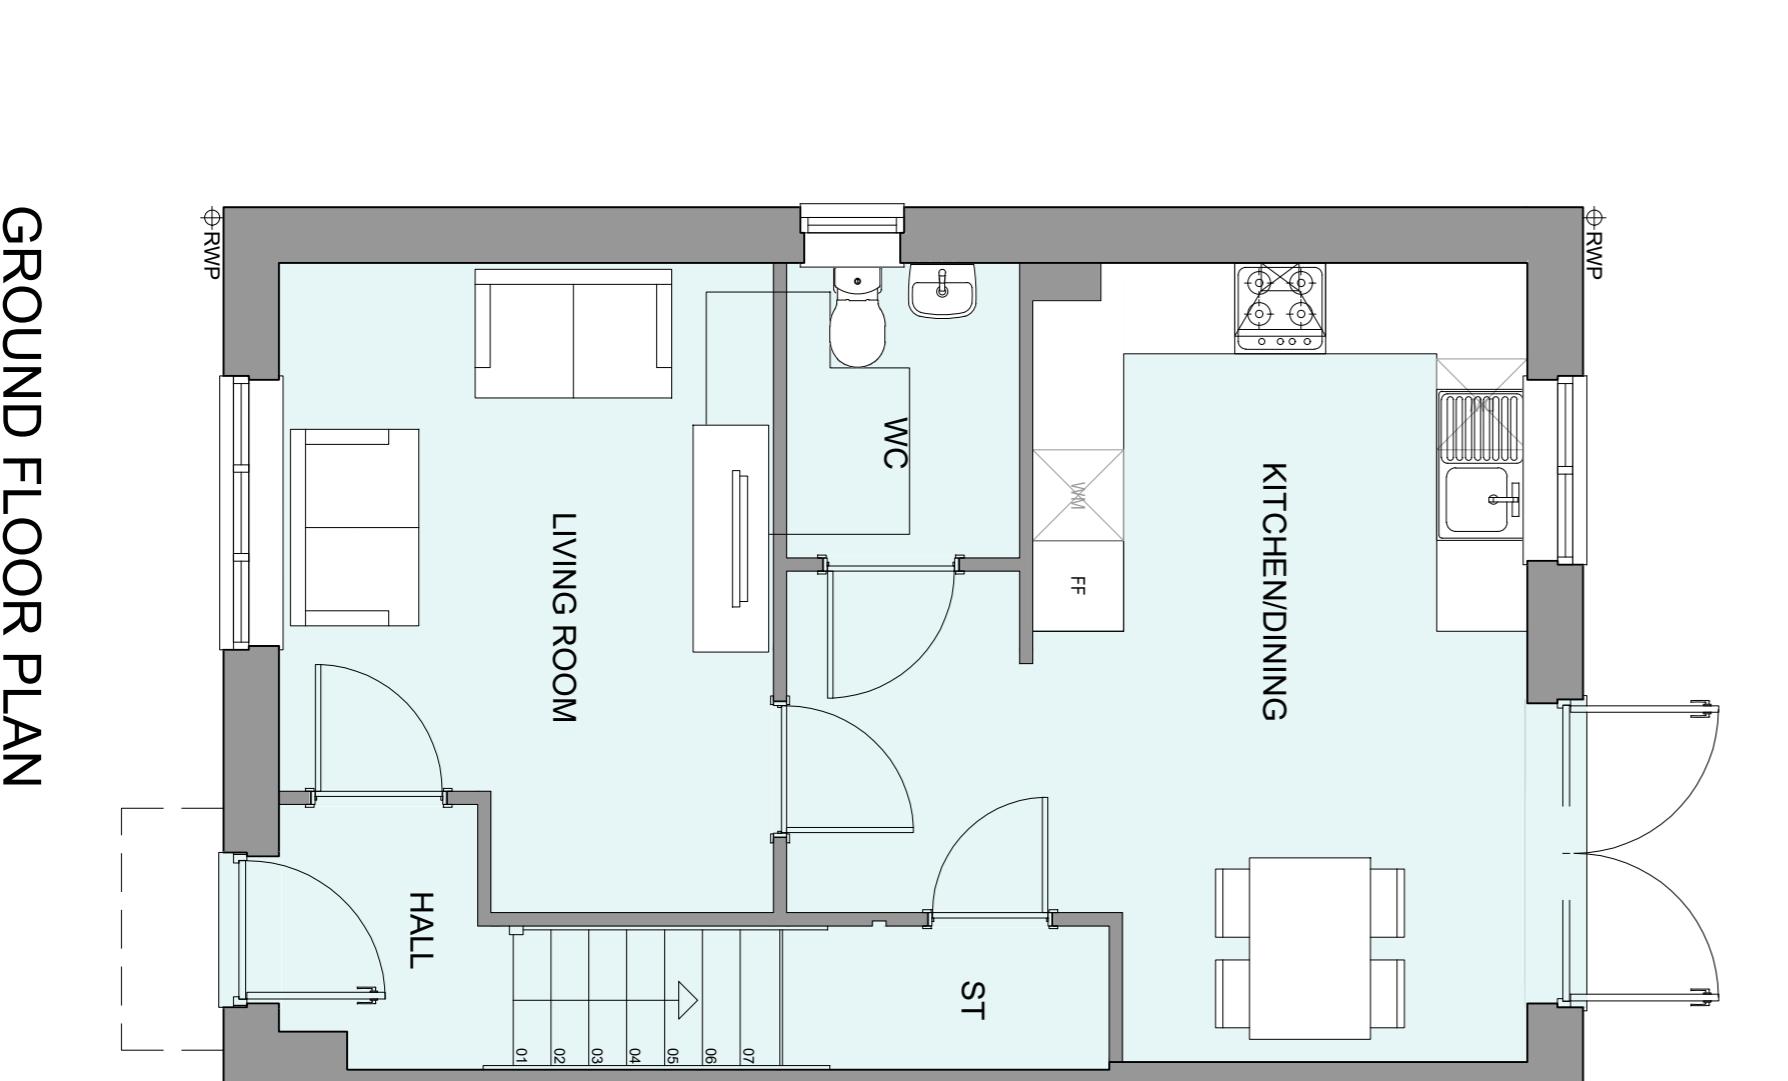


GROUND FLOOR PLAN

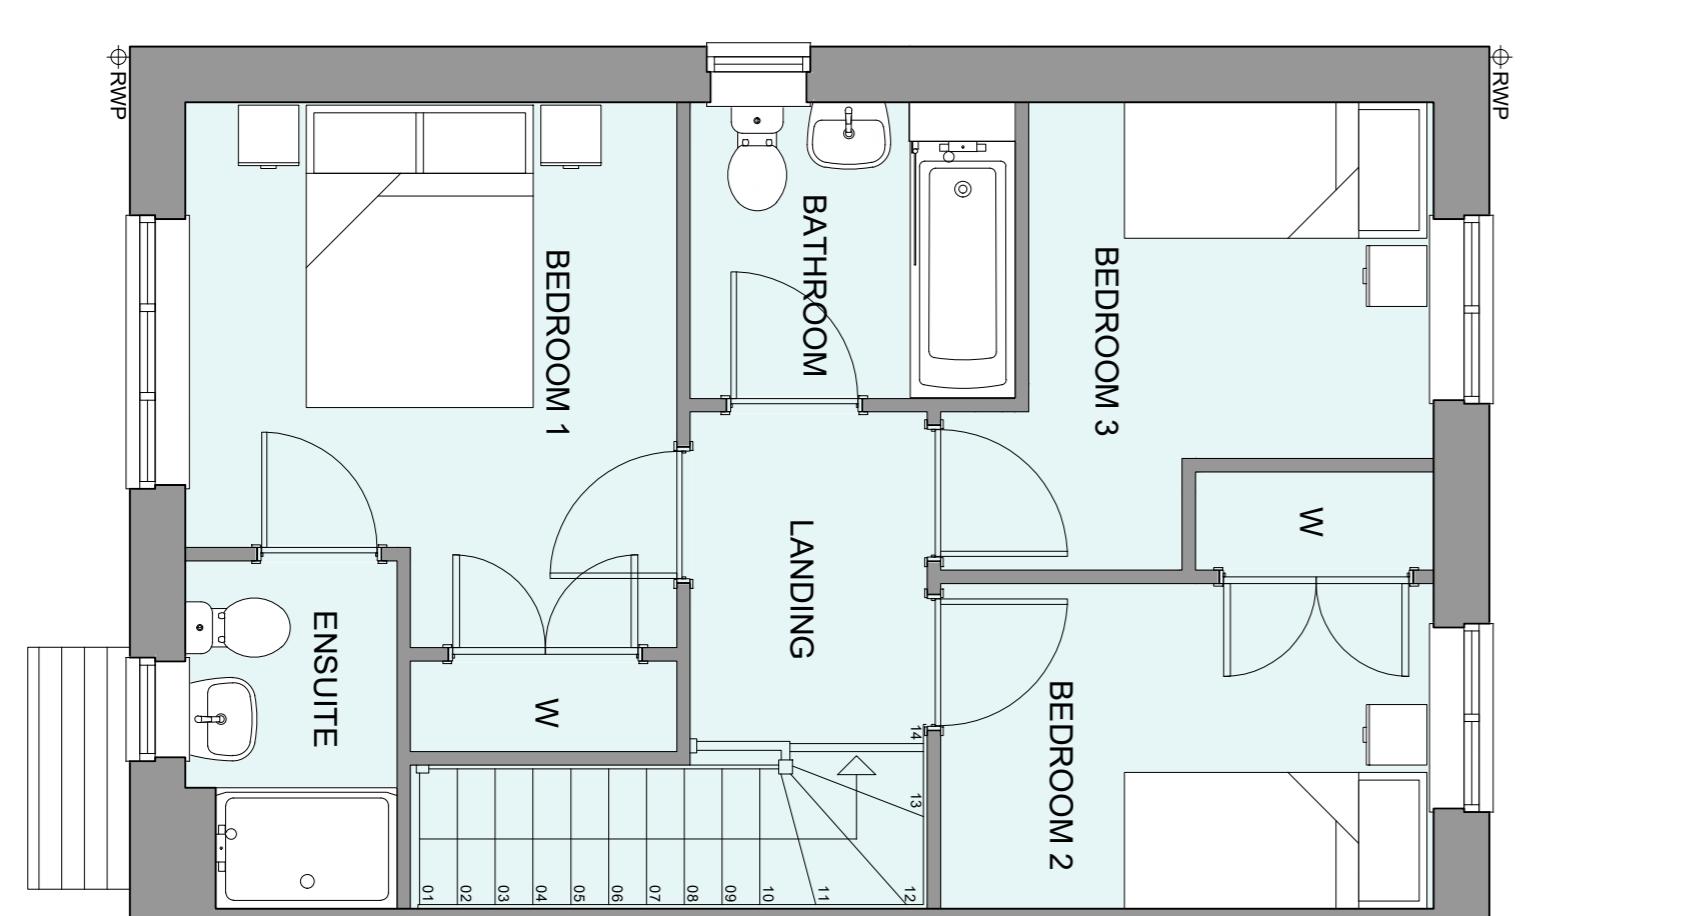


FIRST FLOOR PLAN

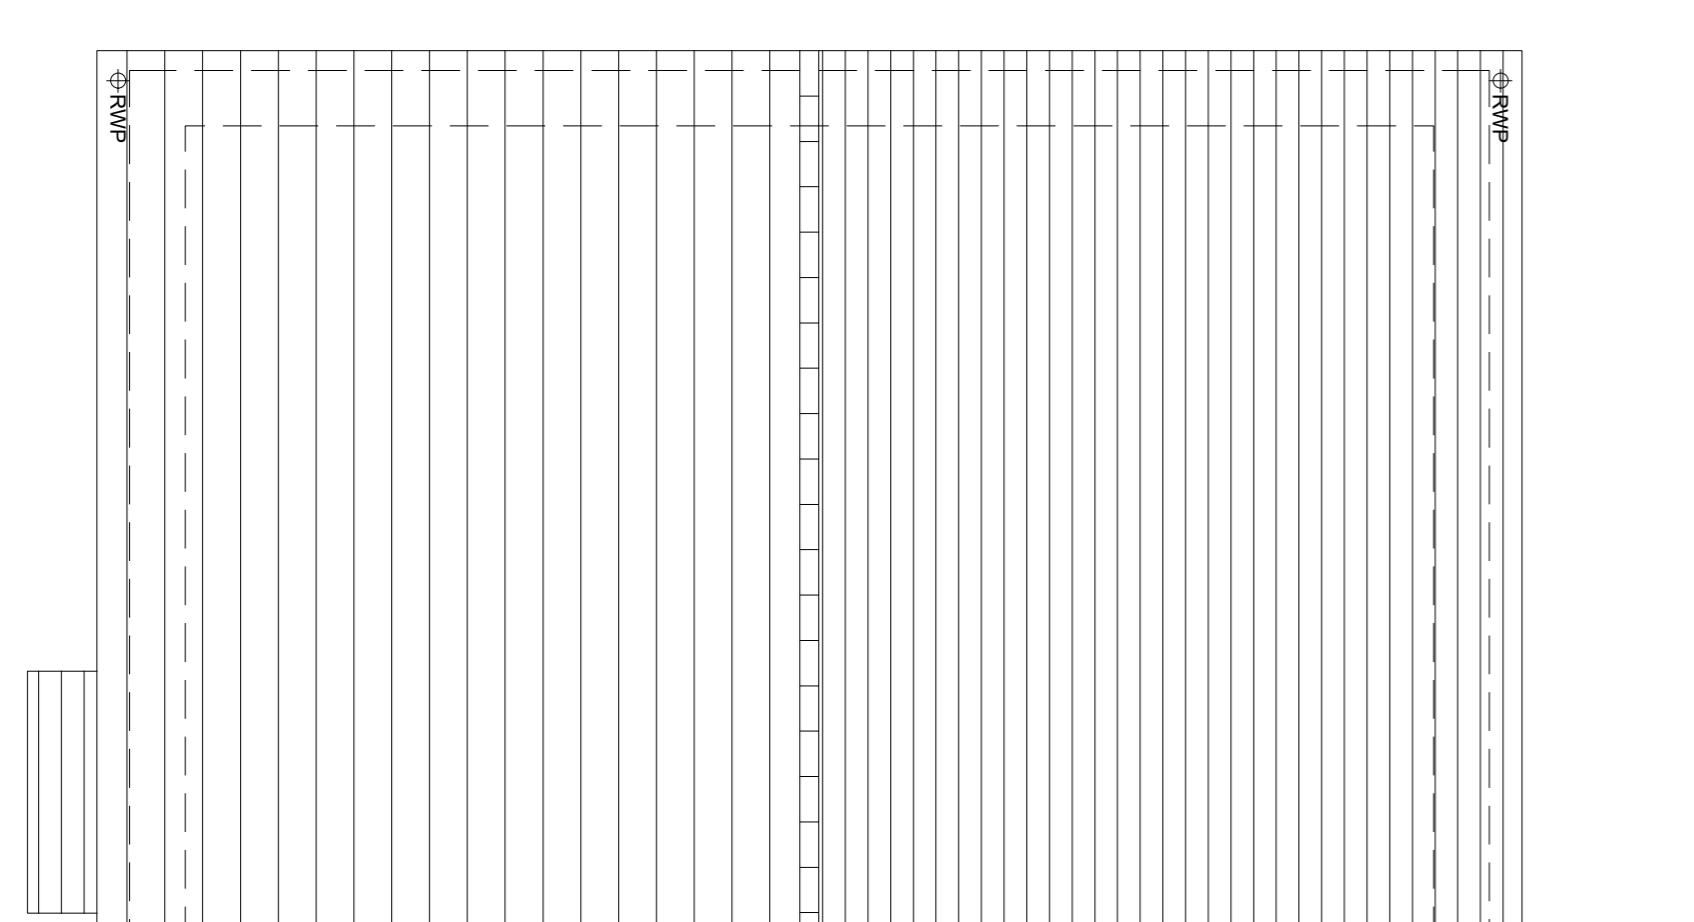


ROOF PLAN

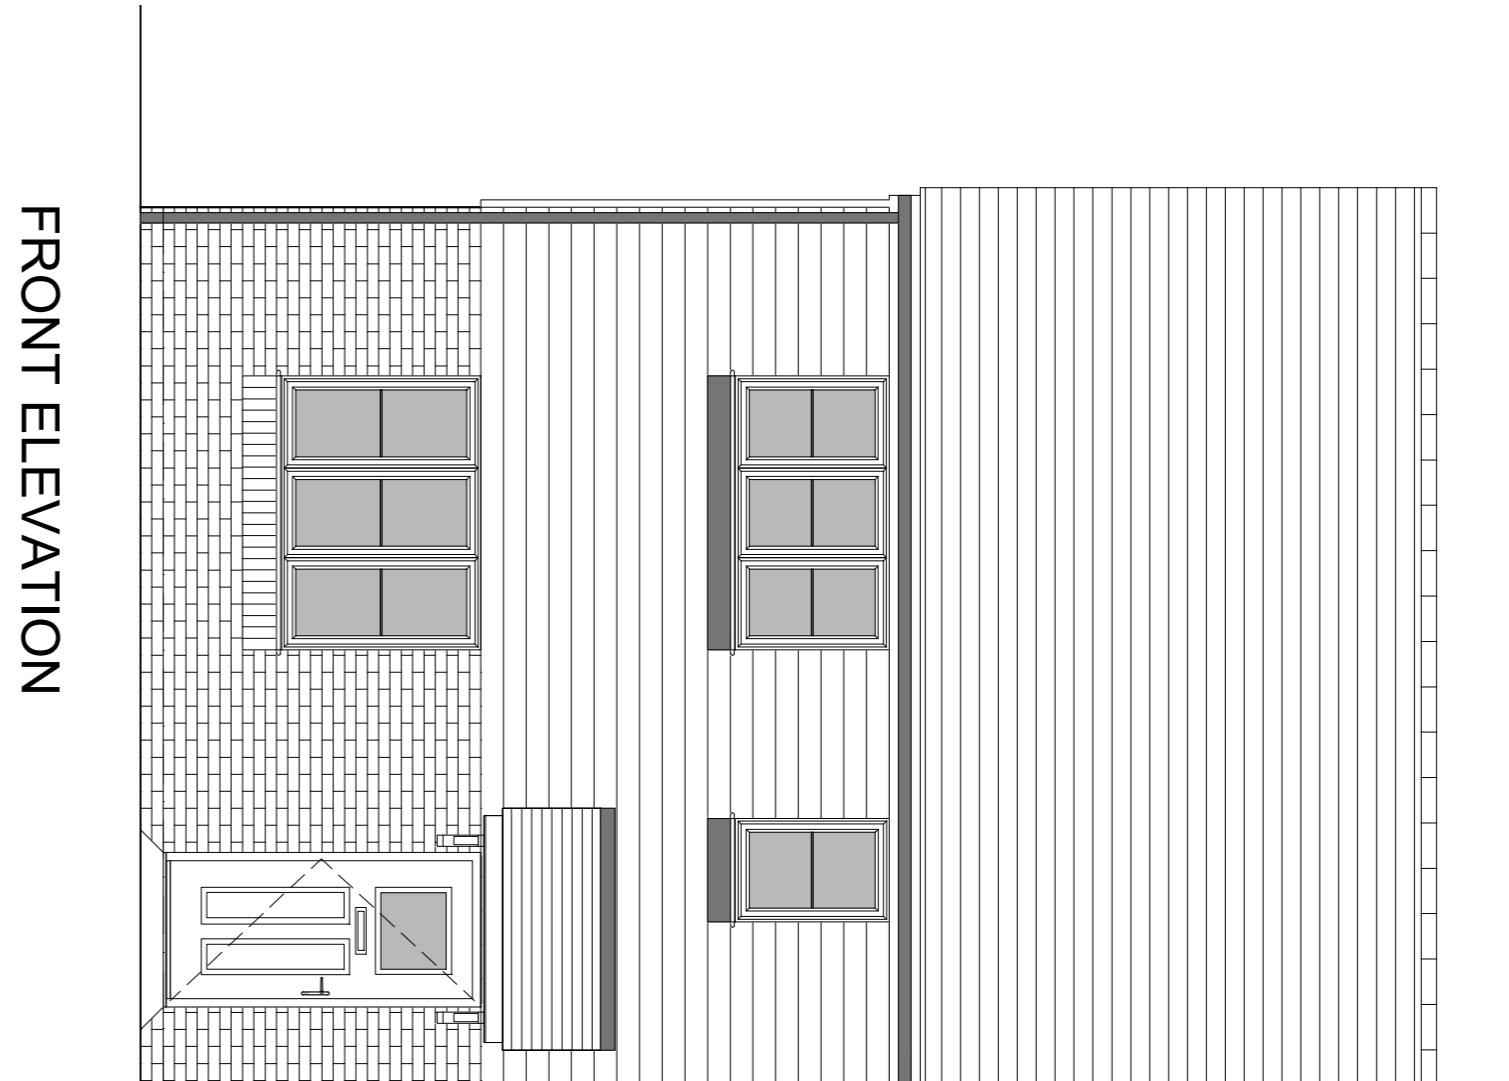

FRONT ELEVATION

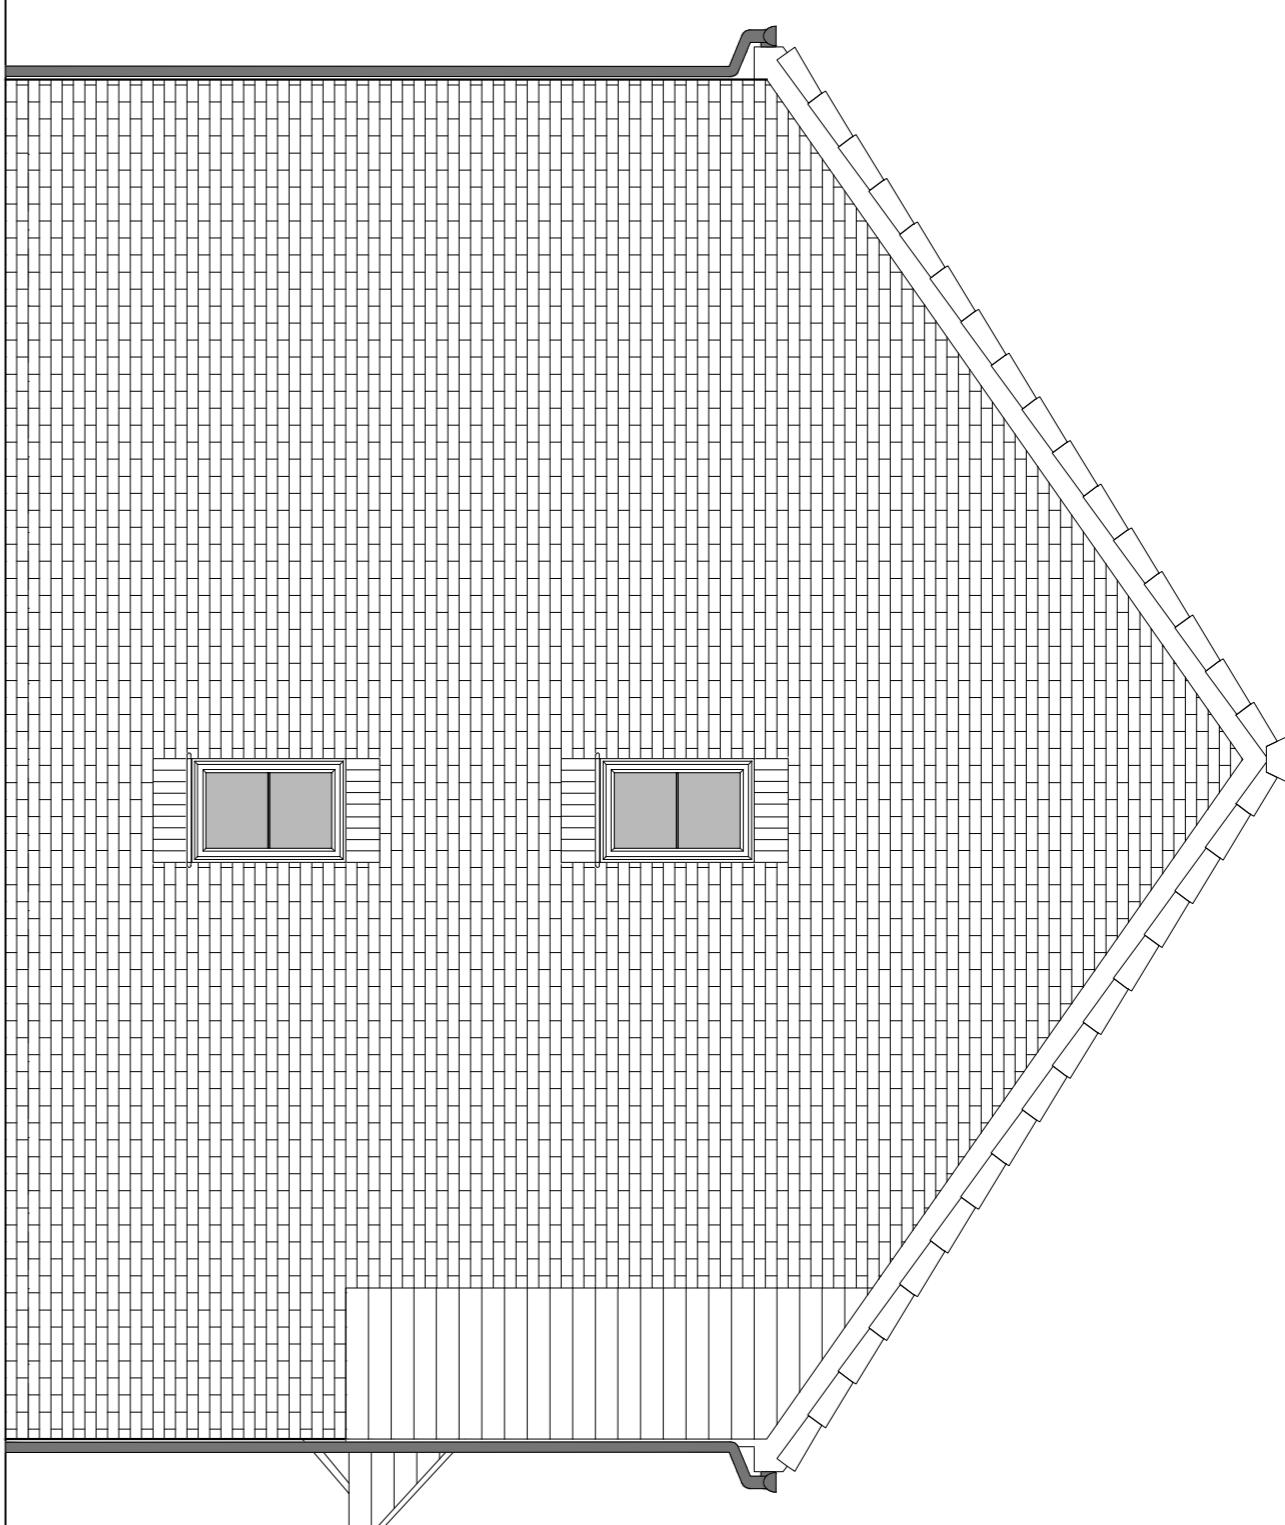

SIDE ELEVATION 1

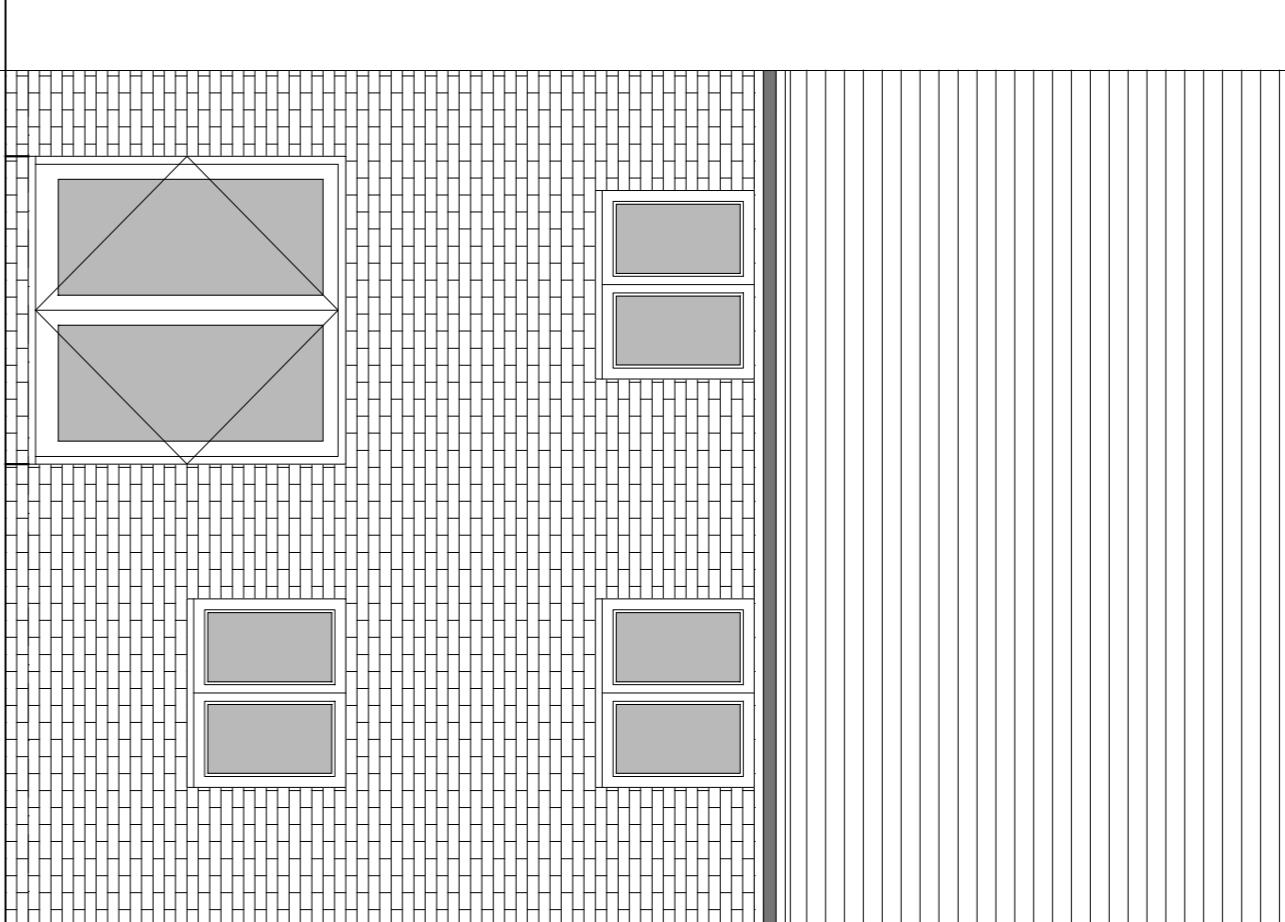

REAR ELEVATION

HOUSETYPE VARIATIONS	
LOT NUMBERS:	AS DRAWN - 64
RADED:	-
MATERIALS:	- BRICK - TIMBER
WALLS (TREATMENT):	- UPVC
REVESTATION:	- UPVC
OBSCURE WINDOWS:	- BATHROOMS & BISUTES
EXTERNAL DOORS:	- UPVC
OBSCURE DOORS:	-
ROOF:	- TILE
GUTTERING & DOWNPPIPES:	- UPVC
FASCIA & SOFFITS:	- UPVC
WINDOW OMISSION:	PILOTS
AREA OF UNIT (GA):	88.85m <sup>2</sup> 948sqft
B. REGS PART M:	H4(2)
MISS COMPAT:	YES
CHARACTER AREA:	EASTERN FIELDS

A	09/09/25	Planning Issue	JM
Rev	Date	Amendment	Initials
Project:			
WICKHURST GREEN, BROADBRIDGE HEATH			
client:			
VISTRY (MAJOR PROJECTS)			
Drawing:			
PROPOSED HOUSETYPE PLANS & ELEVATIONS			
HT-'341" VARIANT 'V7"			
Drawing no:			
24.19454156			
Rev:			
A			
Scale@A1:	1:50	Date:	APR 25
Drawn:	JM	Checked:	-

PLANNING ISSUE



finc Architects Ltd  
61-63 New London Road | Chelmsford | Essex | CM2 0NO  
T: 01206 882989  
E: [enquiries@fincarchitects.com](mailto:enquiries@fincarchitects.com)

0 0.5 1 2 3 4 5m  
SCALE 1:50

Disclaimer:  
© FINC Architects Ltd holds the copyright to all the documents contained within this drawing. All dimensions and measurements are for the purpose of reference only and may be subject to change. Do not scale from this drawing. This drawing is to be printed in colour.