




WICKHURST GREEN, BROADBRIDGE HEATH
PROPOSED HOUSETYPE PLANS & ELEVATIONS - HT "351" VARIANT "V1"

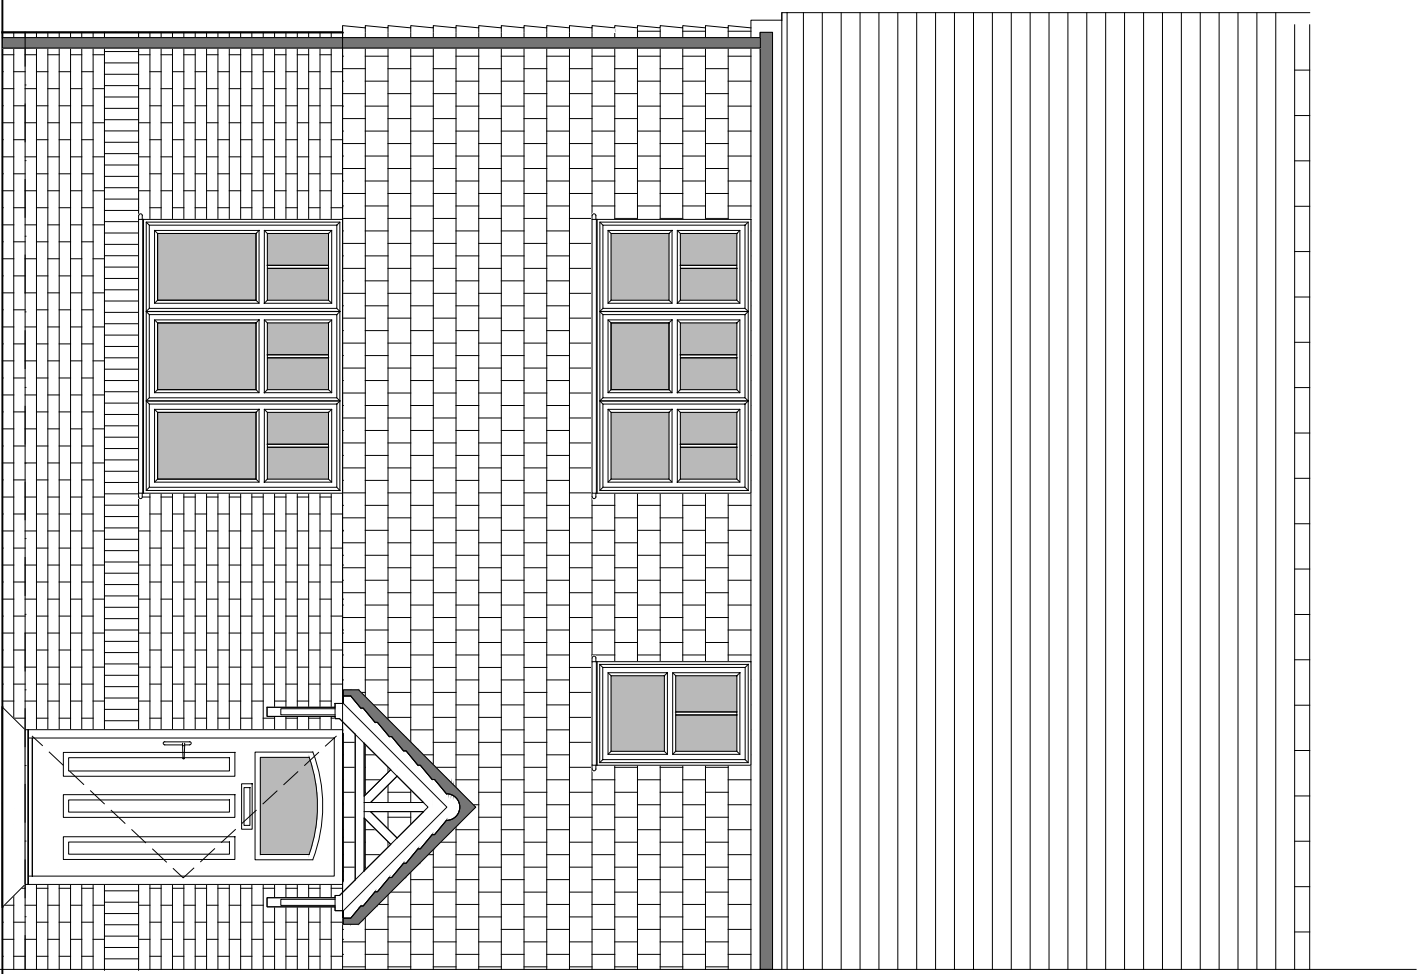


FRONT ELEVATION

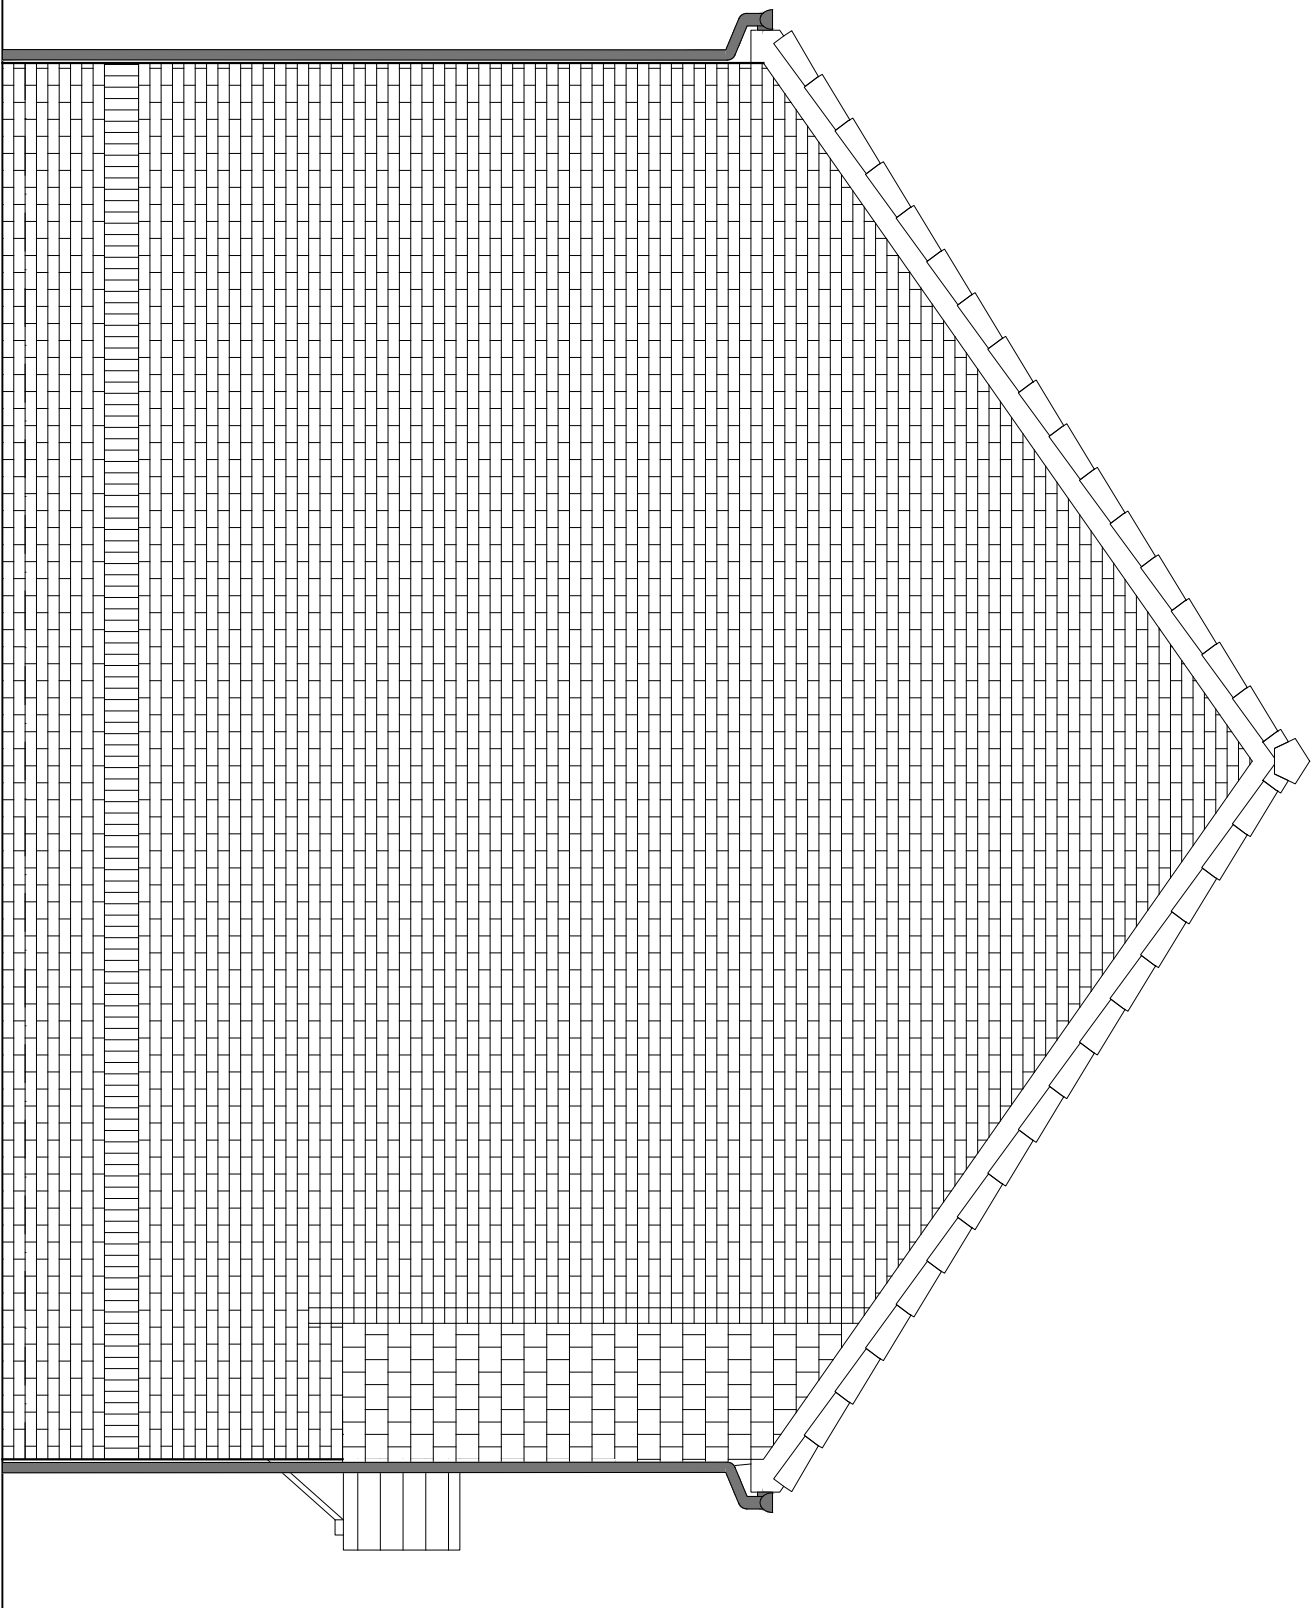


SIDE ELEVATION 1

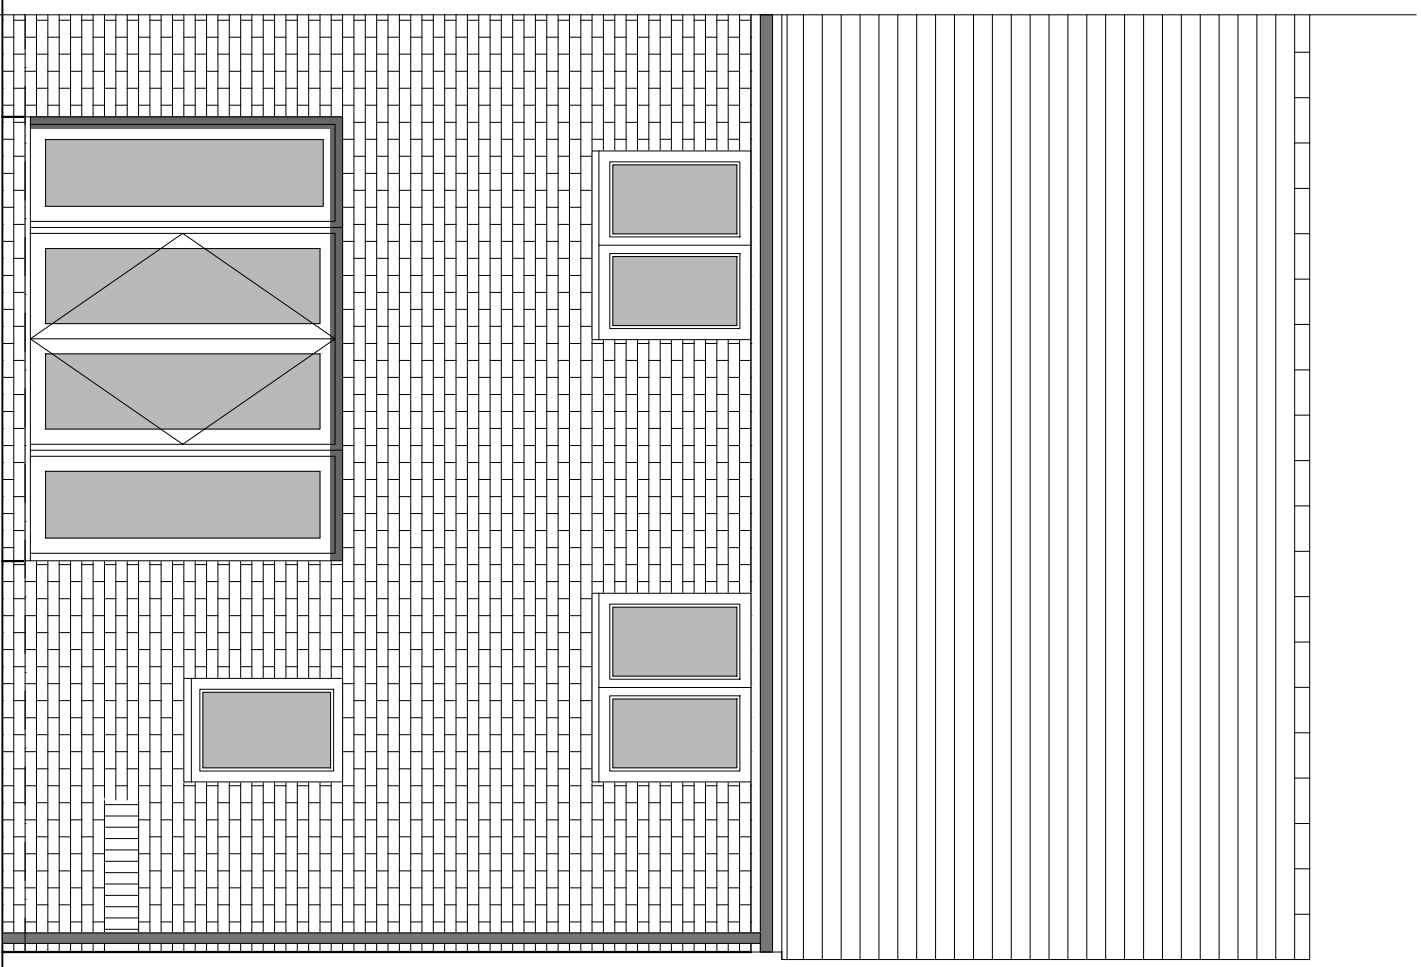


REAR ELEVATION

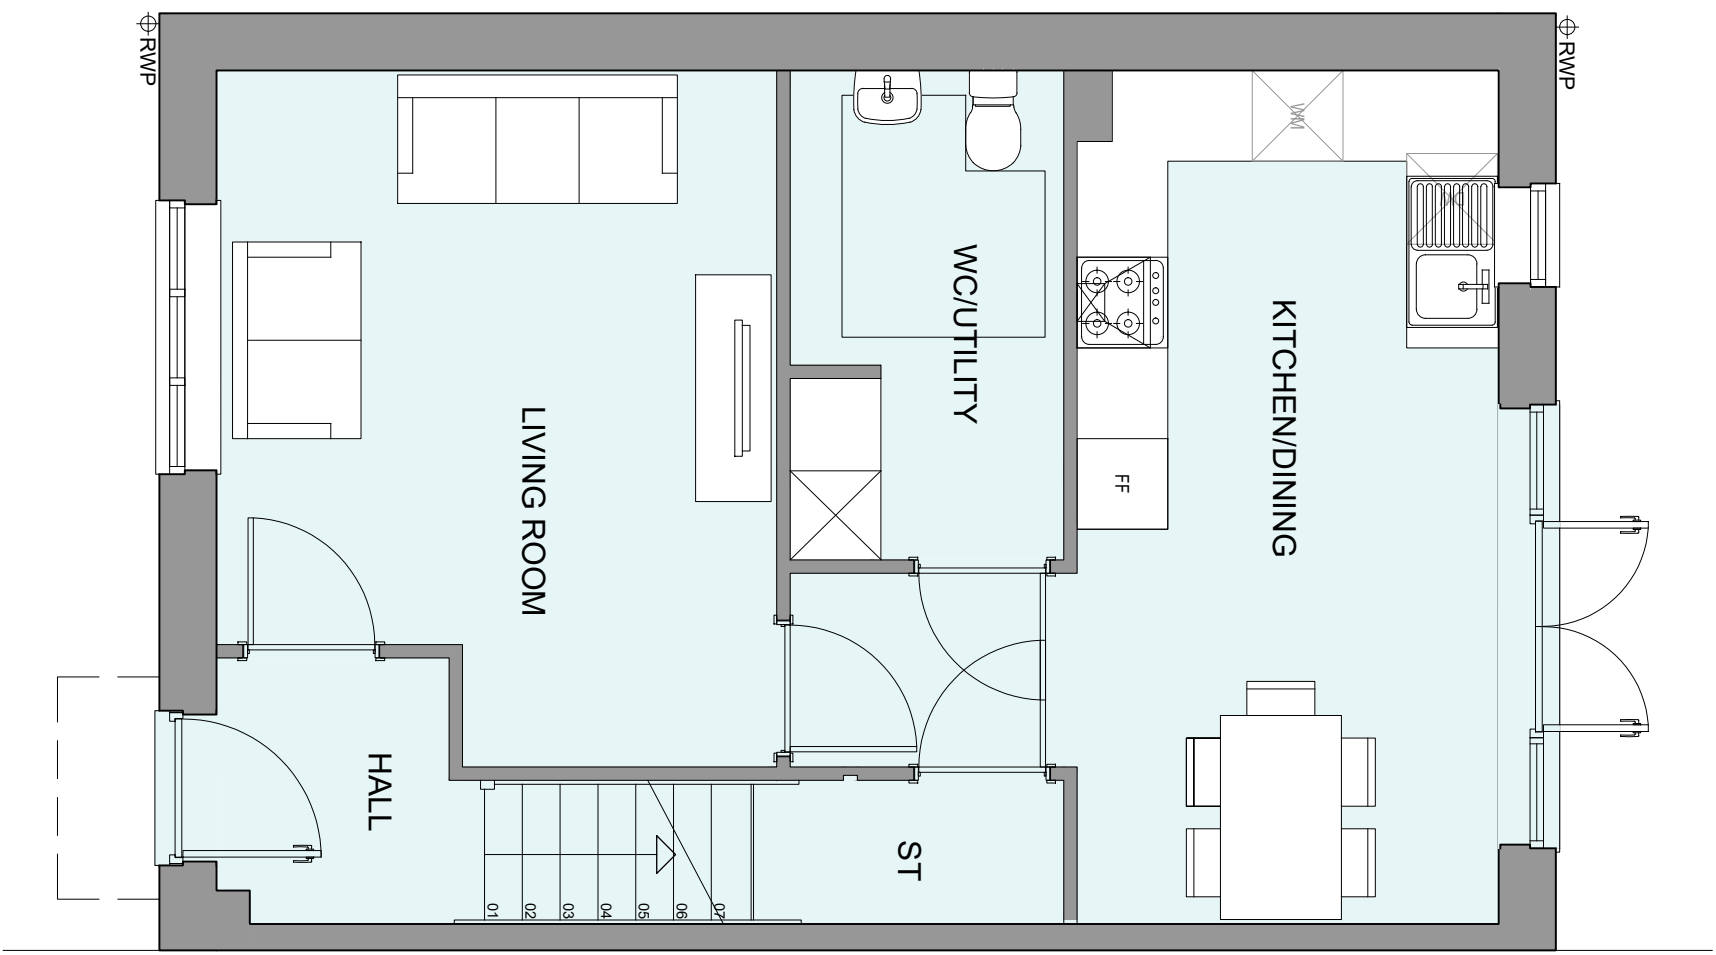

GROUND FLOOR PLAN

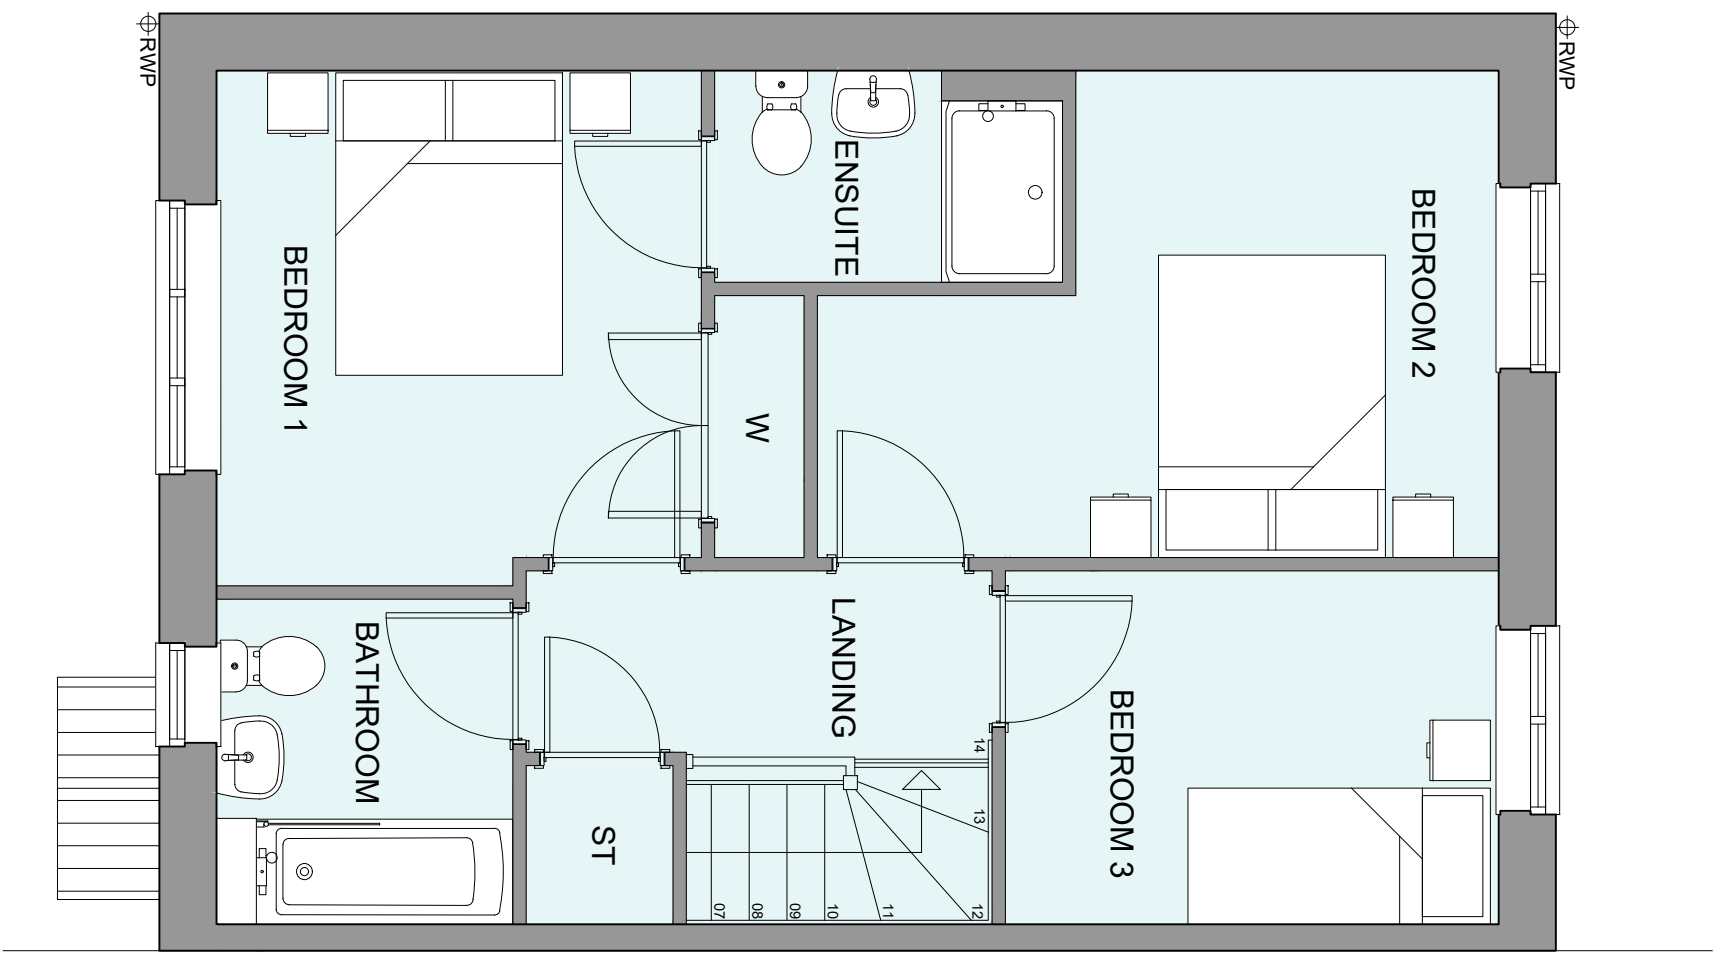

FIRST FLOOR PLAN

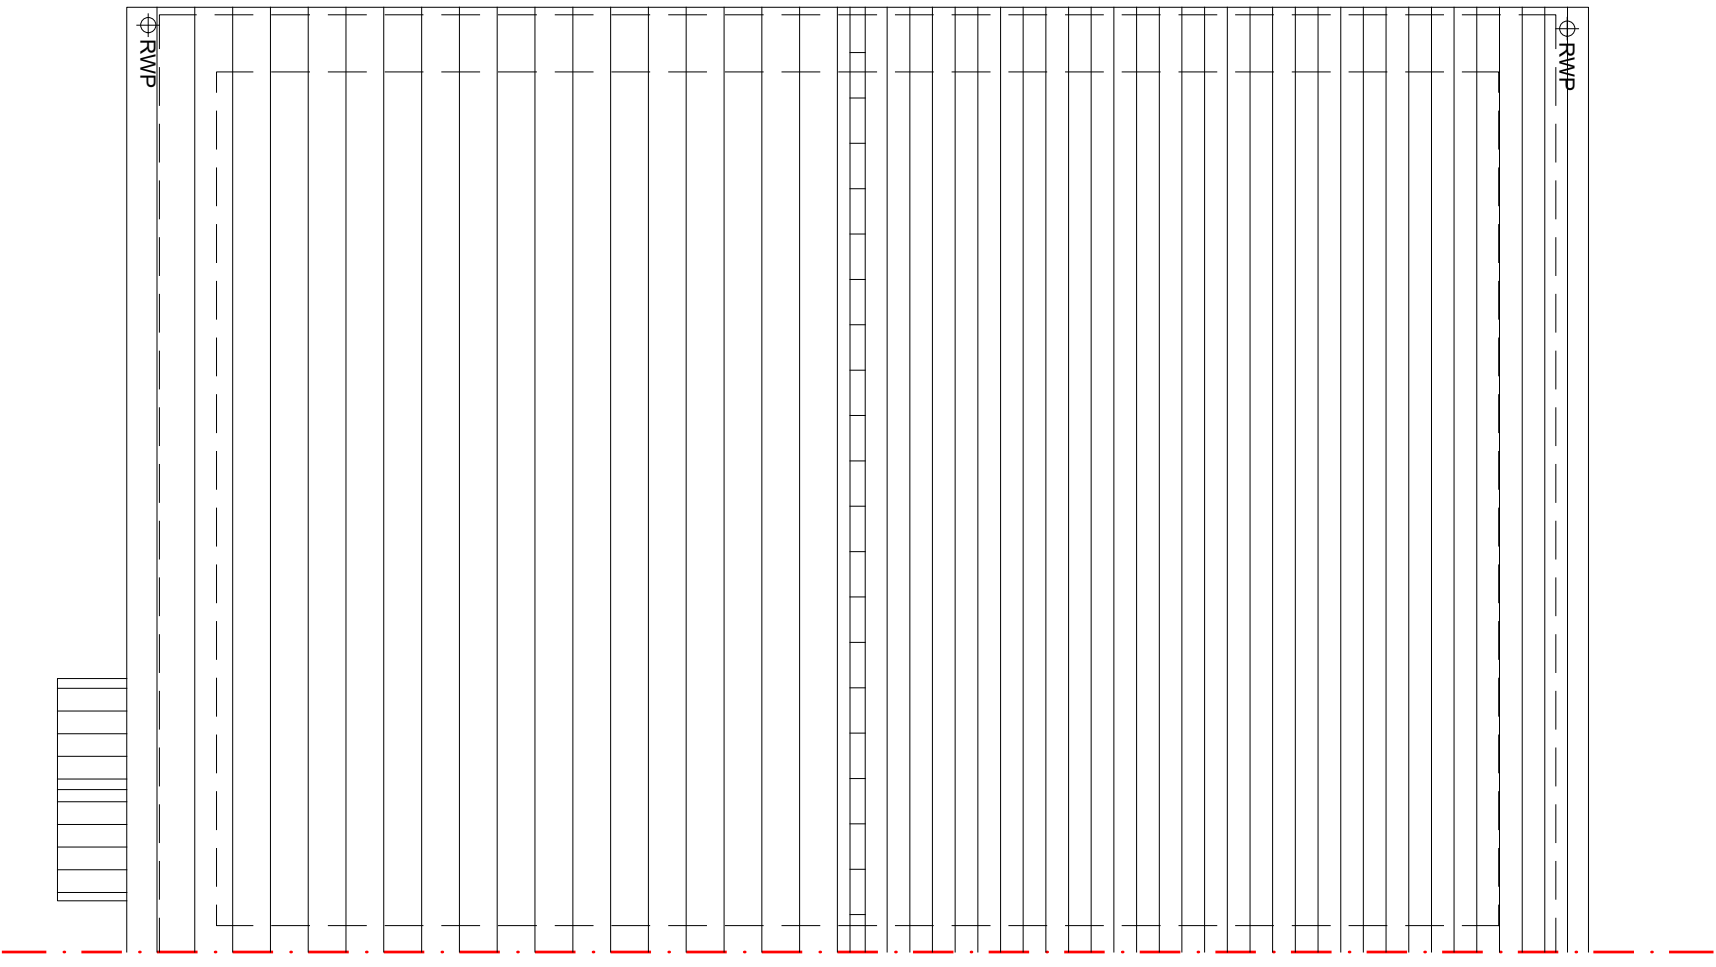

ROOF PLAN

HOUSE TYPE VARIATIONS		
Plot Numbers:	AS DRAWN	- 45
	HANDED	- 44
MATERIALS:	WALLS	- BRICK
	WALLS (PRETREATMENT)	- TILE
	ROOF	- UPGC
	ORSCAPE WINDOWS	- UPGC
	EXTERNAL DOORS	- UPGC
	ORSCAPE DOORS	-
	ROOF	- TILE
	GUTTERING & DOWNPIPES	- UPGC
	FASCIA & SOFFITS	- UPGC
	WINDOW OMISSION:-	
AREA OF UNIT (G.A.):	50 sqm	103sqft
B. REGS PART M:	M4/2	
NESS COMPLAINT:	YES	
CHARACTER AREA:	WESTERN AREA	

A	09.09.25	Planning Issue	JM
Rev	Date	Amendment	Initials

Project: WICKHURST GREEN,
BROADBRIDGE HEATH
Client: VISTRY (MAJOR PROJECTS)
Drawing: PROPOSED HOUSETYPE PLANS & ELEVATIONS
IT - "351" VARIANT "V1"

Drawing no: 24.1945.4200

Scale@A1: 1:50 Date: APR 25 Drawn: JC Checked: CH

FINC Architects Ltd
6-83 New London Road | Chertford | Essex | CM2 0ND
T: +44 (0)1265 933898
W: www.fincarchitects.com
E: company@fincarchitects.com

Disclaimer: © FINC Investments Limited holds the copyright to all the information contained within this document and their written consent must be obtained before copying or using the data other than for the purpose it was originally supplied.

All dimensions and measurements to be checked on site.
Do not scale from this drawing. This drawing is to be printed in colour.