



WICKHURST GREEN, BROADBRIDGE HEATH
PROPOSED HOUSETYPE PLANS - HT "354" VARIANT "V1"


HOUSE TYPE VARIATIONS	
PLOT NUMBERS:	AS DRAWN -
	HANDED - 19
MATERIALS:	
WALLS	- BRICK
WALLS (PRETREATMENT)	- TILE
ROOF	- TERRAZZO
OSCURSE WINDOWS	- UPVC
EXTERNAL DOORS	- UPVC
OSCURSE DOORS	-
ROOF	- TILE
GUTTERING & DOWNPIPES	- UPVC
FASCIA & SOFFITS	- UPVC
WINDOW OMISSION:-	
PLOTS	-
AREA OF UNIT (Gm):	108 Sqm 1172sqm
B. REGS PART M:	M2
NBS COMPLAINT:	YES
CHARACTER AREA:	WESTERN GATEWAY

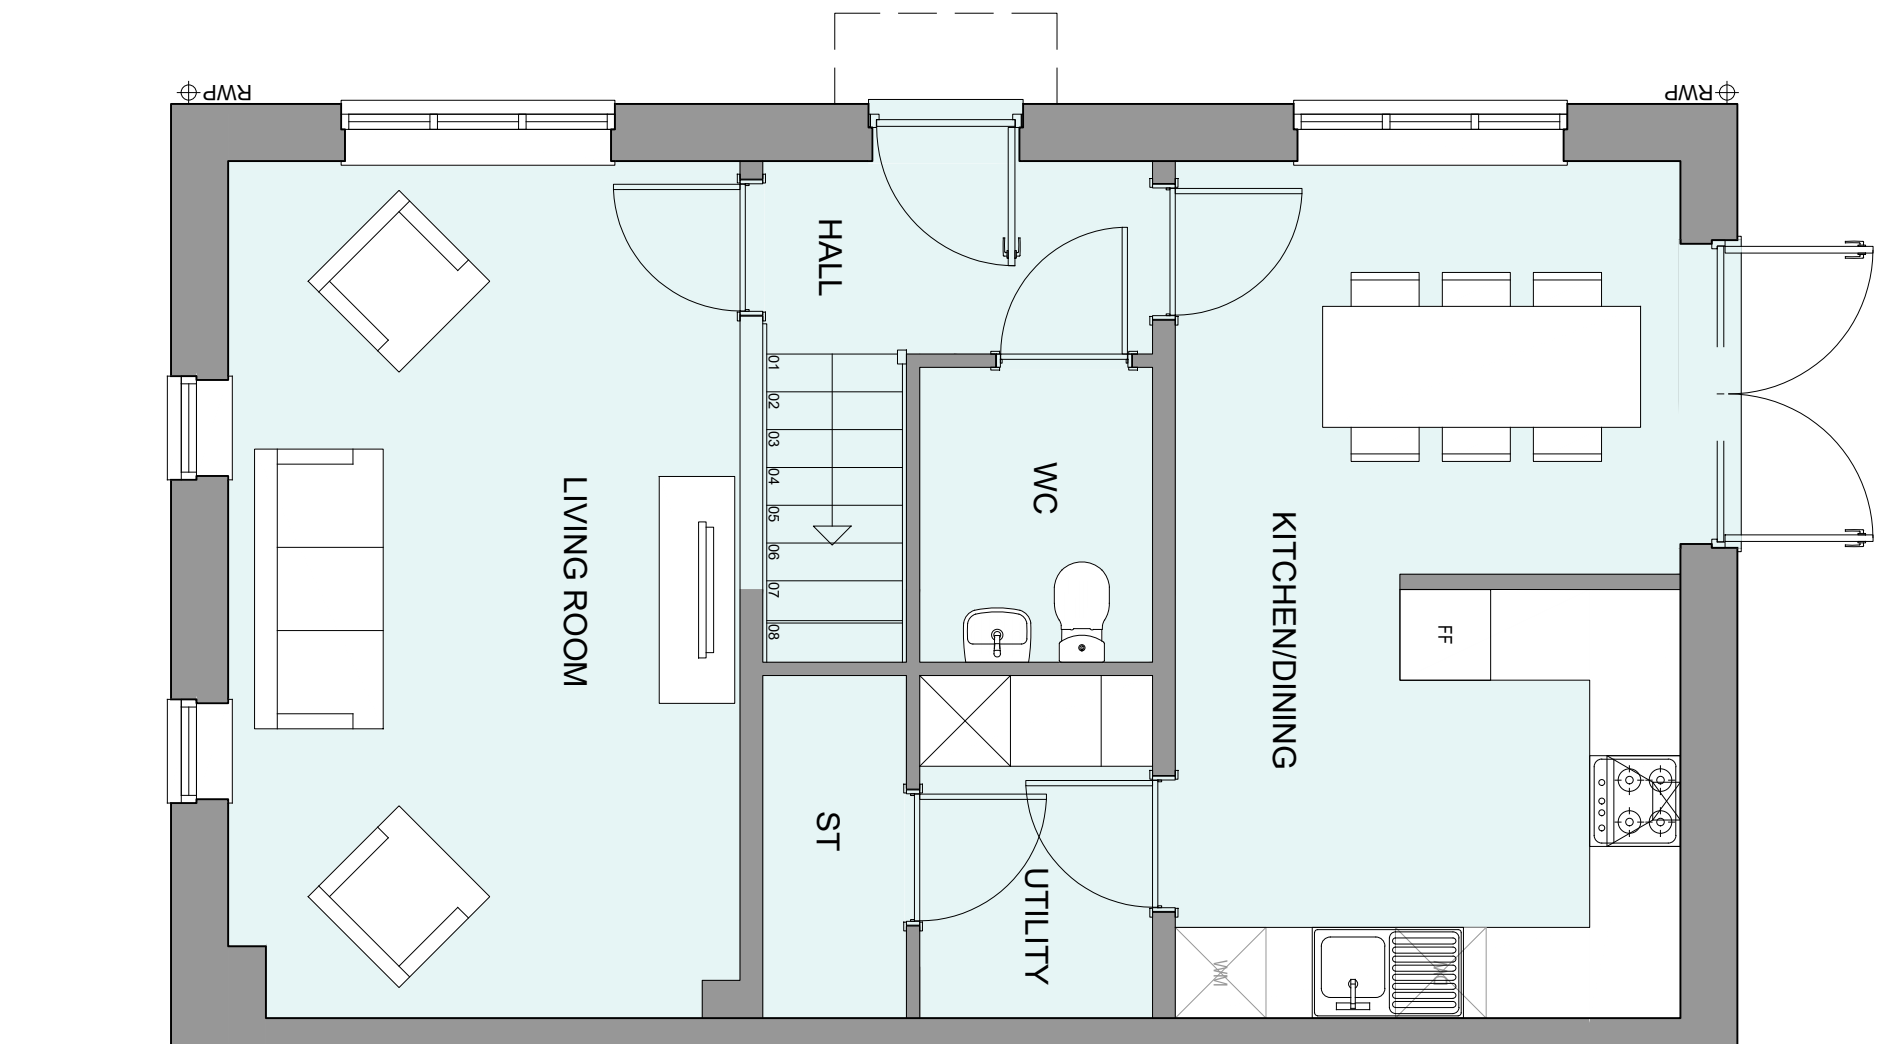

GROUND FLOOR PLAN

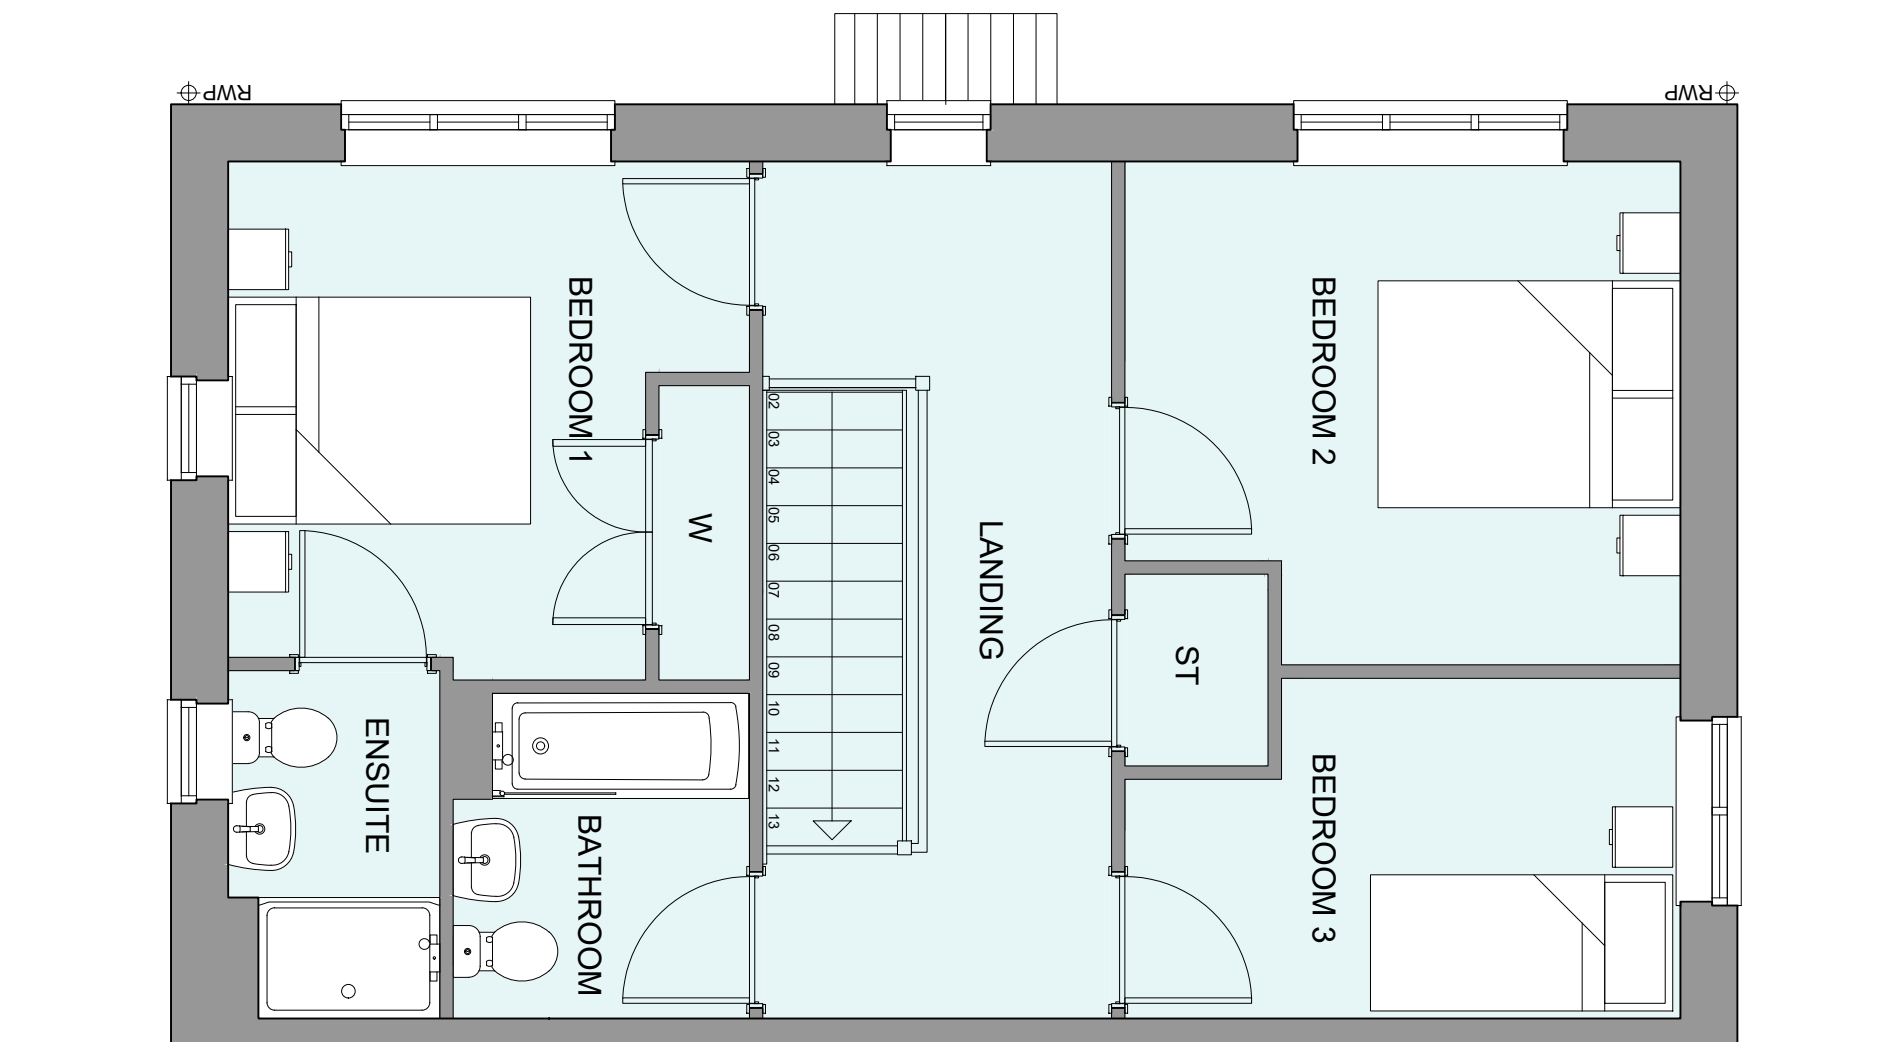

FIRST FLOOR PLAN

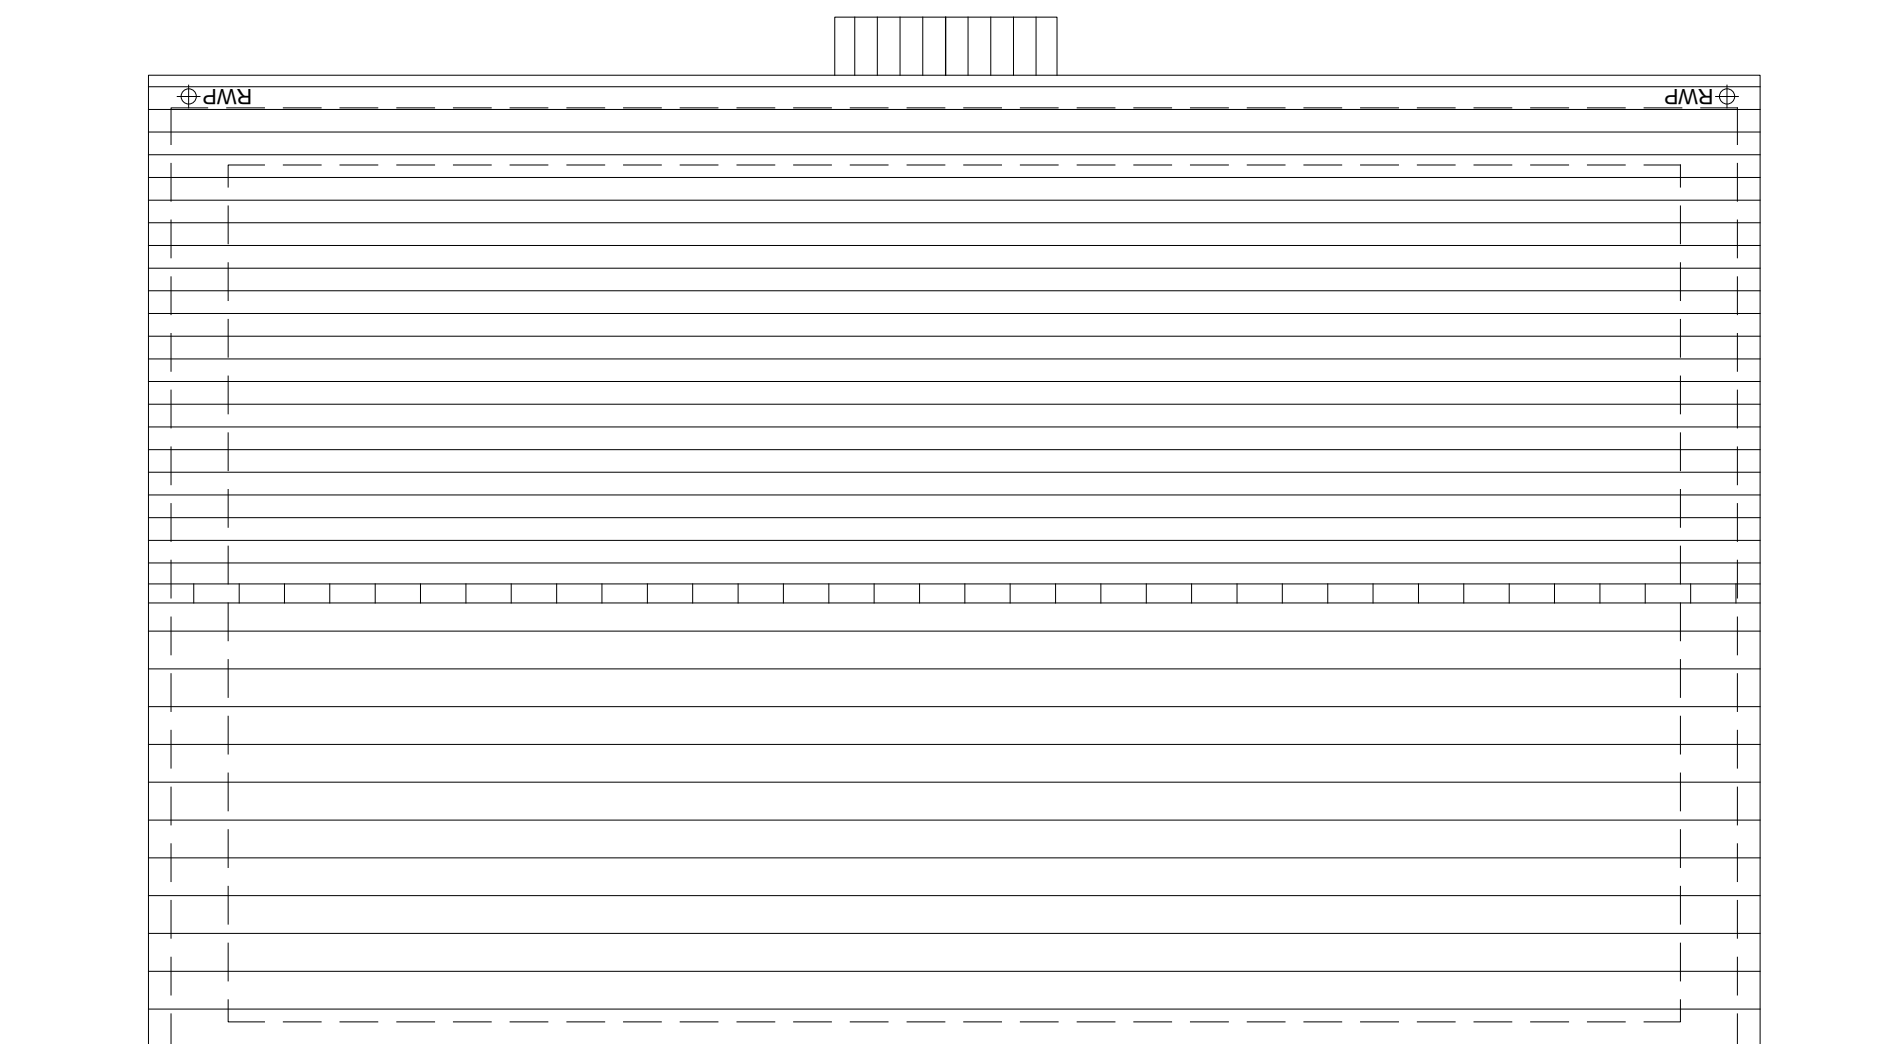

ROOF PLAN

Project:

WICKHURST GREEN,
BROADBRIDGE HEATH

Client:

VISTRY (MAJOR PROJECTS)

Drawn:

PROPOSED HOUSETYPE PLANS
HT - 35d VARIANT V-1*

A	08.09.25	Planning Issue	JM
Rev	0101	Amendment	Initials

PLANNING ISSUE

24.1945.4300

Scale@A1: 1:50 Date: APR 25 Drawn: JC Checked: CH

Ω



FINC Architects Ltd
61-63 New London Road | Chelmsford | Essex | CM2 0ND
T: +44 (0)1245 933988
W: www.fincarchitects.com
E: company@fincarchitects.com

Disclaimer: © FINC Architects Limited holds the copyright to all the information contained within this document and their written consent must be obtained before copying or using the data other than for the purpose it was originally supplied.

All dimensions and measurements to be checked on site.
Do not scale from this drawing. This drawing is to be printed in colour.