


0 1 2 3 4 5
M

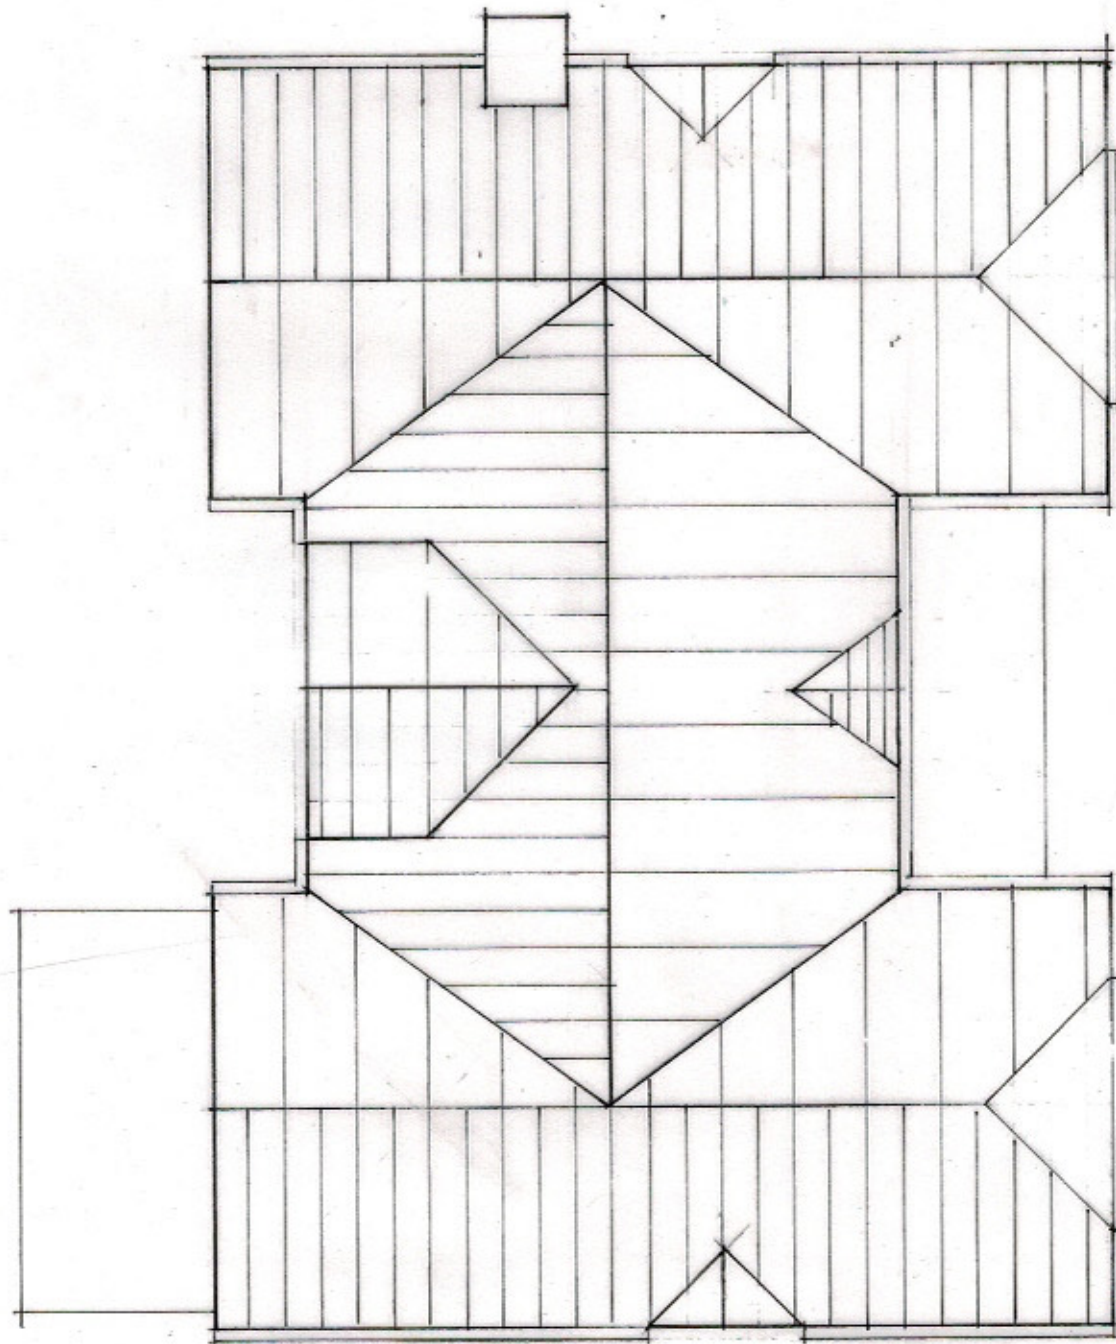

ROOF PLAN

REPLACEMENT DWELLING. THE LODGE. WINEHAM PLACE
WINEHAM LANE. WINEHAM. BN59AZ.

PROPOSED ROOF PLAN

2406/003

SCALE 1:100
DATE SEPT'25
DRAWN BY
PROJECT 50839