

Revisions


| No. | Description | Date | By |
|-----|-------------|----------|----|
| | | | |
| | | | |
| | | | |
| 1 | PLANNING | 28-01-26 | |

Notes:

GENERAL NOTES:

All dimensions & levels are preliminary and approximate and subject to utilities search, legal boundaries and detailed layouts/ design development through consultation.

Dimensions are to be checked on site by contractor & sub contractors prior to commencement of work, any discrepancies are to be highlighted immediately to the architects.

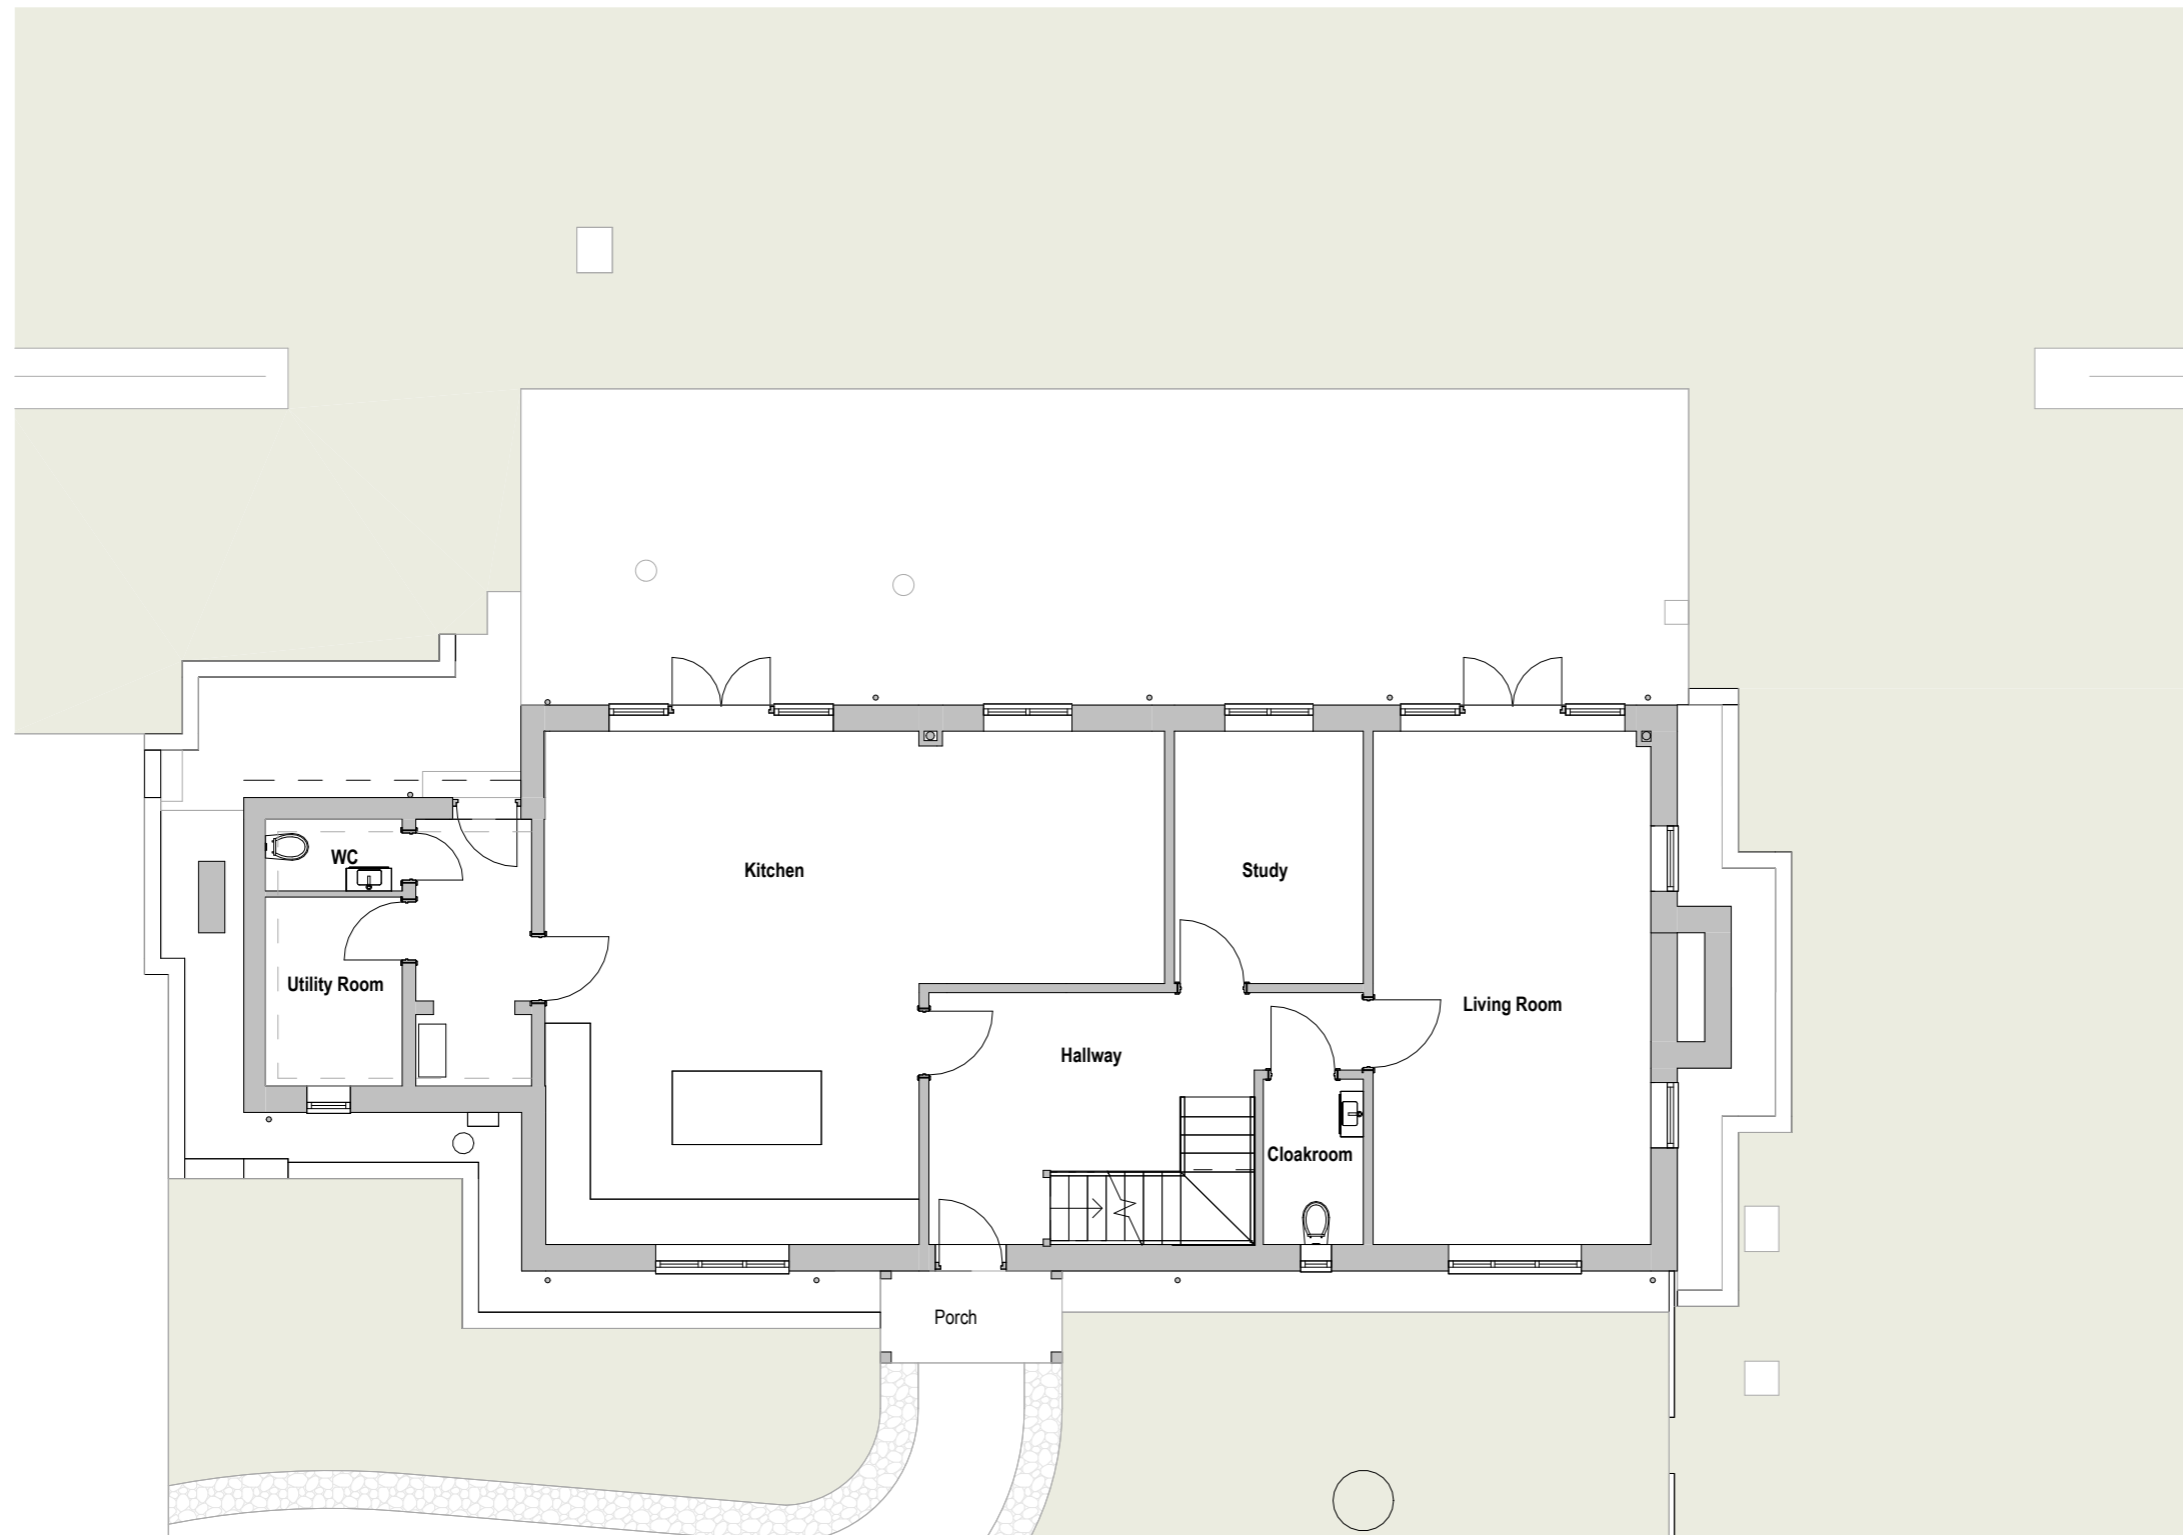

Project No. Project Name:
653 Pear Tree Bungalow

Drawing Name:
Existing Ground Floor Plan

Drawing No. Revision: Suitability Description:
P003 P1 PLANNING

Drawn: MS Checked: GF Orig Paper Size: A3

FRESH Architects

T 07703682107 | 07393913140
info@fresh-architects.co.uk | www.fresharchitects.co.uk

Use figured dimensions only. All levels and dimensions to be checked. This drawing is to be read in conjunction with all other relevant drawings and specifications.
© FRESH Architects Ltd. All rights reserved