




Roof Plan

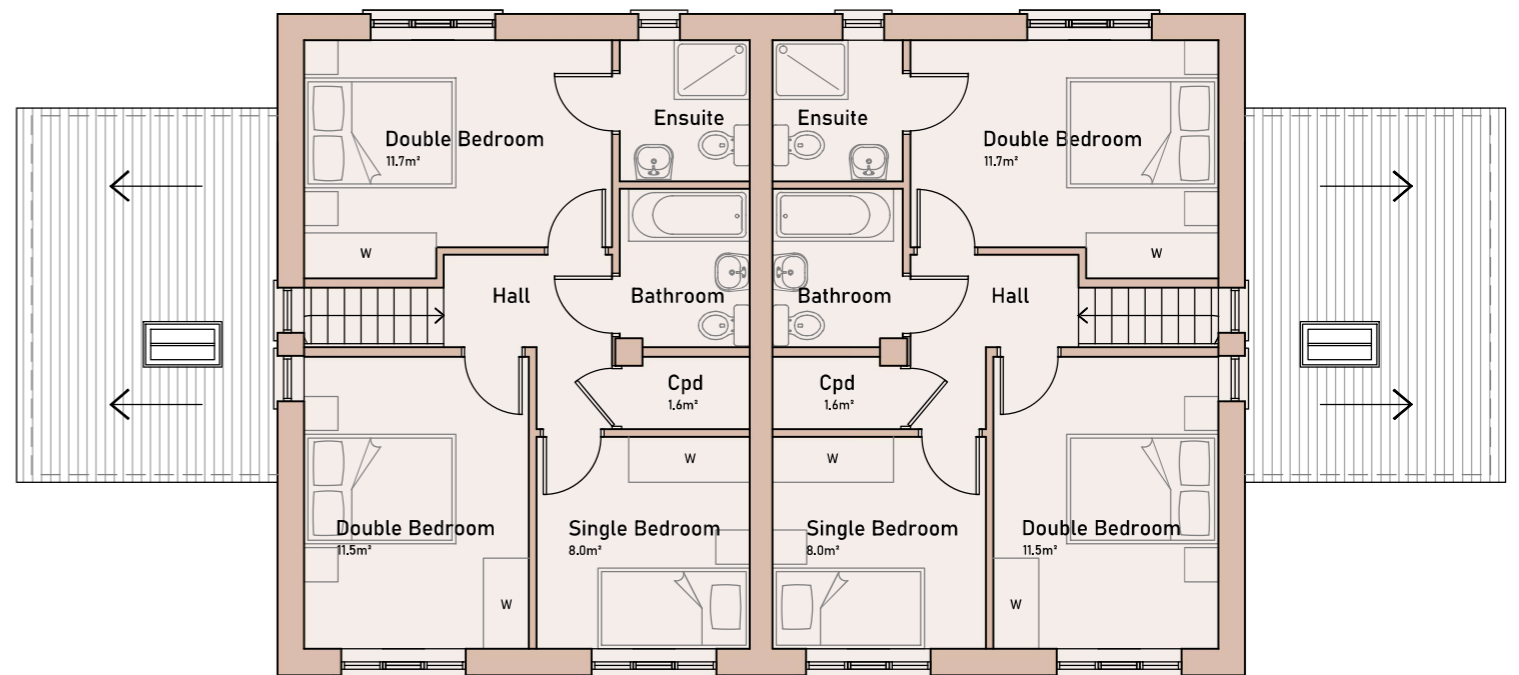


First Floor Plan

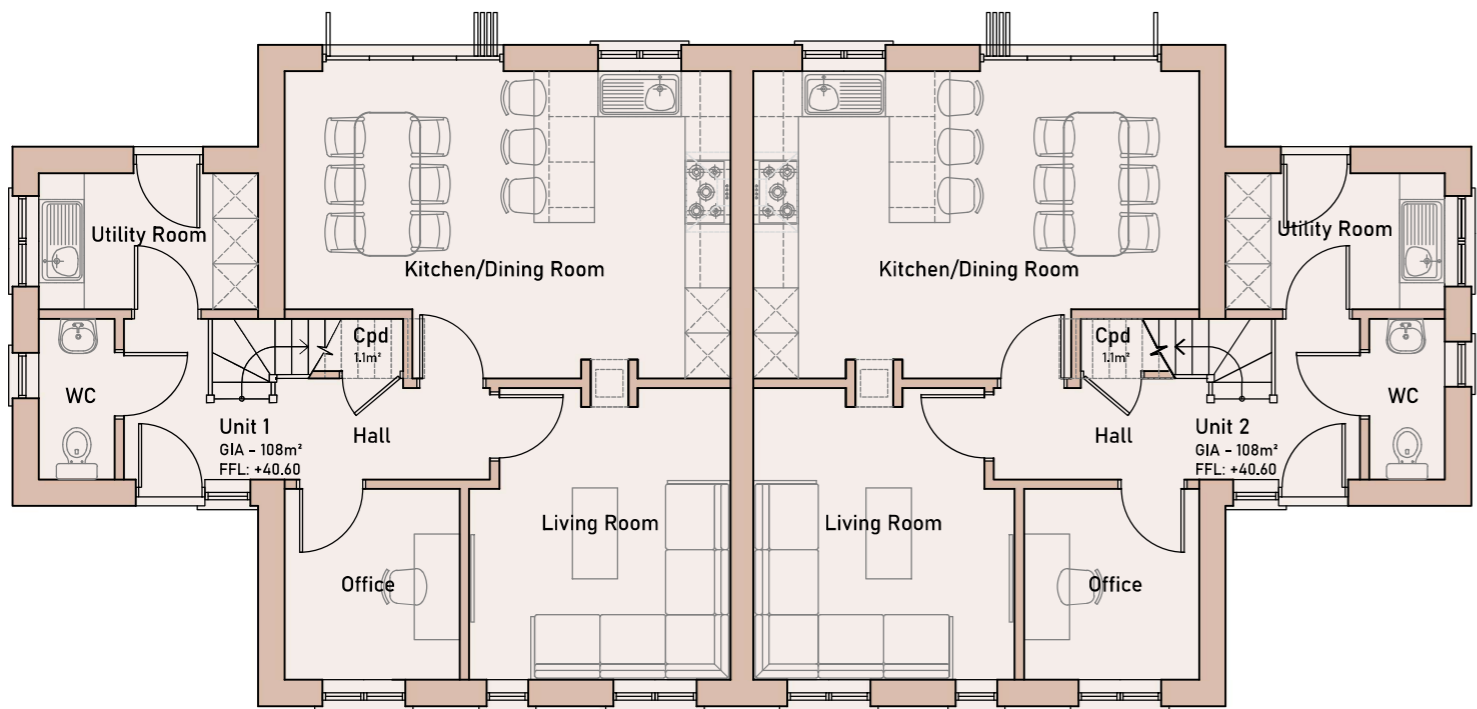

Ground Floor Plan

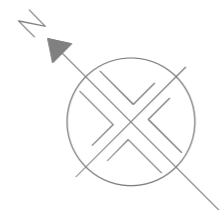

Units 1&2 Floor Plans - Proposed

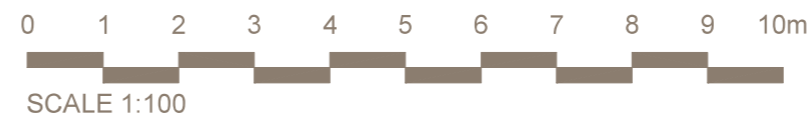

Project:
Threal's Farm Cottages, Threal's Lane, RH20 2RF

Drawing Title:
Units 1&2 Floor Plans - Proposed

Scale:
1:100 @ A3

Drawing Number:
A108-J1003

Revision:
-