




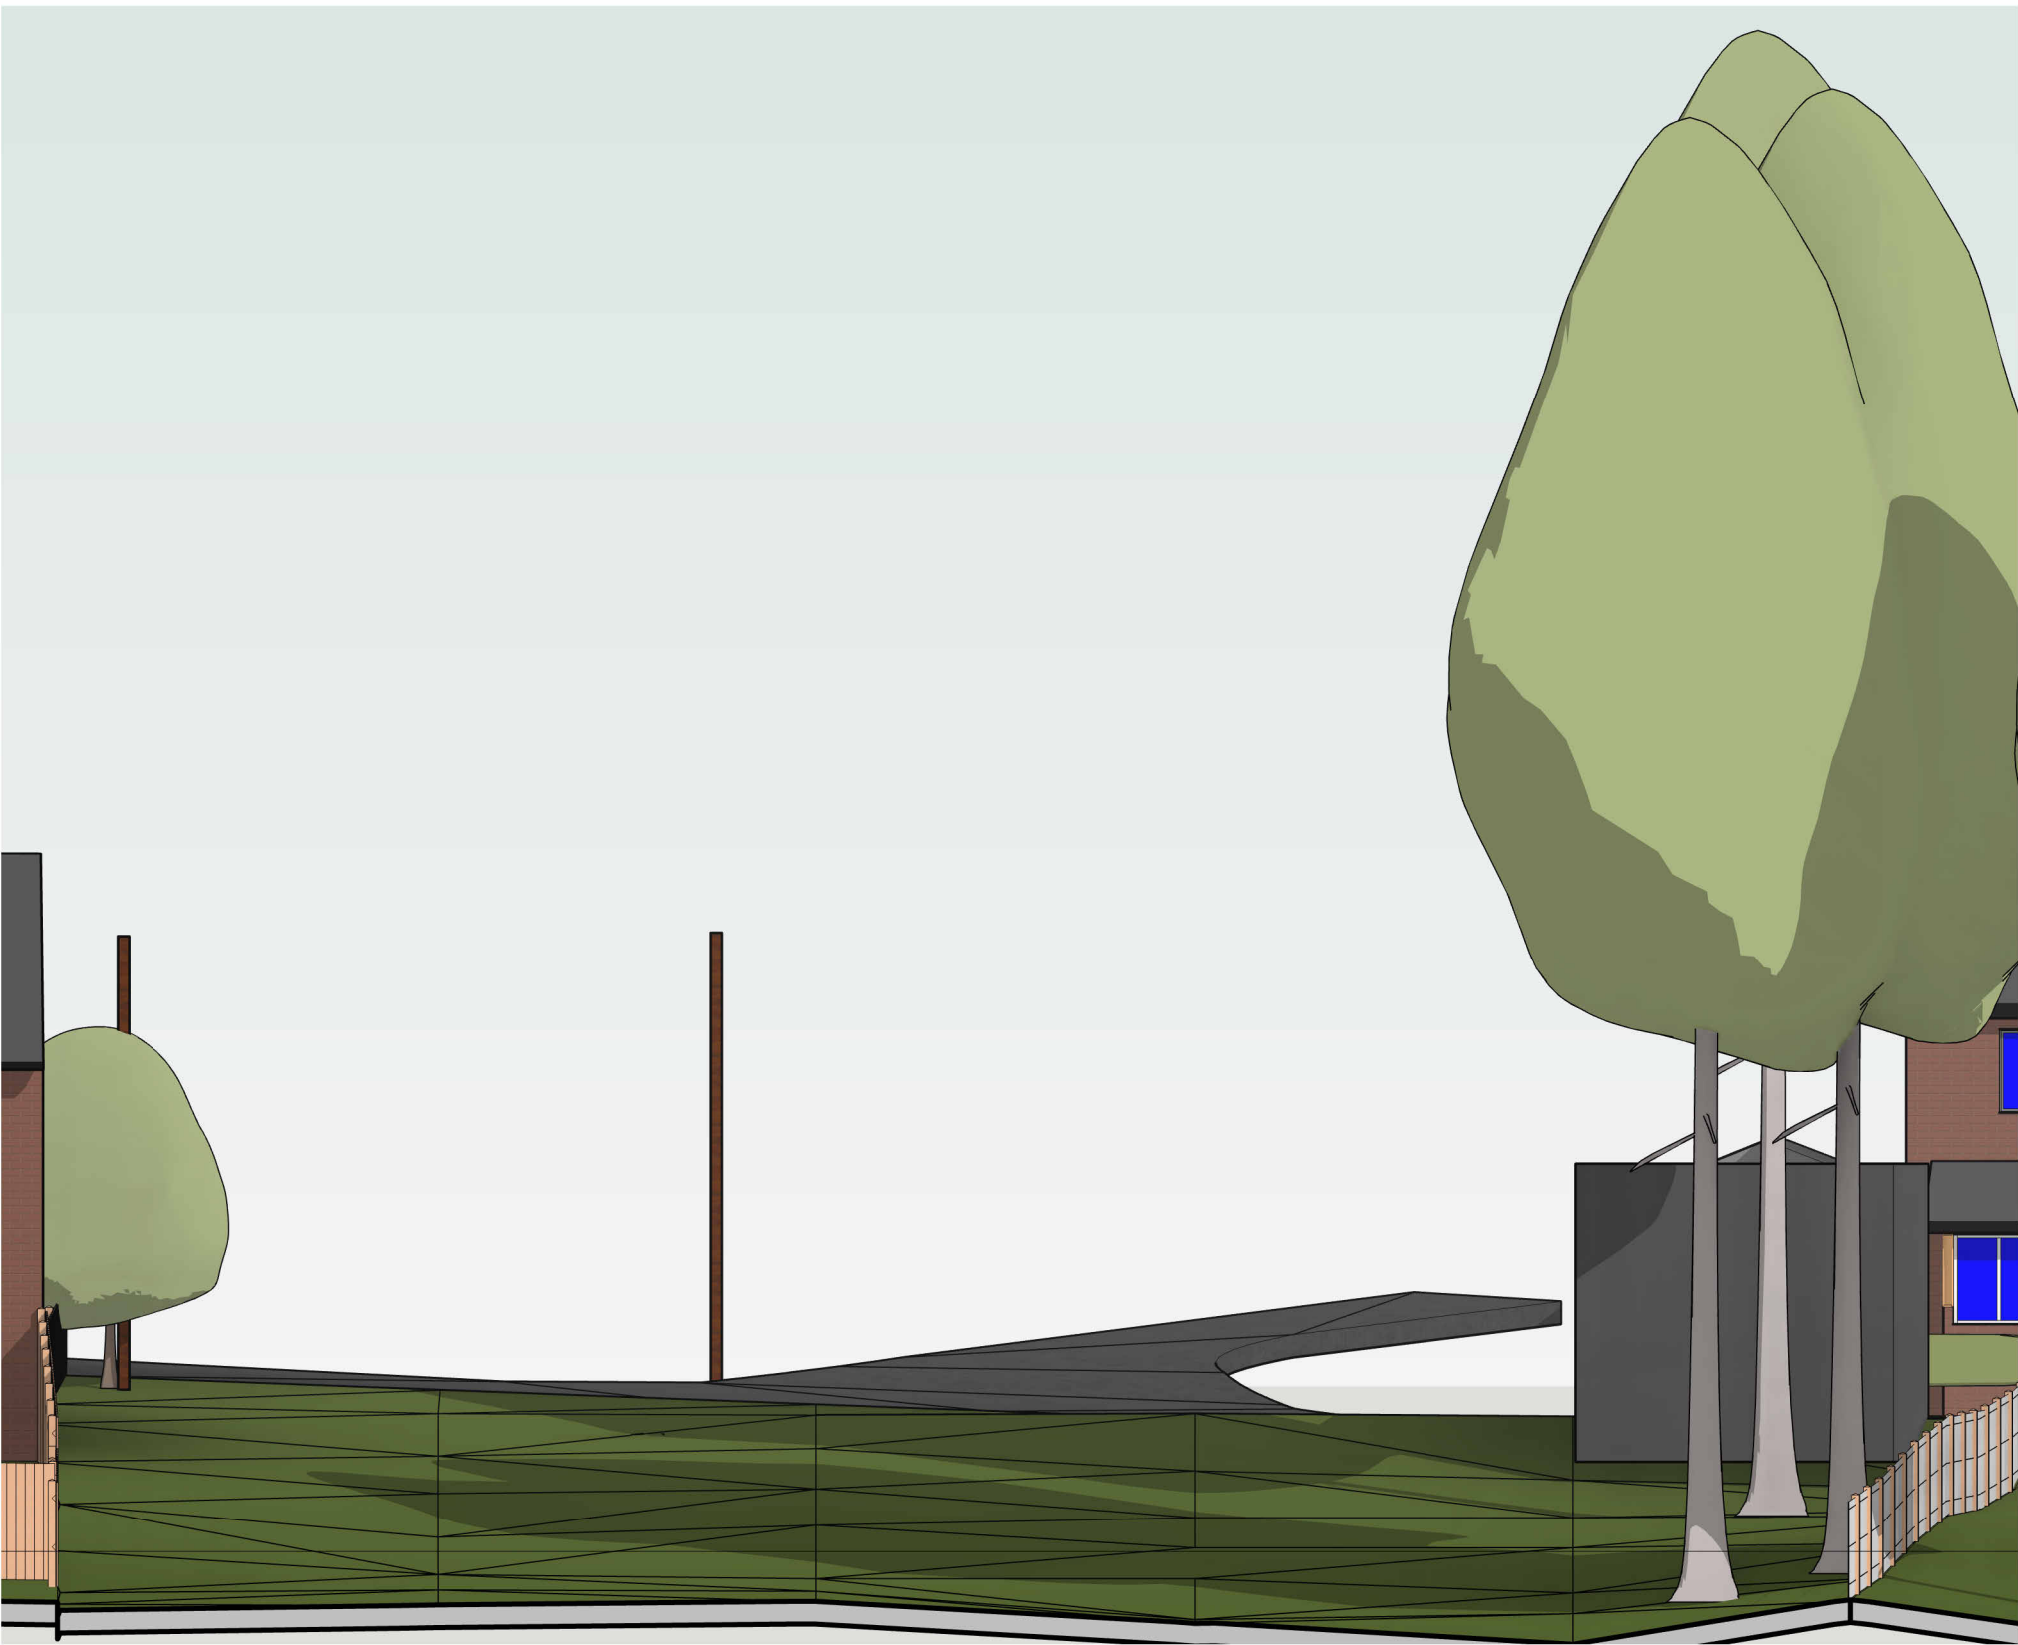

East Elevation
1 : 100

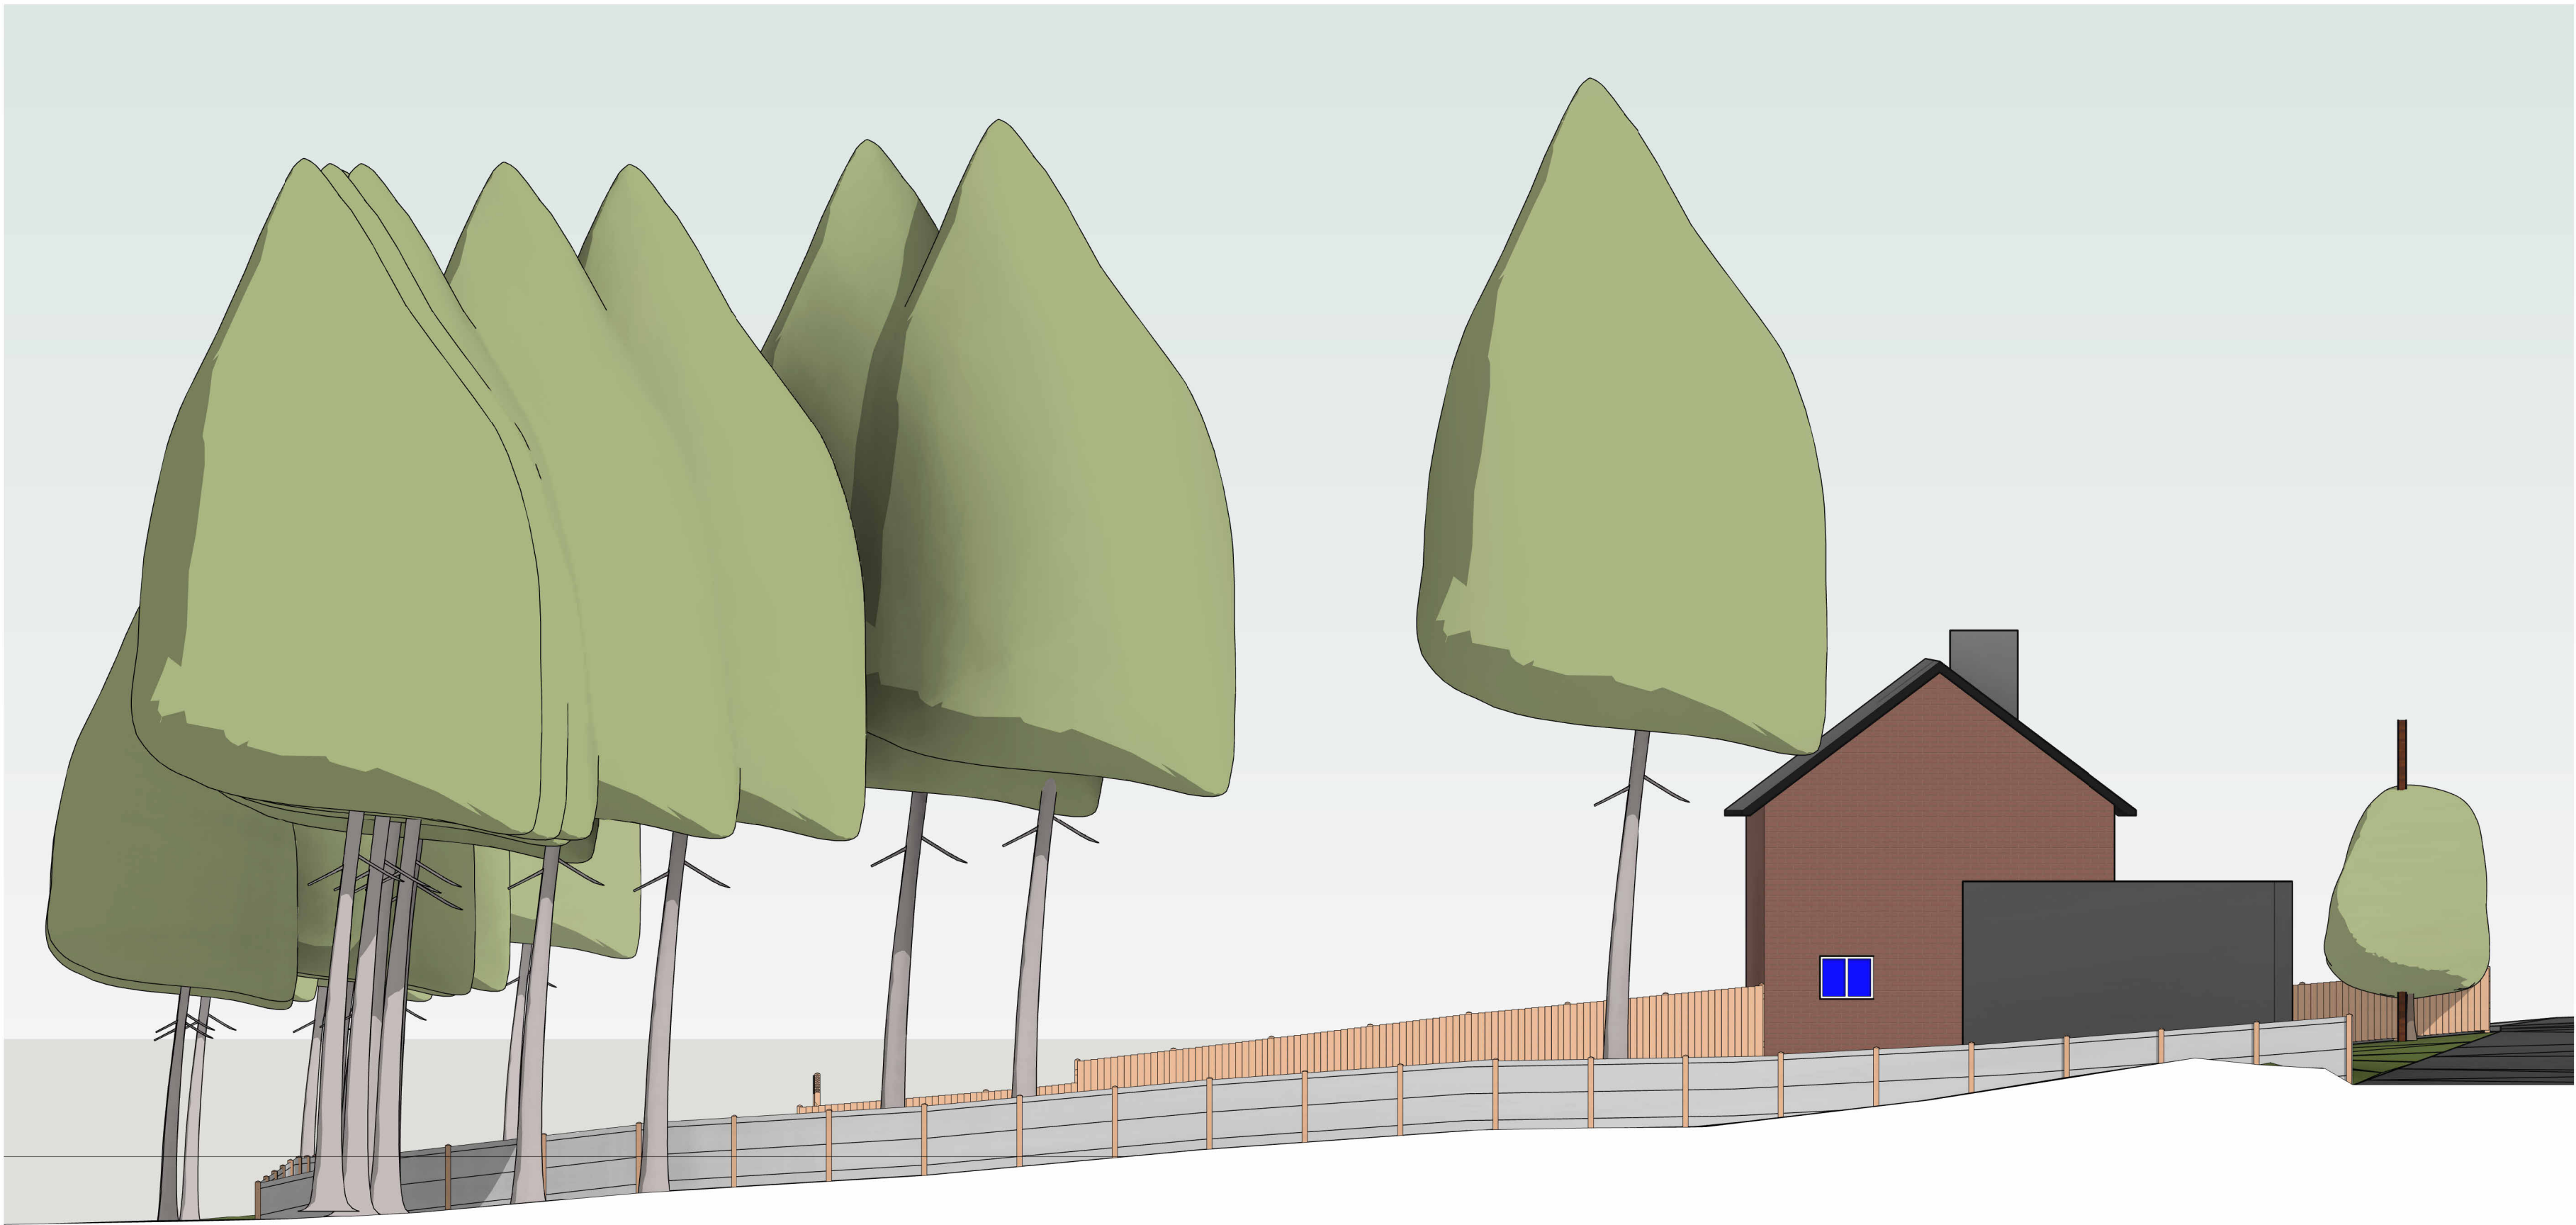

North Elevation
1 : 100

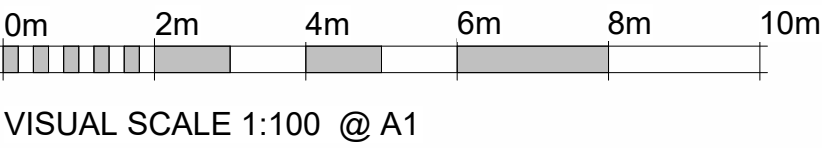

Notes:

1. THE COPYRIGHT OF THIS DRAWING IS VESTED IN ARCHEVOLVE AND IT MAY NOT BE REPRODUCED IN WHOLE OR PART OR USED FOR THE MANUFACTURE OF ANY ARTICLE WITHOUT THE EXPRESS PERMISSION OF THE COPYRIGHT HOLDERS.

2. WORK TO FIGURED DIMENSIONS ONLY.

3. THIS DRAWING IS TO BE READ IN CONJUNCTION WITH ALL RELEVANT ARCHITECT'S, SERVICE ENGINEER'S AND ARCHEVOLVE AND SPECIFICATIONS.

Rev_A	Planning Issue	AP	29/05/25
Revision Number	Revision Description	Issued by	Revision Date
DATE:	STATUS:	SHEET SIZE:	
09/03/25	PLANNING ISSUE	A1	
SCALE:	DRAWN:	CHECKED:	
1 : 100	AP		
CLIENT:		SITE ADDRESS:	
James Williams		Land East of MG	

DRAWING: New Build

TITLE: Existing Elevations 1 of 2

PROJECT NO: LEMG

DRAWING NO: ARC/088/25/02

REVISION: Rev_A


ARCHEVOLVE

 // design @archevolve.co.uk

 // [www. archevolve.co.uk](http://www.archevolve.co.uk)

 // 07830 325566