



Notes:

1. THE COPYRIGHT OF THIS DRAWING IS VESTED IN ARCHEVOLVE AND IT MAY NOT BE REPRODUCED IN WHOLE OR PART OR USED FOR THE MANUFACTURE OF ANY ARTICLE WITHOUT THE EXPRESS PERMISSION OF THE COPYRIGHT HOLDERS.
2. WORK TO FIGURED DIMENSIONS ONLY.
3. THIS DRAWING IS TO BE READ IN CONJUNCTION WITH ALL RELEVANT ARCHITECTS, SERVICE ENGINEER'S AND ARCHEVOLVE AND SPECIFICATIONS.

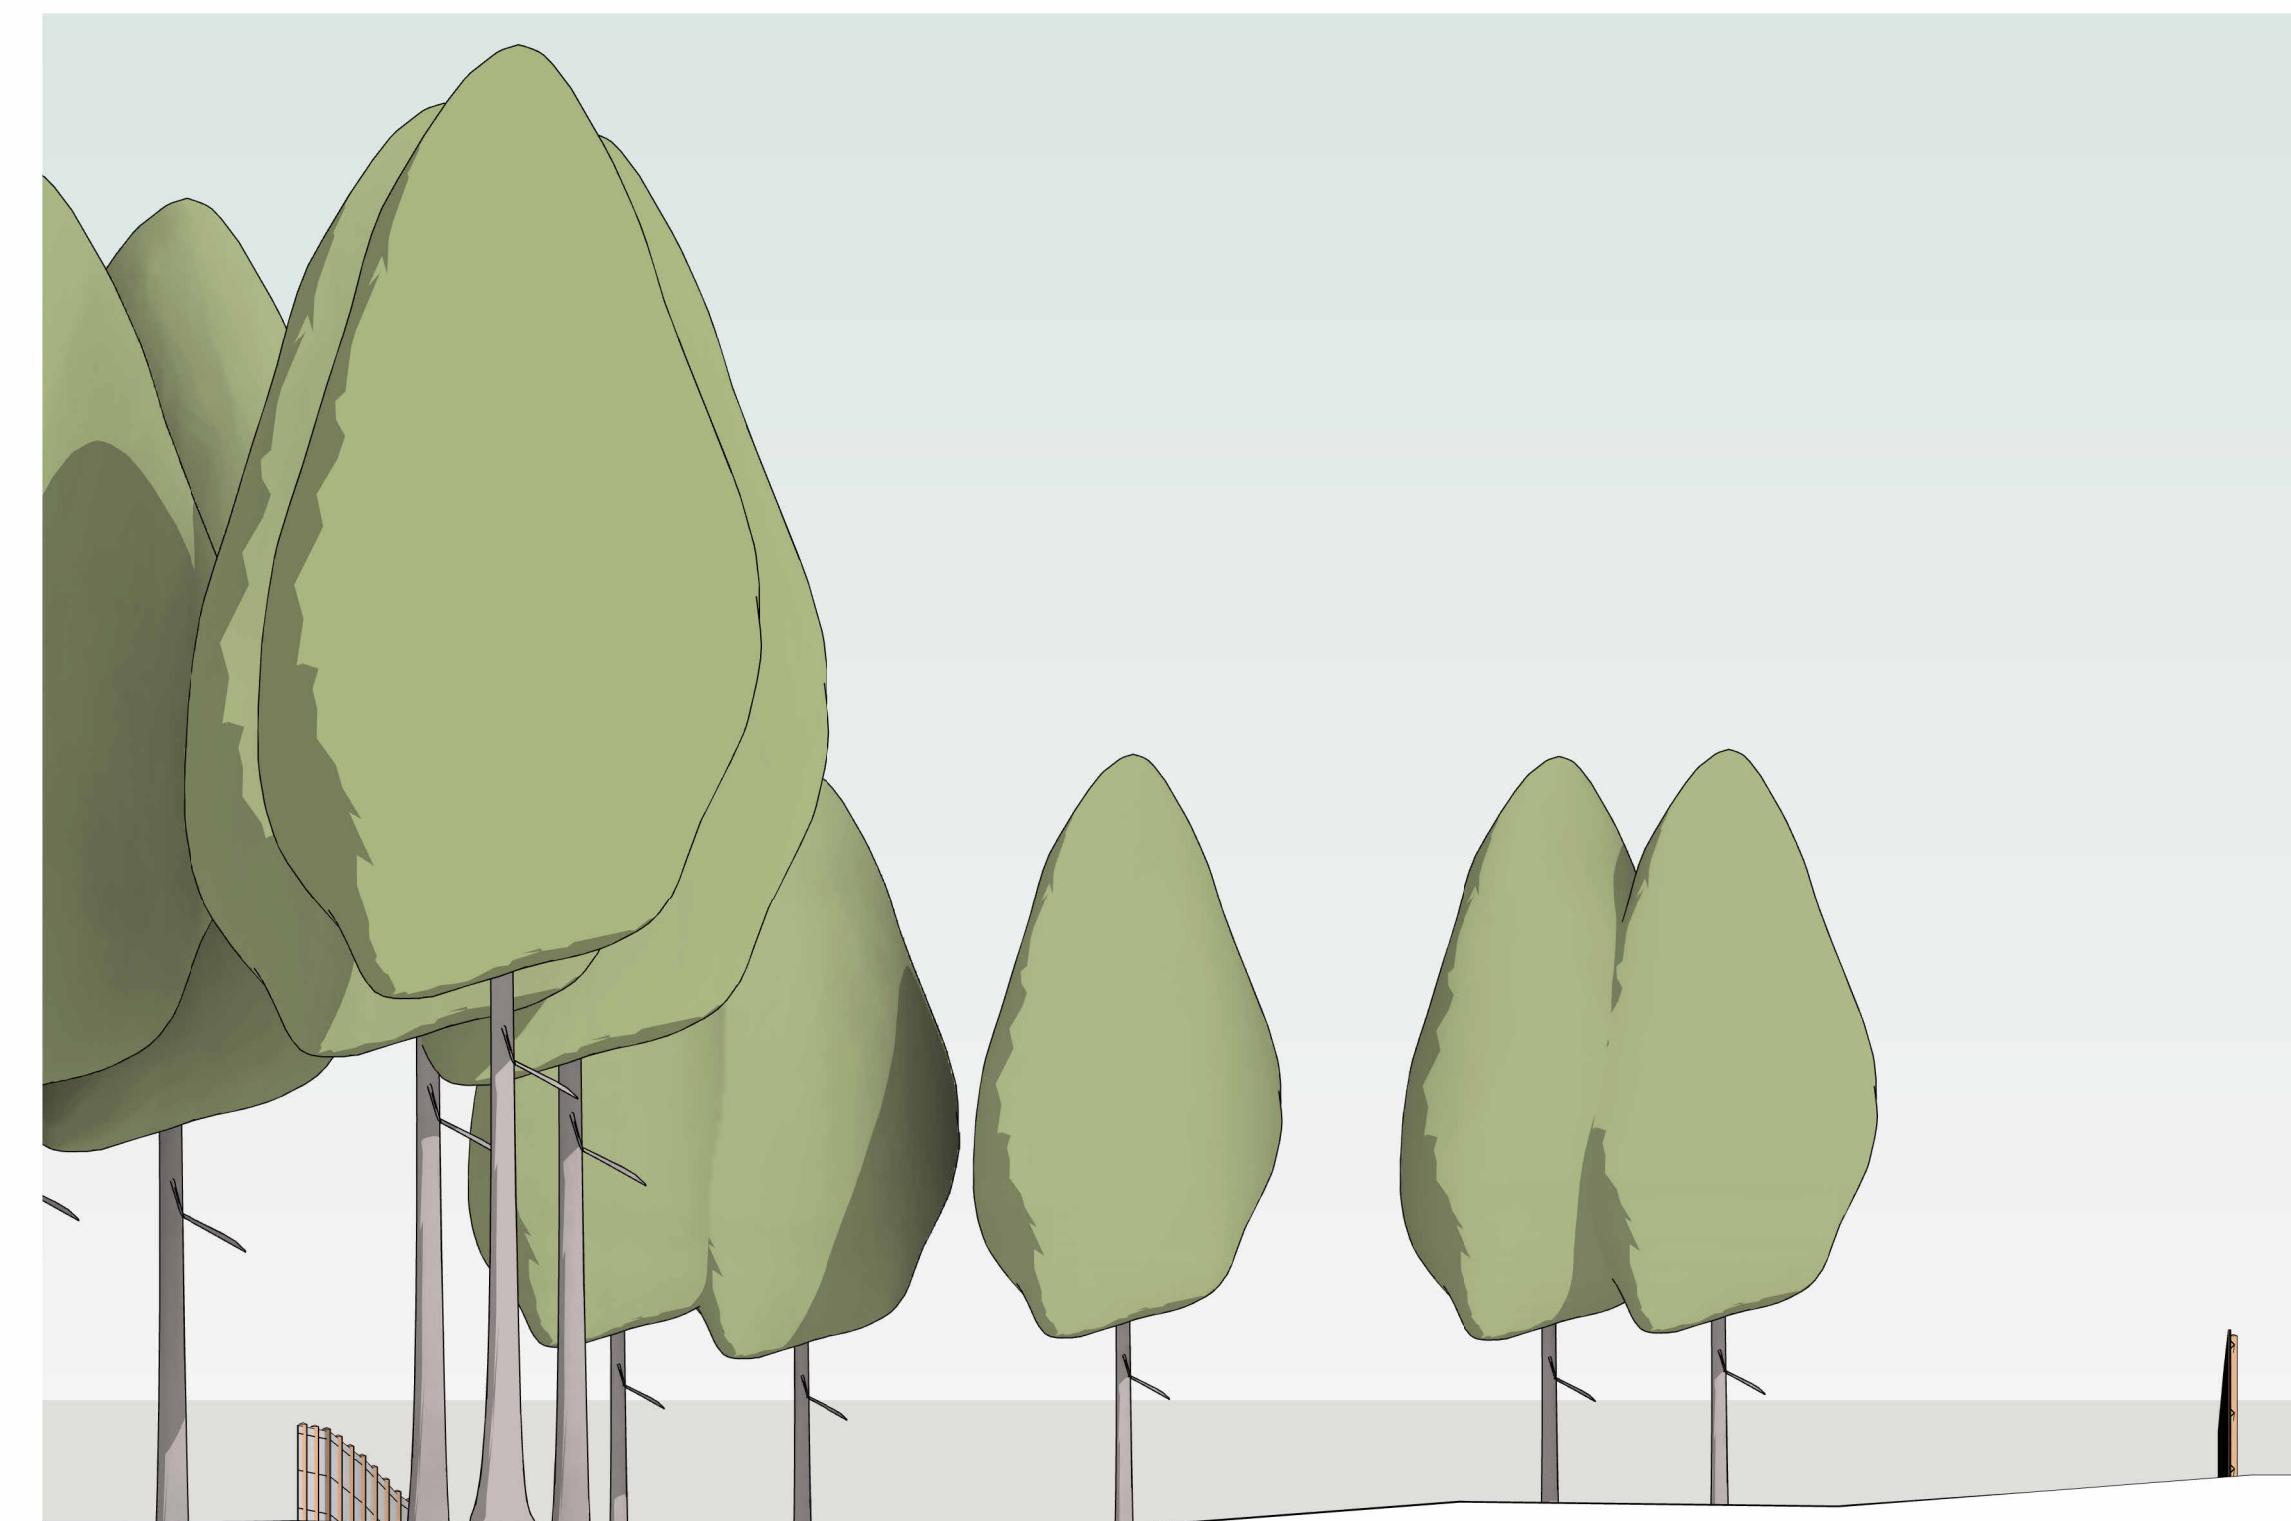


West Elevation

1 : 100

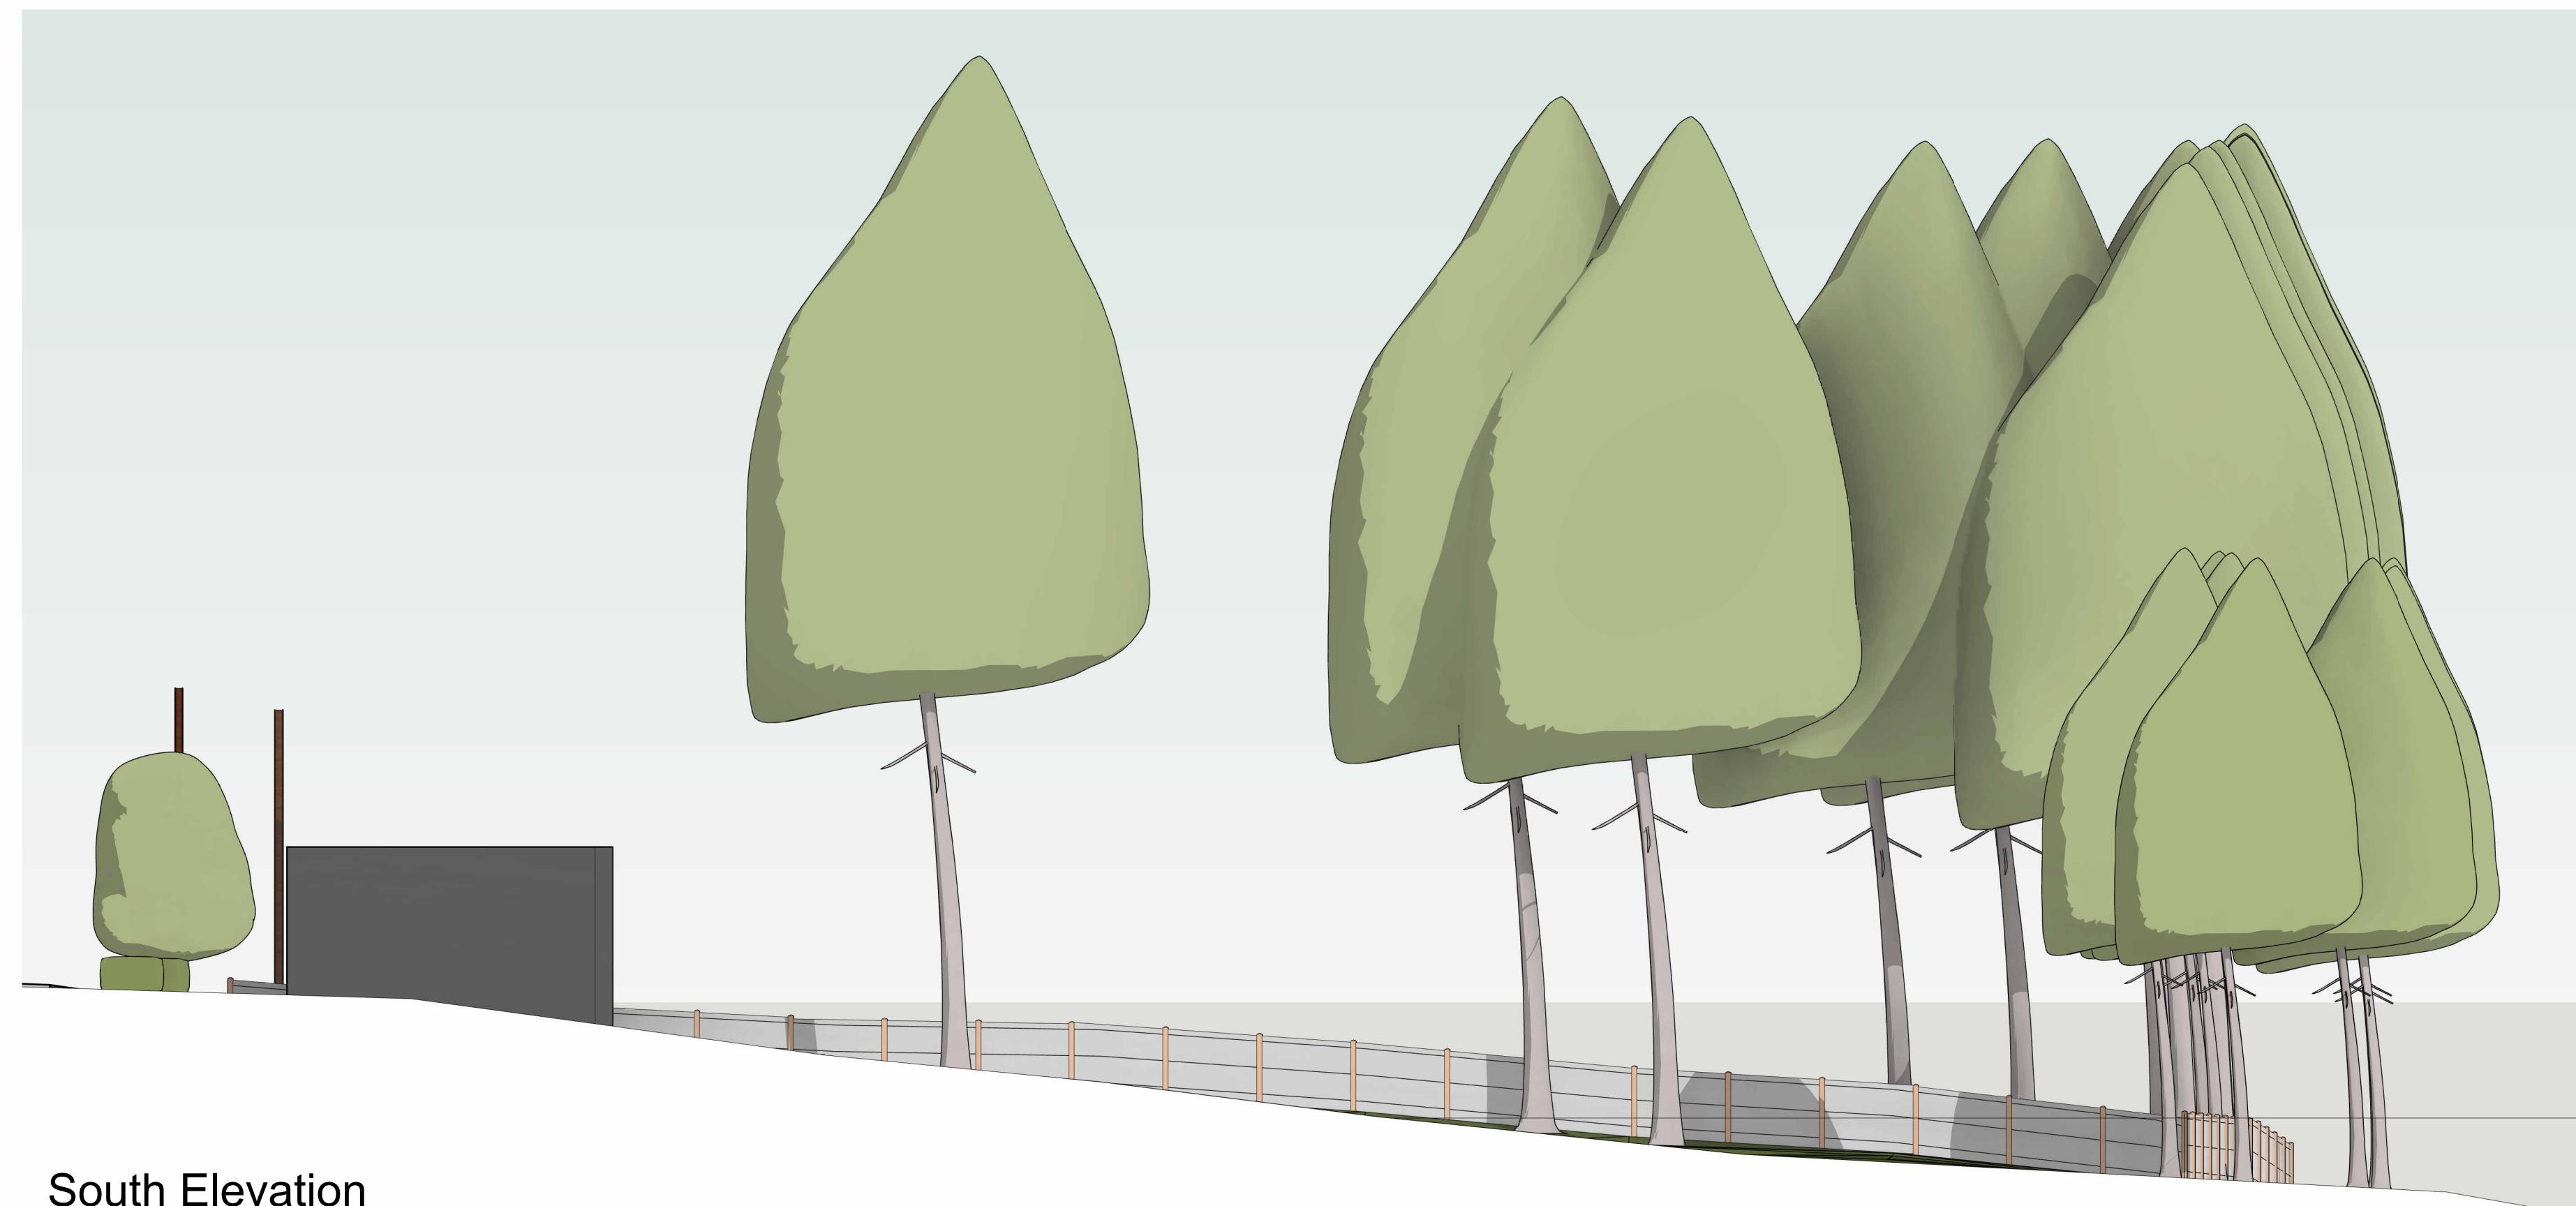

South Elevation

1 : 100

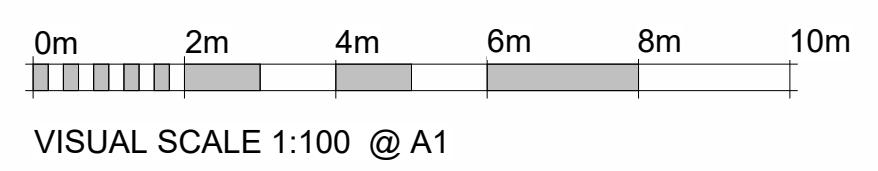

New Build

Existing Elevations 2  
of 2



ARCHEVOLVE

// design @archevolve.co.uk

// www. archevolve.co.uk

// 07830 325566



REVISION:  
Rev\_A

DRAWING NO.:  
AR/C/088/25/03

PROJECT NO.:  
LEM/C

TITLE: