






Site Plan
1 : 500

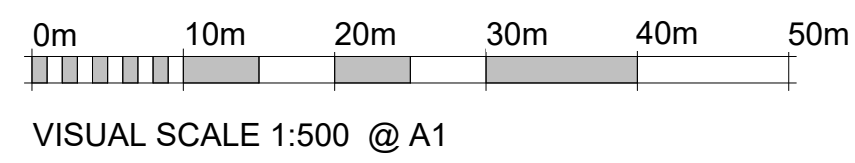


VISUAL SCALE 1:500 @ A1

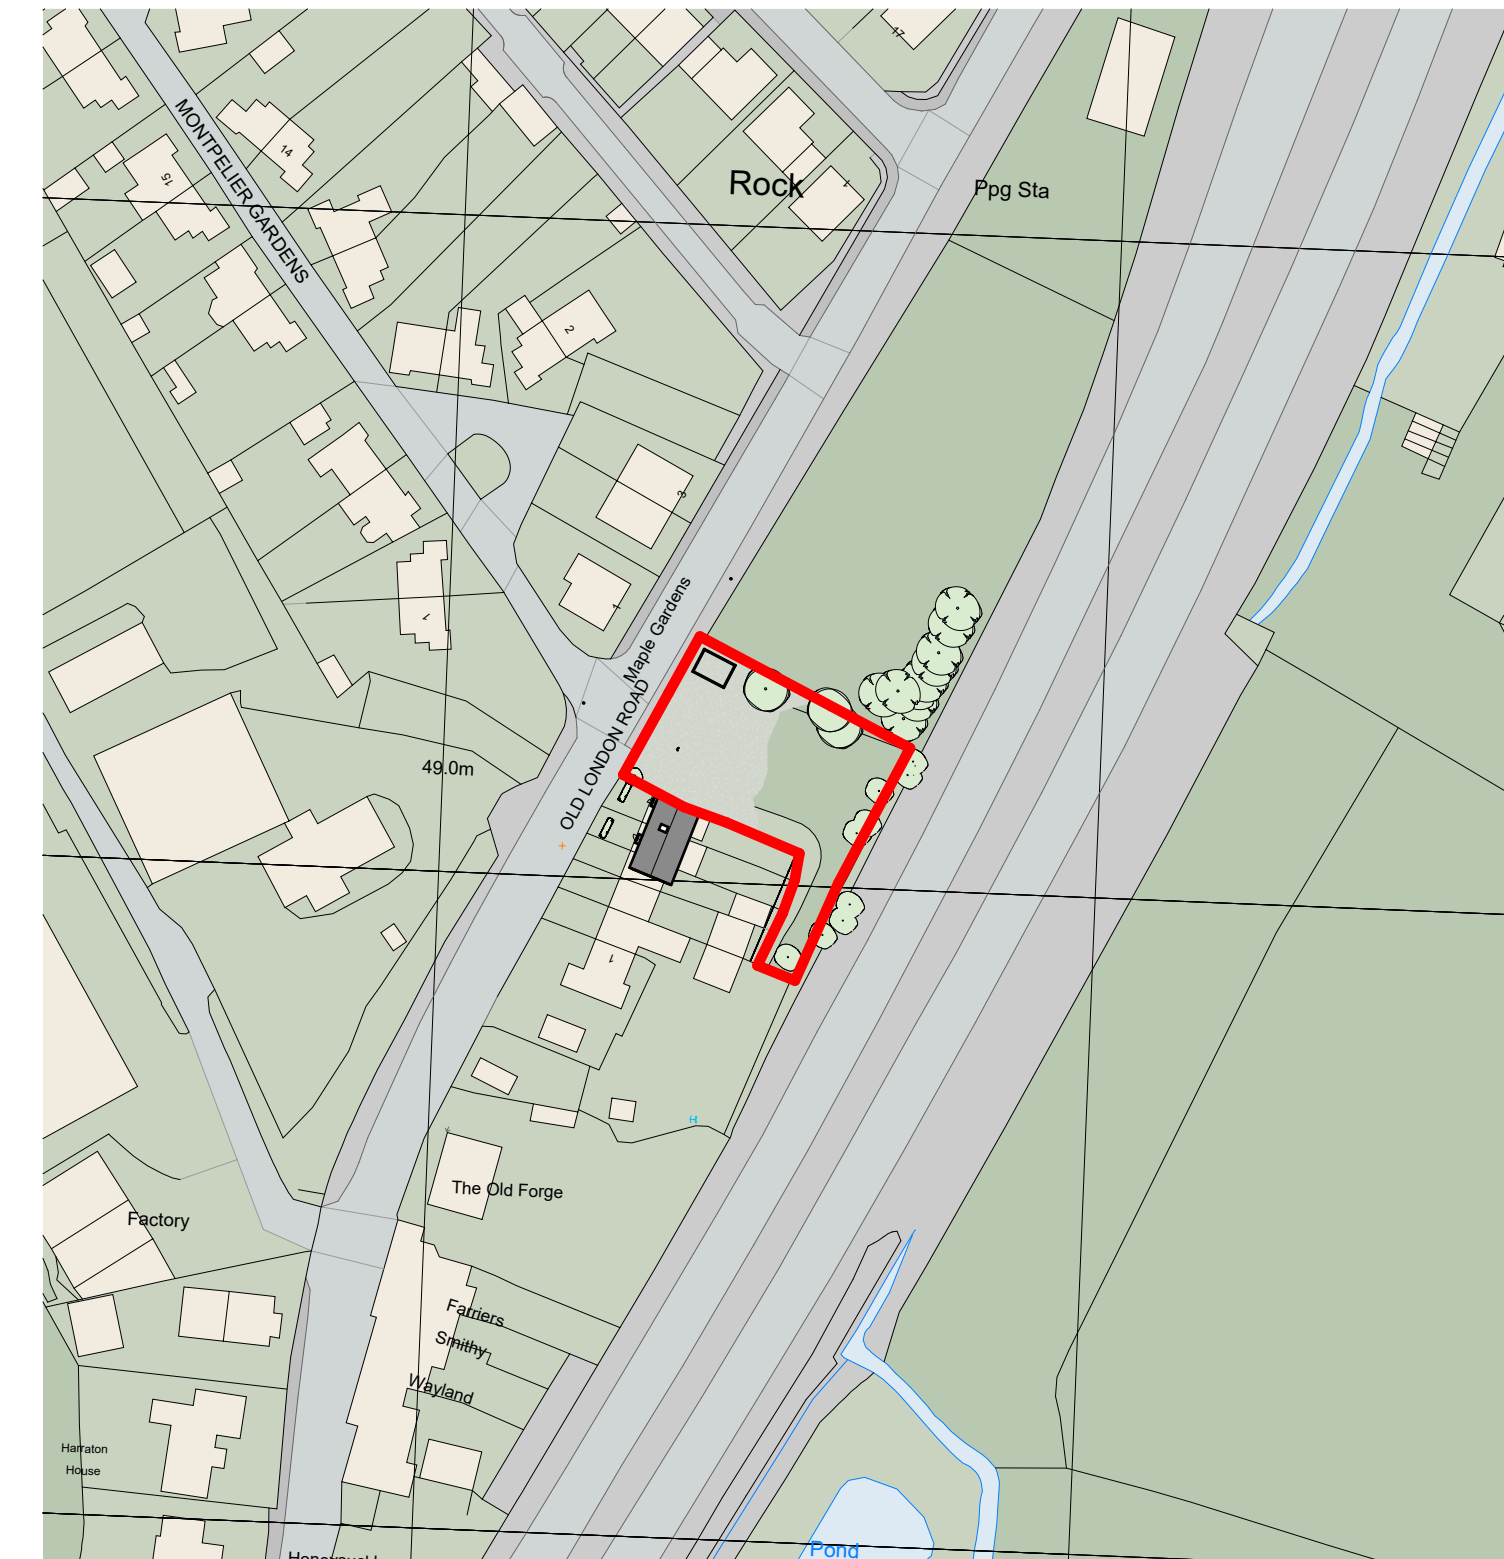

Location Plan
1 : 1250

 

VISUAL SCALE 1:1250 @ A1

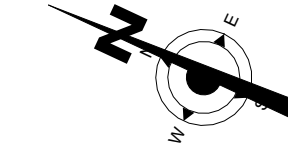

Notes:

1. THE COPYRIGHT OF THIS DRAWING IS VESTED IN ARCHEVOLVE AND IT MAY NOT BE REPRODUCED IN WHOLE OR PART OR USED FOR THE MANUFACTURE OF ANY ARTICLE WITHOUT THE EXPRESS PERMISSION OF THE COPYRIGHT HOLDERS.

2. WORK TO FIGURED DIMENSIONS ONLY.

3. THIS DRAWING IS TO BE READ IN CONJUNCTION WITH ALL RELEVANT ARCHITECTS, SERVICE ENGINEERS AND ARCHEVOLVE AND SPECIFICATIONS.

Rev_A	Planning Issue	AP	29/05/25
-------	----------------	----	----------

Revision Number	Revision Description	Issued by	Revision Date
-----------------	----------------------	-----------	---------------

DATE:	STATUS:	SHEET SIZE:
09/03/25	PLANNING ISSUE	A1

SCALE:	DRAWN:	CHECKED:
As indicated	AP	

CLIENT:	SITE ADDRESS:
James Williams	Land East of MG

DRAWING:
New Build

TITLE:
Existing Site and Location Plan

REVISION:
Rev_A
DRAWING NO:
ARC/088/25/05
PROJECT NO:
LEMG



ARCHEVOLVE

✉ // design @archevolve.co.uk

🌐 // www. archevolve.co.uk

☎ // 07830 325566

