


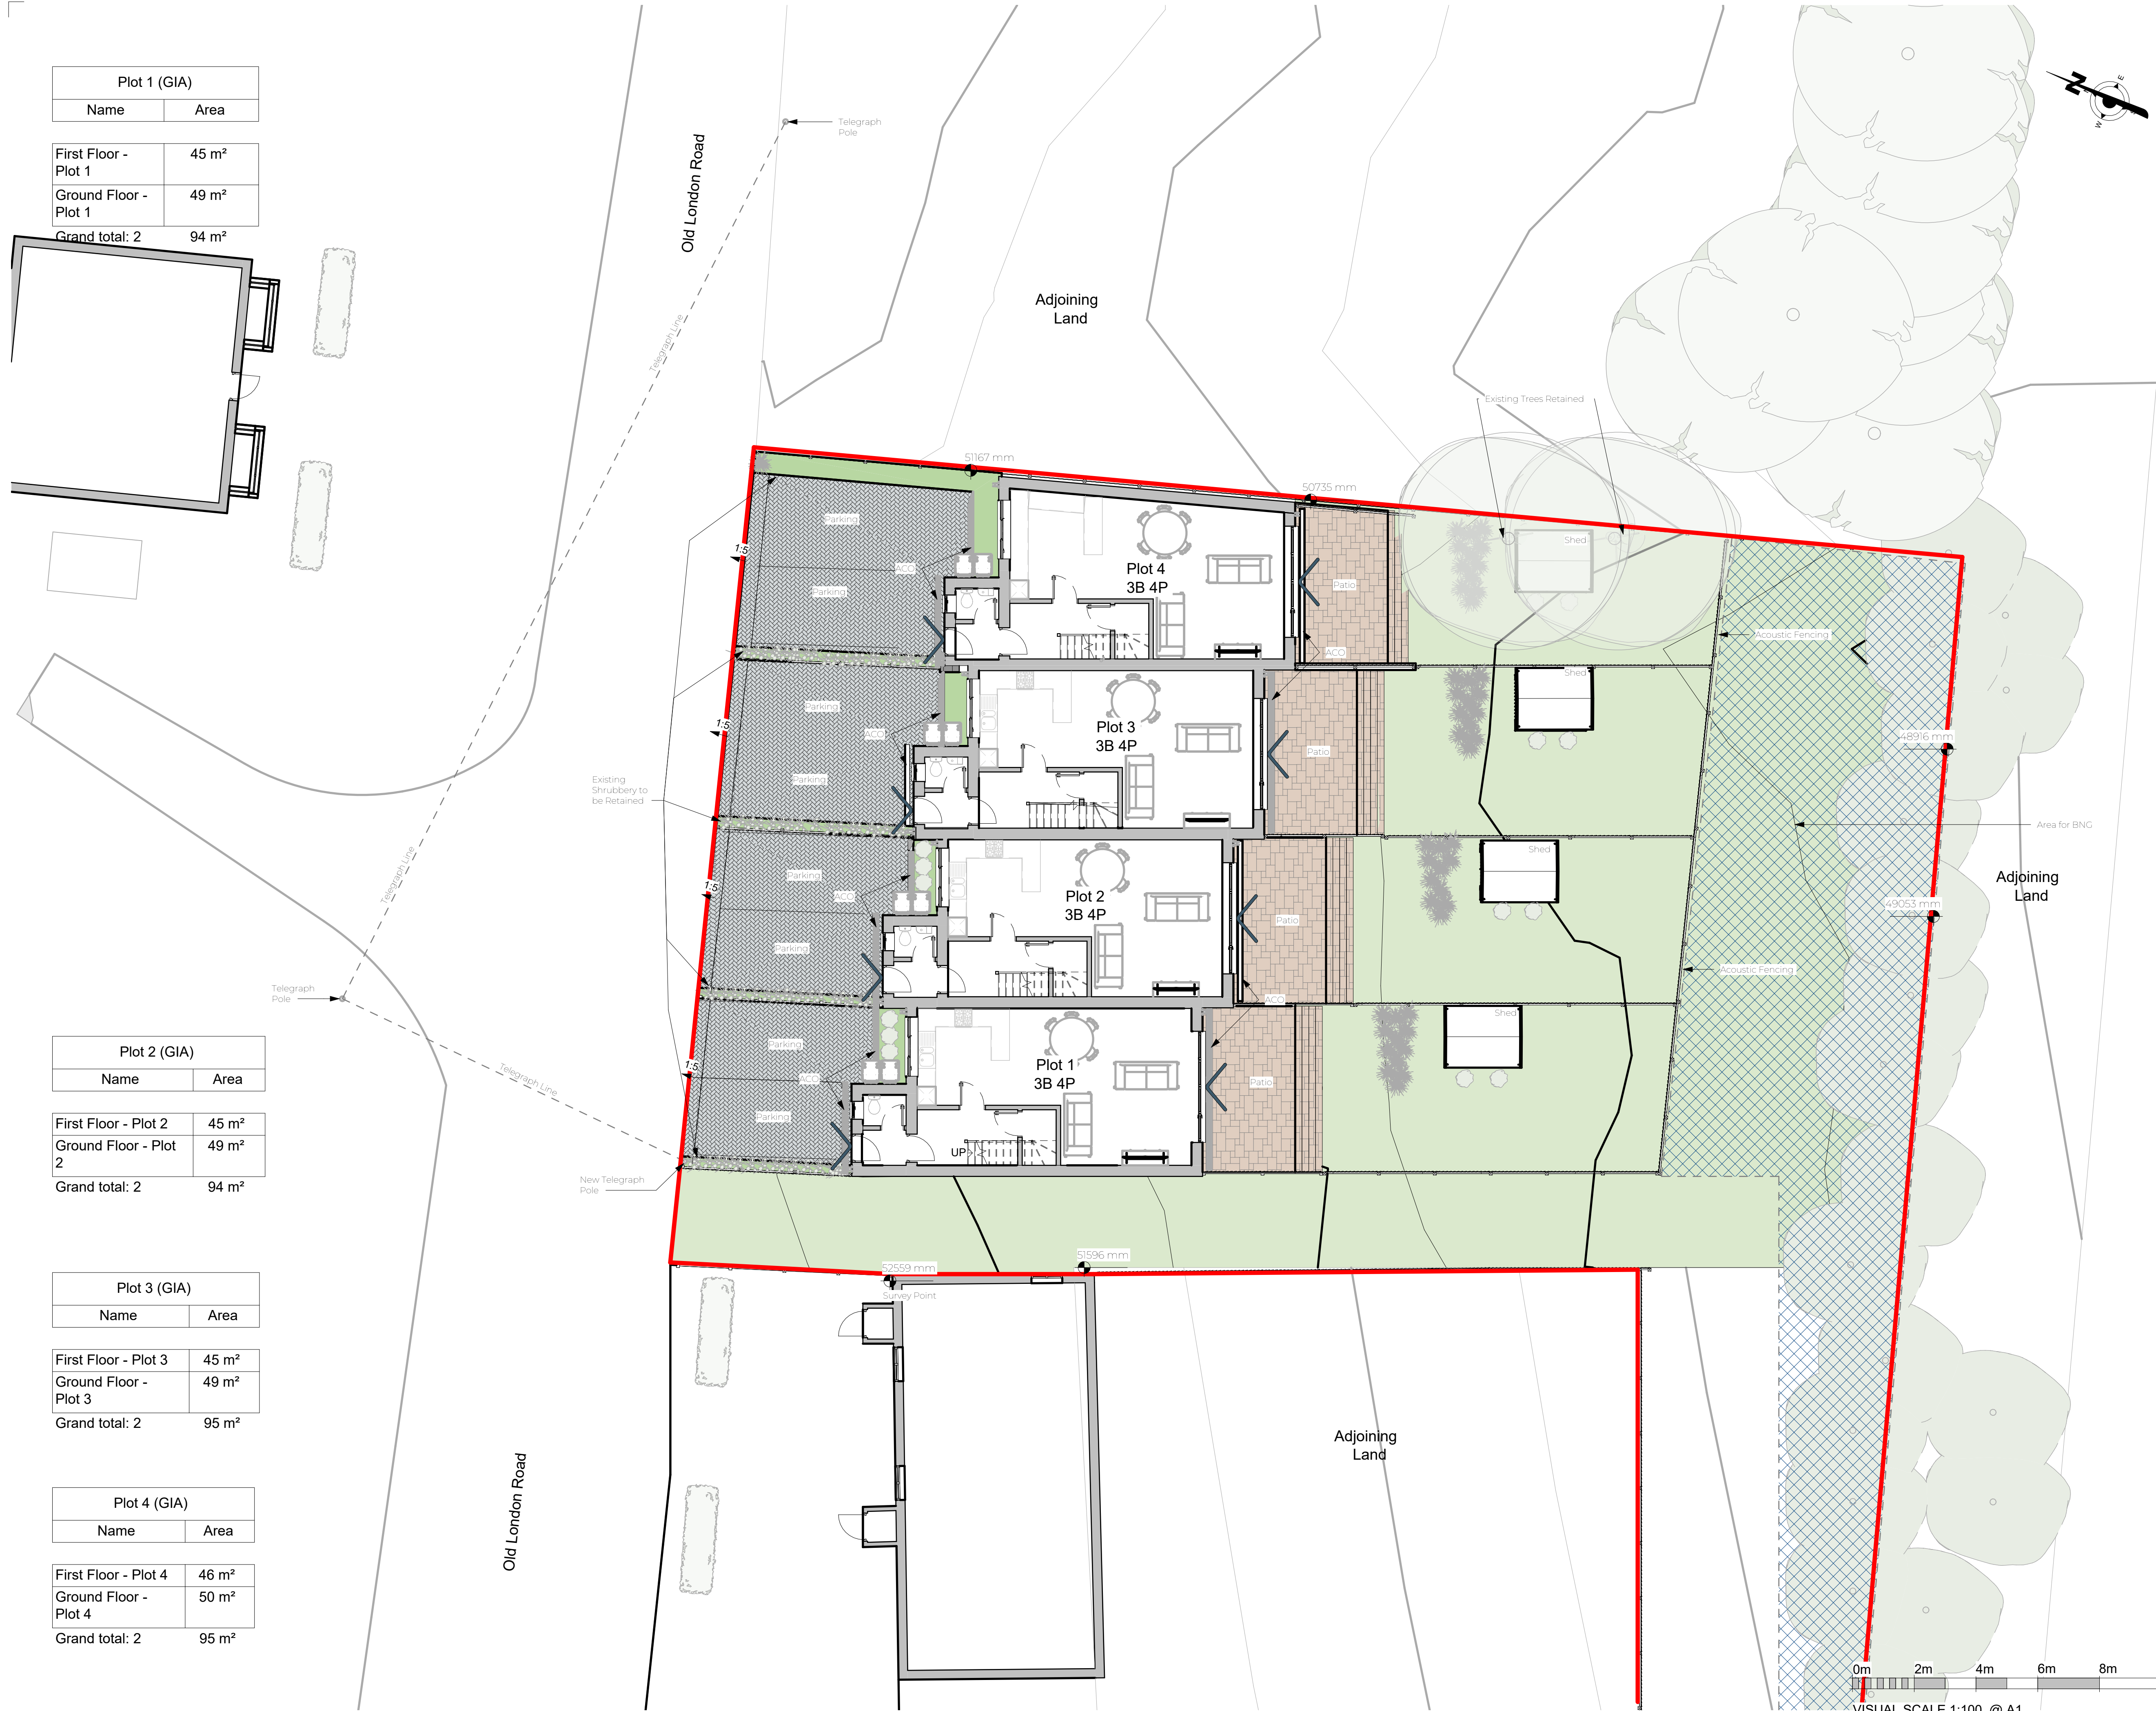

Plot 1 (GIA)	
Name	Area
First Floor - Plot 1	45 m²
Ground Floor - Plot 1	49 m²
Grand total: 2	94 m²

Plot 2 (GIA)	
Name	Area
First Floor - Plot 2	45 m²
Ground Floor - Plot 2	49 m²
Grand total: 2	94 m²

Plot 3 (GIA)	
Name	Area
First Floor - Plot 3	45 m²
Ground Floor - Plot 3	49 m²
Grand total: 2	95 m²

Plot 4 (GIA)	
Name	Area
First Floor - Plot 4	46 m²
Ground Floor - Plot 4	50 m²
Grand total: 2	95 m²


- Notes:
1. THE COPYRIGHT OF THIS DRAWING IS VESTED IN ARCHEVOLVE AND IT MAY NOT BE REPRODUCED IN WHOLE OR PART OR USED FOR THE MANUFACTURE OF ANY ARTICLE WITHOUT THE EXPRESS PERMISSION OF THE COPYRIGHT HOLDERS.
 2. WORK TO FIGURED DIMENSIONS ONLY.
 3. THIS DRAWING IS TO BE READ IN CONJUNCTION WITH ALL RELEVANT ARCHITECT'S, SERVICE ENGINEER'S AND ARCHEVOLVE AND SPECIFICATIONS.



240 Litres Refuse Bin
240 Litres Recycling Bin



2.5m x 2.0m Shed for Bikes

 

2.5m x 5.0m parking Spaces
2 Bays Per Property

Rev_A	Planning Issue	AP	29/05/25
Revision Number	Revision Description	Issued by	Revision Date

DATE: 09/03/25
STATUS: PLANNING ISSUE
SHEET SIZE: A1

SCALE: As Indicated
DRAWN: AP
CHECKED:

CLIENT: James Williams
SITE ADDRESS: Land East of MG

DRAWING: New Build

TITLE: Proposed Site Plan




ARCHEVOLVE

✉ // design @archevolve.co.uk

WEB // www. archevolve.co.uk

☎ // 07830 325566

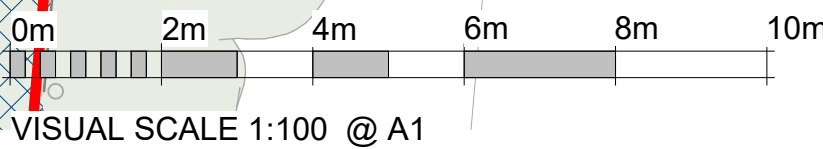

VISUAL SCALE 1:100 @ A1