


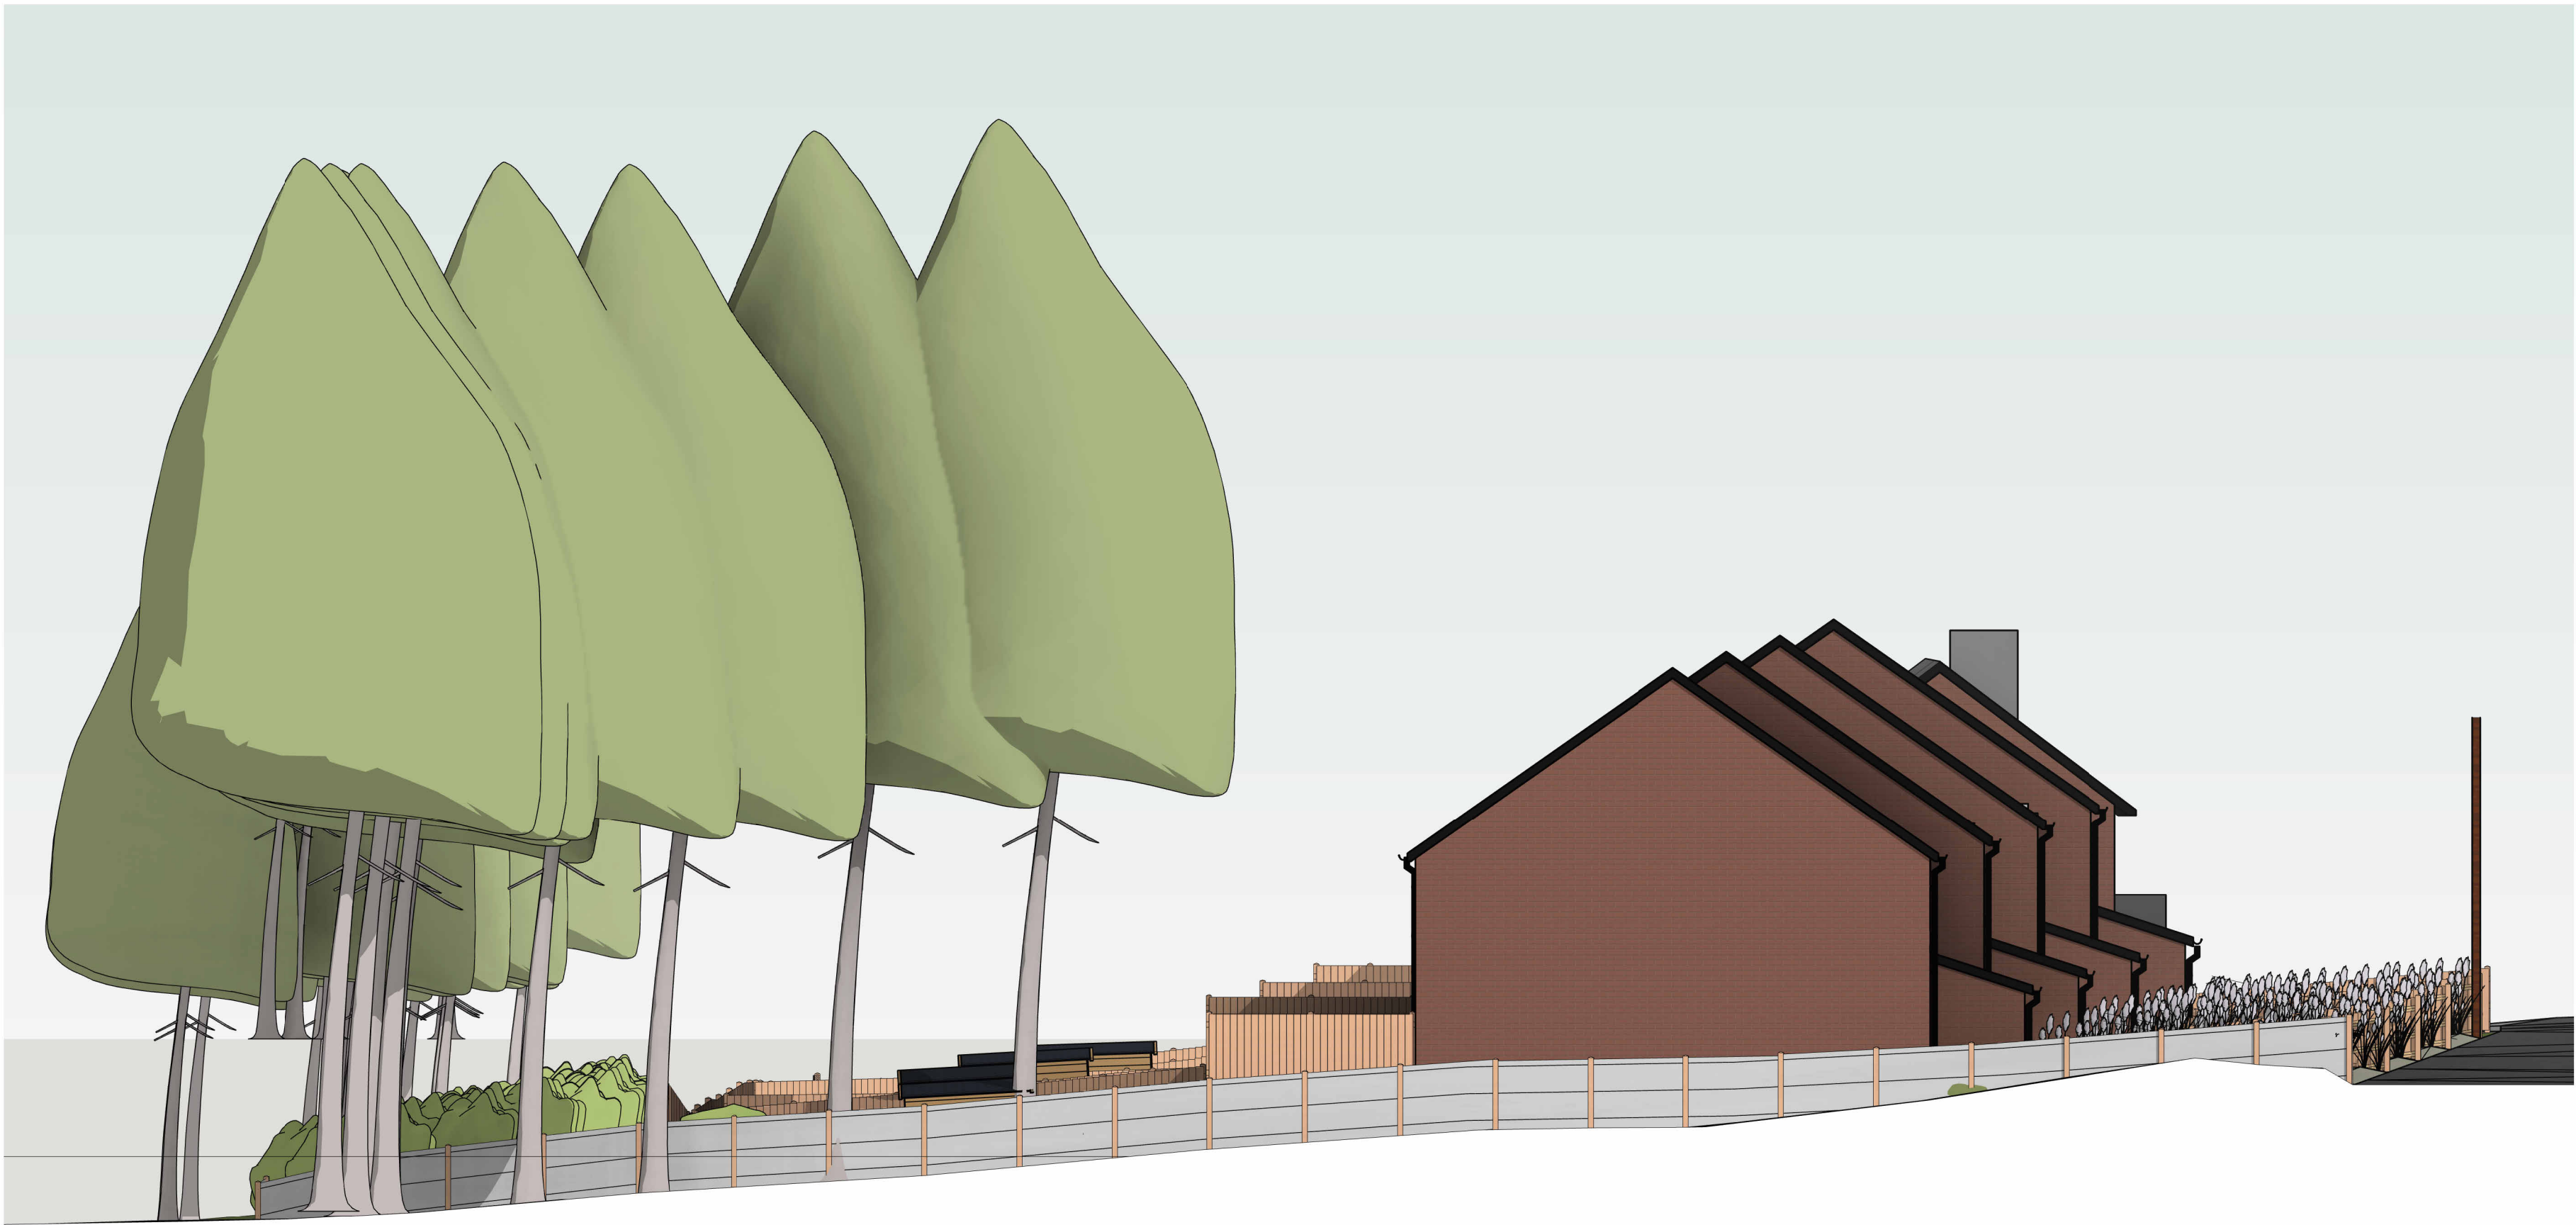

East Elevation
1 : 100



North Elevation
1 : 100

Notes:

1. THE COPYRIGHT OF THIS DRAWING IS VESTED IN ARCHEVOLVE AND IT MAY NOT BE REPRODUCED IN WHOLE OR PART OR USED FOR THE MANUFACTURE OF ANY ARTICLE WITHOUT THE EXPRESS PERMISSION OF THE COPYRIGHT HOLDERS.
2. WORK TO FIGURED DIMENSIONS ONLY.
3. THIS DRAWING IS TO BE READ IN CONJUNCTION WITH ALL RELEVANT ARCHITECT'S, SERVICE ENGINEER'S AND ARCHEVOLVE AND SPECIFICATIONS.

Rev_A	Planning Issue	AP	29/05/25
Revision Number	Revision Description	Issued by	Revision Date

DATE: 09/03/25
STATUS: PLANNING ISSUE
SHEET SIZE: A1

SCALE: 1 : 100
DRAWN: AP
CHECKED:

CLIENT: James Williams
SITE ADDRESS: Land East of MG

DRAWING: New Build

TITLE: Proposed Elevations 1 of 2

REVISION: Rev_A
DRAWING NO: ARC/088/25/08
PROJECT NO: LEMG




ARCHEVOLVE

✉ // design @archevolve.co.uk

🌐 // www. archevolve.co.uk

☎ // 07830 325566

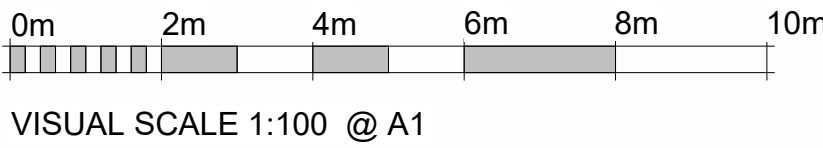

VISUAL SCALE 1:100 @ A1