

Notes:

1. THE COPYRIGHT OF THIS DRAWING IS VESTED IN ARCHEVOLVE AND IT MAY NOT BE REPRODUCED IN WHOLE OR PART OR USED FOR THE MANUFACTURE OF ANY ARTICLE WITHOUT THE EXPRESS PERMISSION OF THE COPYRIGHT HOLDERS.
2. WORK TO FIGURED DIMENSIONS ONLY.
3. THIS DRAWING IS TO BE READ IN CONJUNCTION WITH ALL RELEVANT ARCHITECTS, SERVICE ENGINEER'S AND ARCHEVOLVE AND SPECIFICATIONS.



West Elevation

1 : 100

Rev A	Planning Issue	AP	29/05/25
Revision Number	Revision Description	Issued by	Revision Date
DATE:	STATUS:	SHEET SIZE:	
09/03/25	PLANNING ISSUE	A1	
SCALE:	DRAWN:	CHECKED:	
1 : 100	AP		

CLIENT: James Williams SITE ADDRESS: Land East of MG

REVISION: Rev_A

DRAWING NO: ARCL/088/25/09

PROJECT NO: LEMC

Proposed Elevations 2 of 2

New Build




ARCHEVOLVE

✉ // design @archevolve.co.uk

WEB // www. archevolve.co.uk

📞 // 07830 325566

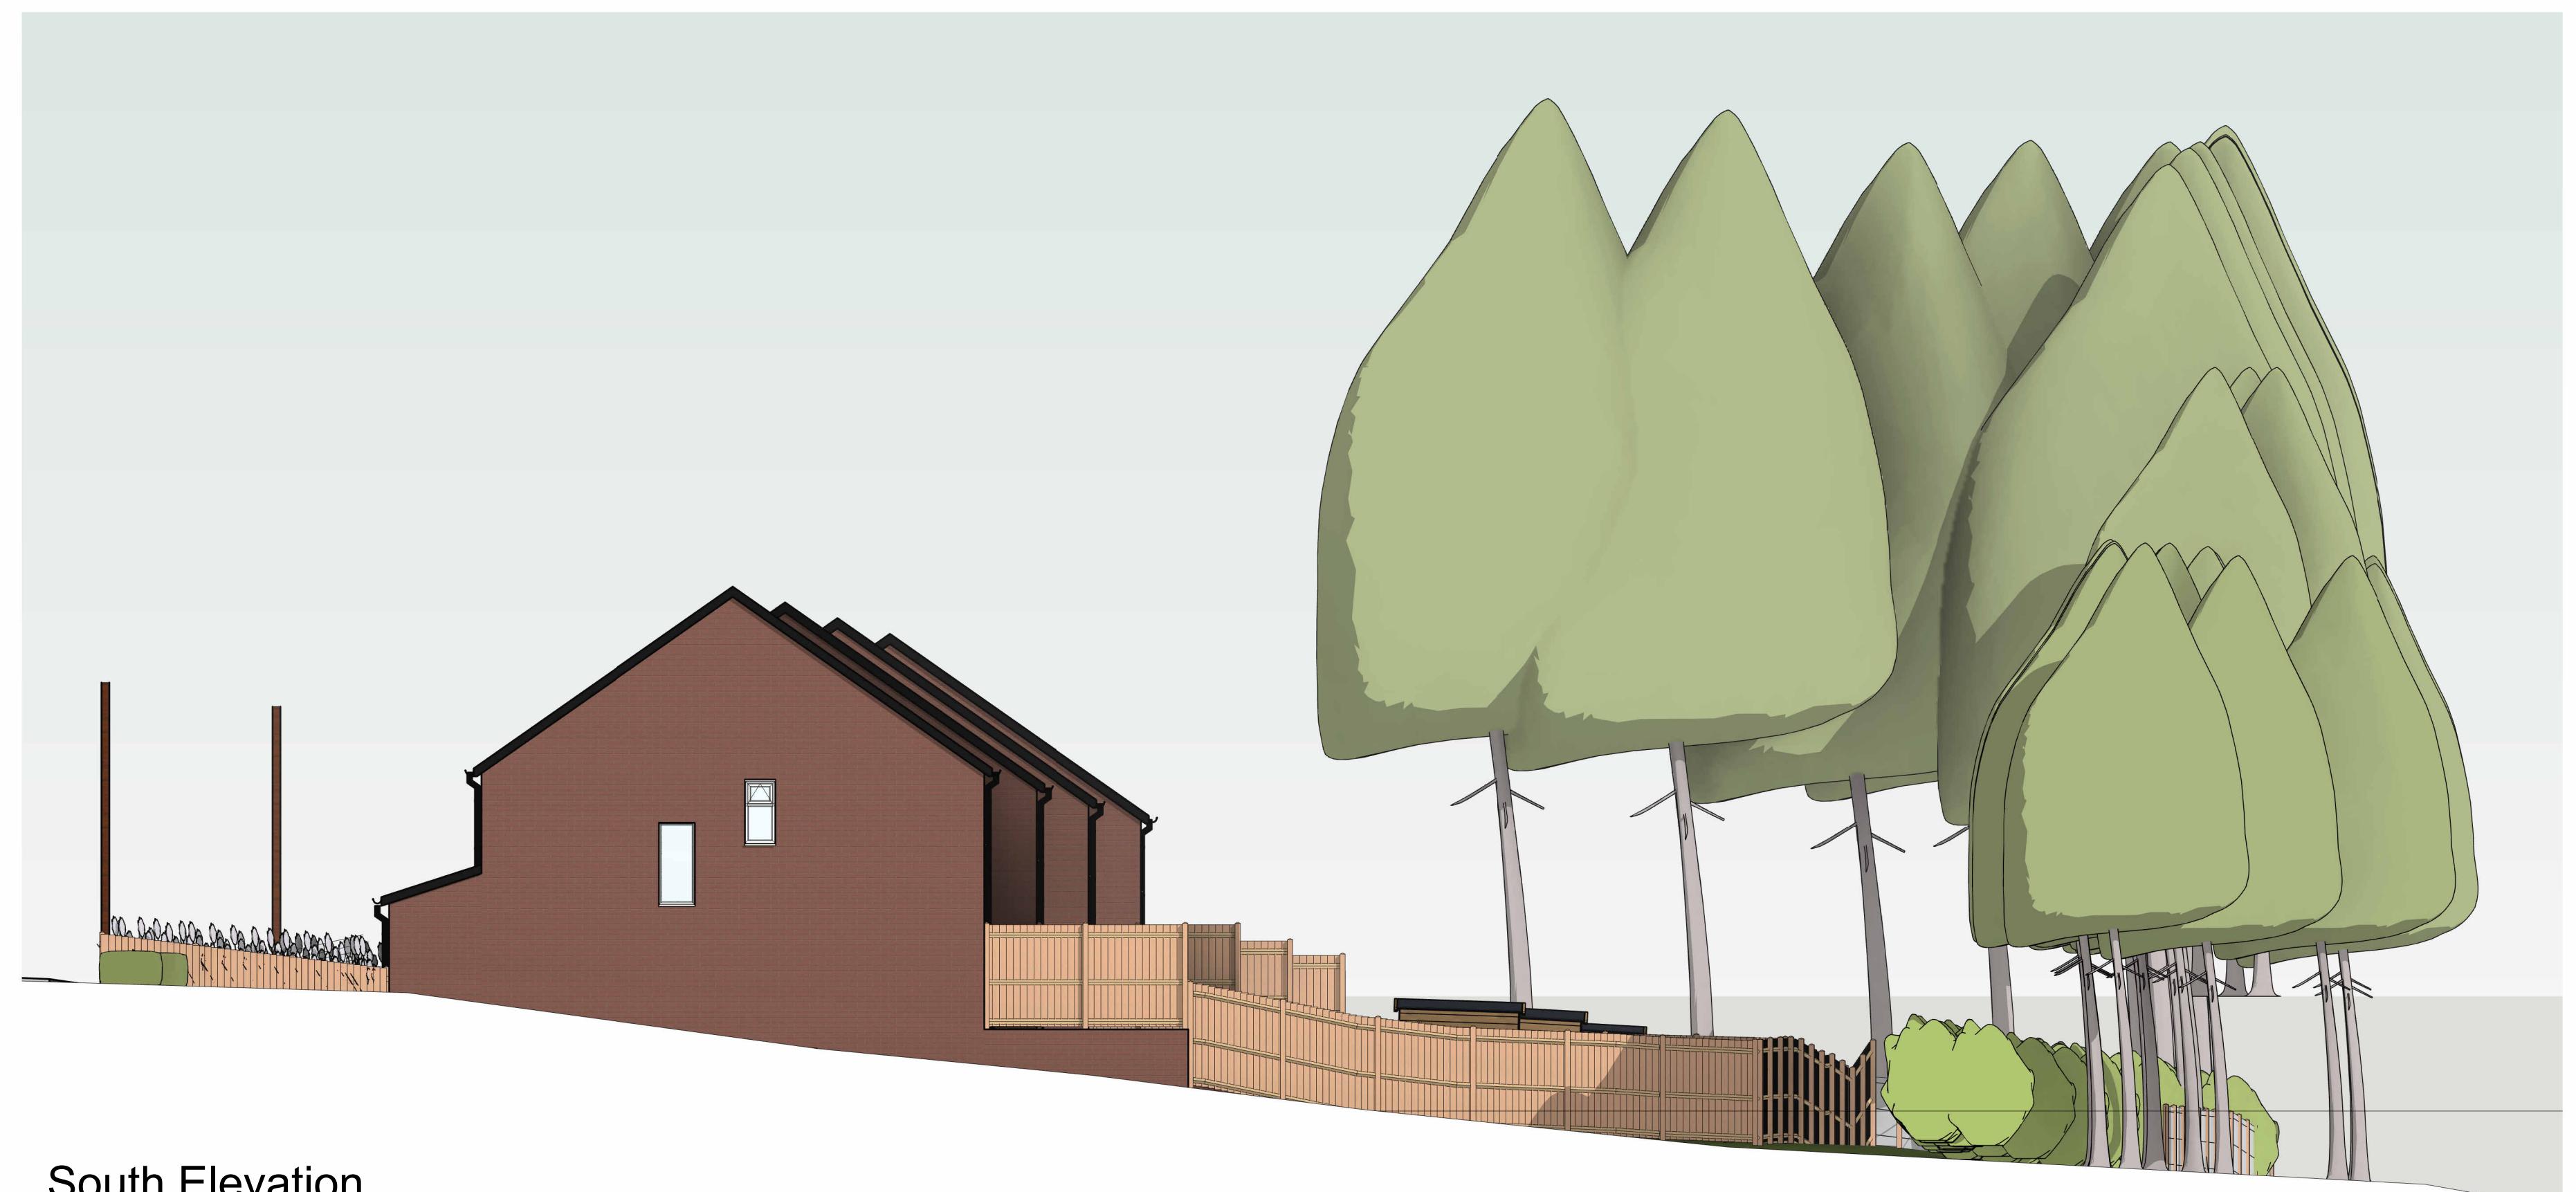

South Elevation

1 : 100

0m 2m 4m 6m 8m 10m
VISUAL SCALE 1:100 @ A1