

Notes:

1. THE COPYRIGHT OF THIS DRAWING IS VESTED IN ARCHEVOLVE AND IT MAY NOT BE REPRODUCED IN WHOLE OR PART OR USED FOR THE MANUFACTURE OF ANY ARTICLE WITHOUT THE EXPRESS PERMISSION OF THE COPYRIGHT HOLDERS.

2. WORK TO FIGURED DIMENSIONS ONLY.


3. THIS DRAWING IS TO BE READ IN CONJUNCTION WITH ALL RELEVANT ARCHITECTS, SERVICE ENGINEER'S AND ARCHEVOLVE AND SPECIFICATIONS.



Proposed Site Plan

1 : 500

0m 10m 20m 30m 40m 50m
VISUAL SCALE 1:500 @ A1

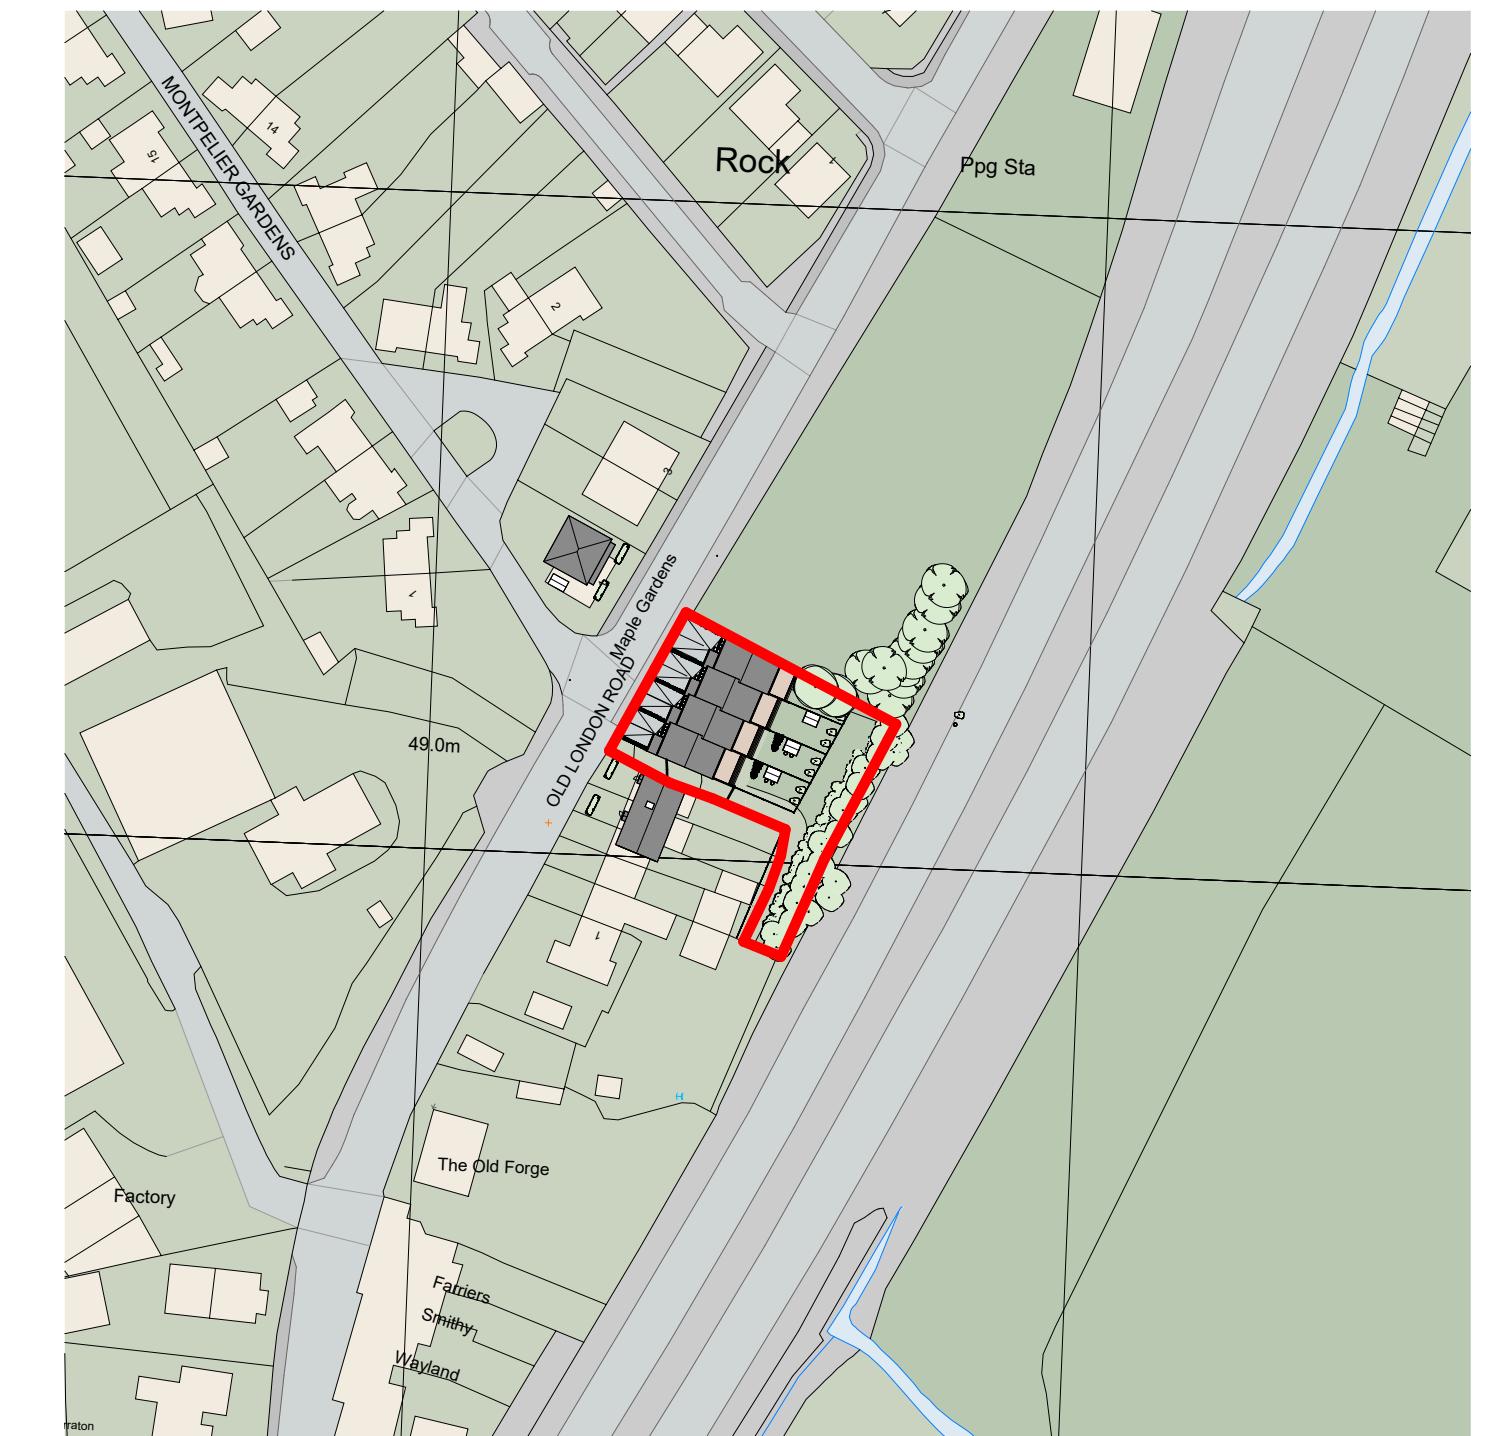

Proposed Location Plan

1 : 1250

0m 25m 50m 75m 100m 125m
VISUAL SCALE 1:1250 @ A1

New Build

Proposed Site and Location Plan

DRAWING NO: ARC/088/25/11

PROJECT NO: LEM/G

REVISION: Rev_A

DRAWING:



ARCHEVOLVE

✉ // design @archevolve.co.uk

WEB // www. archevolve.co.uk

📞 // 07830 325566

